

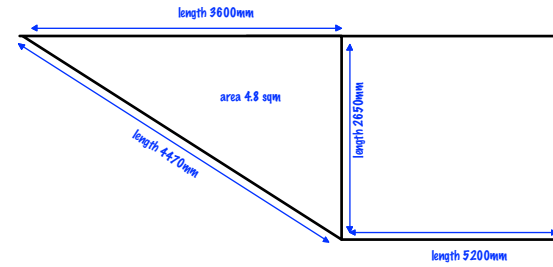


TOTAL VOLUME OF BAY ROOF = 2.2 cubic meters

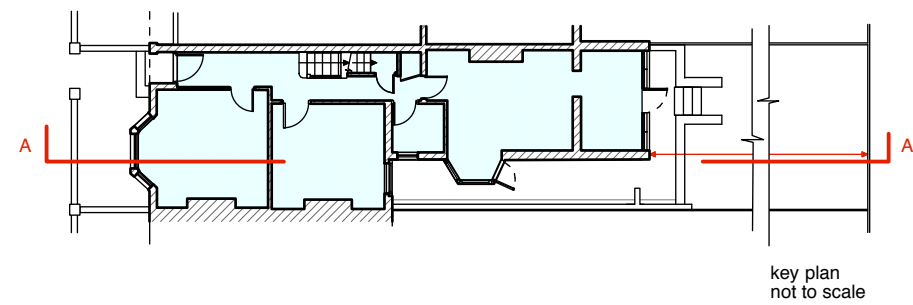

TOTAL VOLUME OF ROOF EXTENSION = 24.8 cubic meters

TOTAL VOLUME OF ROOF EXTENSIONS = 27 cubic meters

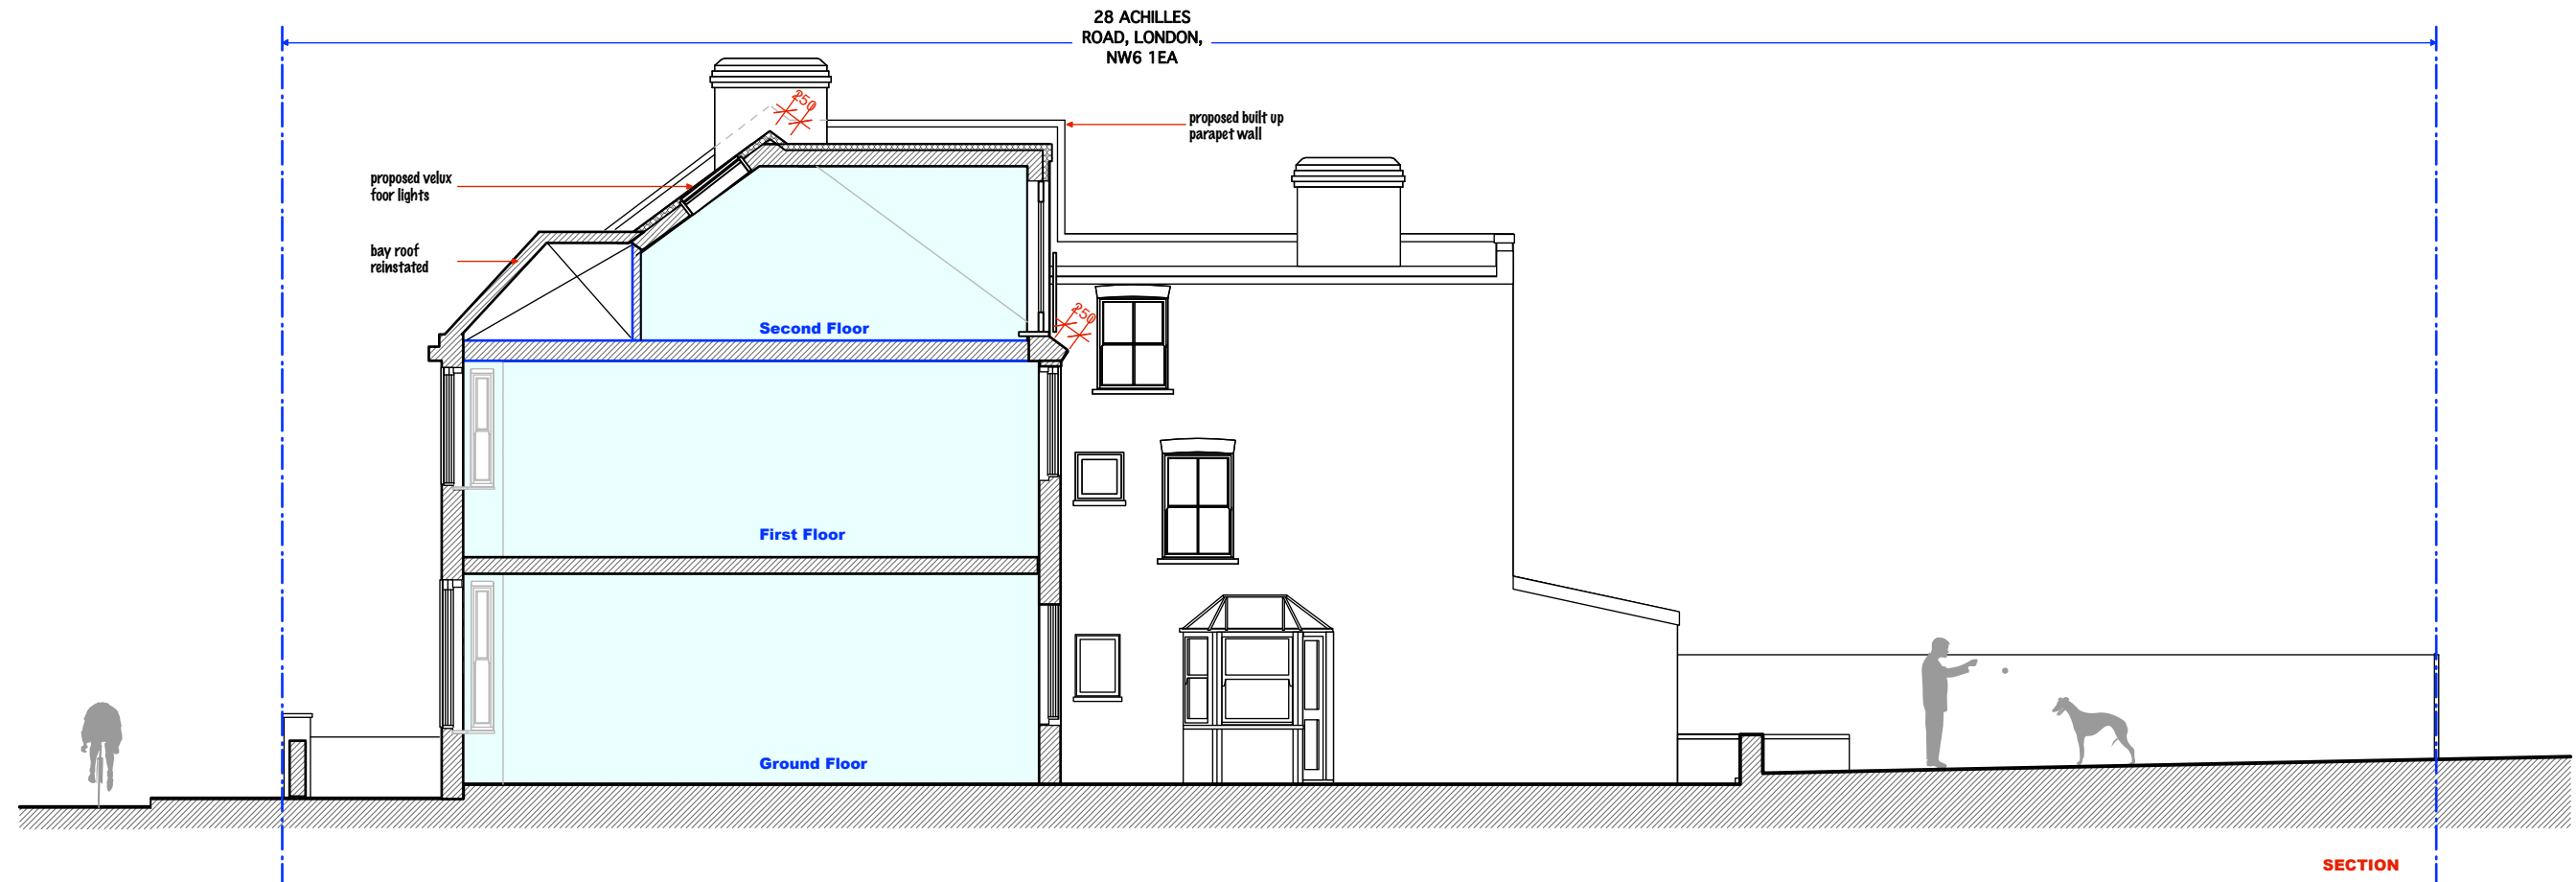

DO NOT SCALE THIS DRAWING WRITTEN DIMENSIONS ONLY TO BE USED ALL DIMENSIONS ARE IN MILLIMETRES ALL DIMENSIONS TO BE VERIFIED ON SITE ANY INCONSISTENCIES TO BE REPORTED TO THE ARCHITECT IMMEDIATELY		Job No 5161		PAD Consultancy Ltd 4 Abbot's Place London NW6 4NP t: 07779 230003 e: ben@pad.eu.com w: www.pad.eu.com		PAD	
28 ACHILLES ROAD, LONDON, NW6 1EA				Proposed section through bay			
				title		scale	
drawn by BB				1 - 100 @ A3		AR-L-08	
						rev	