




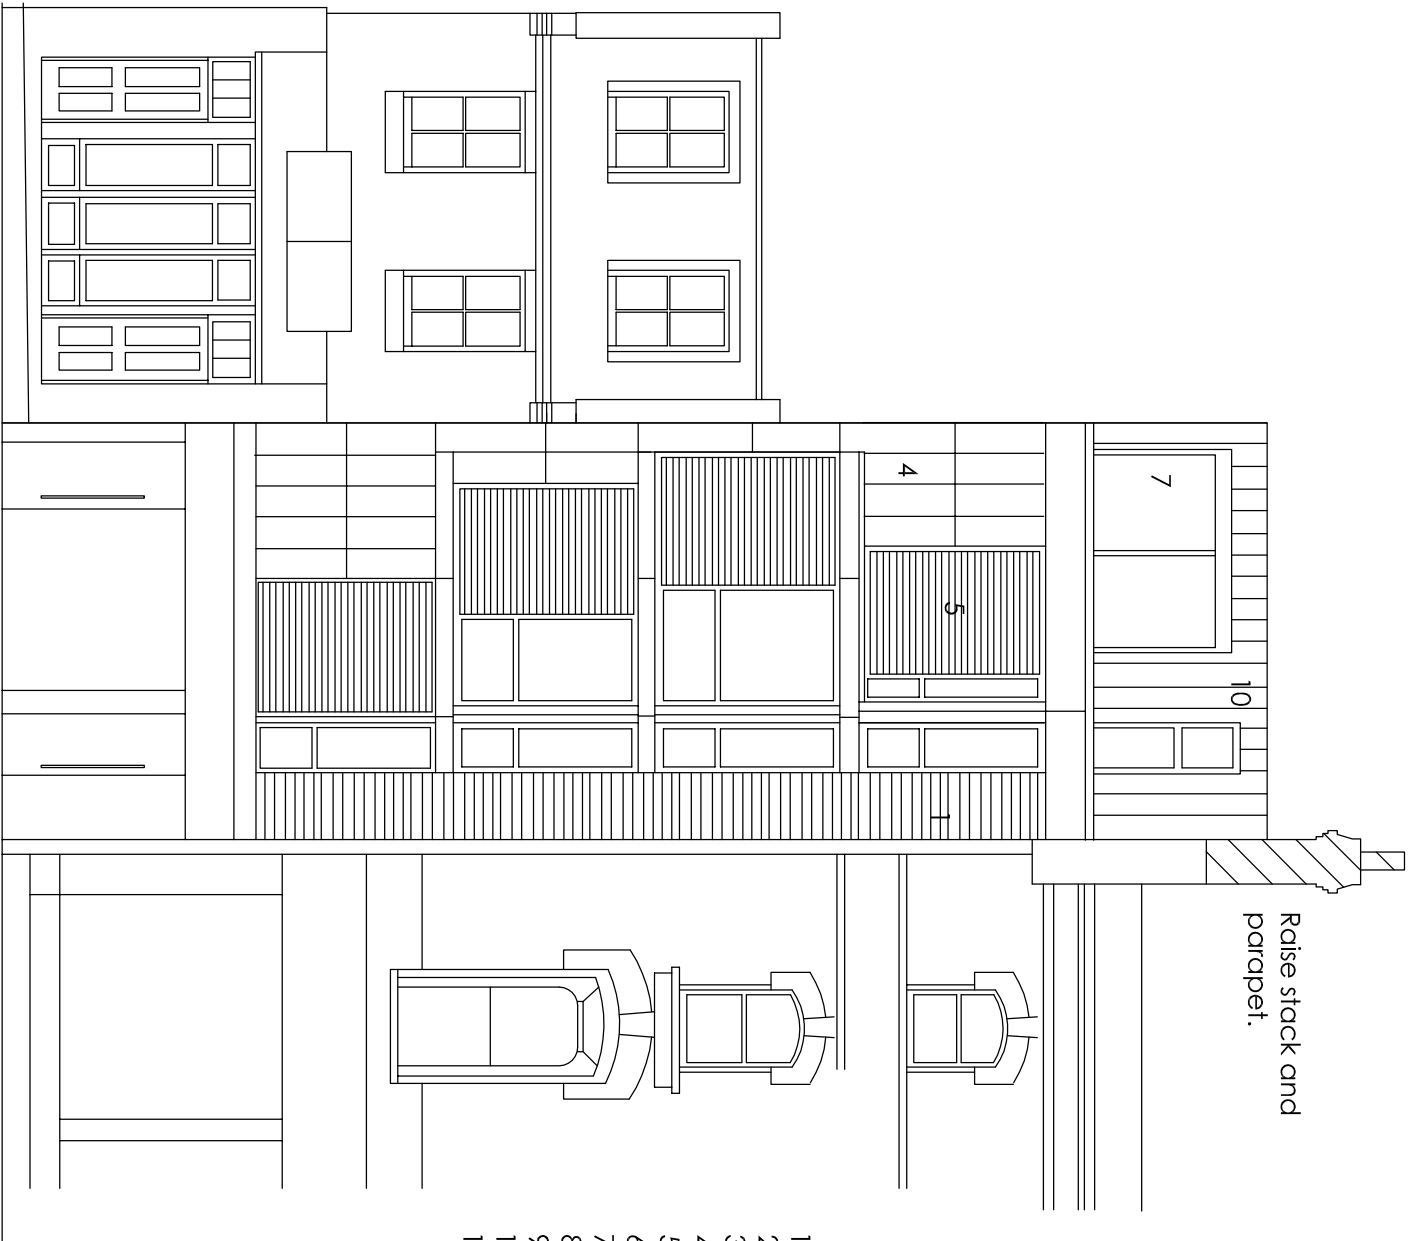


APPROVED FRONT ELEVATION

1. BRICKWORK
2. SELF COLOURED RENDER
3. GLAZED PANELS
4. METAL CLADDING
5. SLIDING METAL LOUVRES
6. OPAQUE GLASS BALASTRADE
7. CLEAR GLASS
8. OPAQUE GLASS
9. TIMBER DOOR
10. PATINATED COPPER
11. TIMBER PANELS

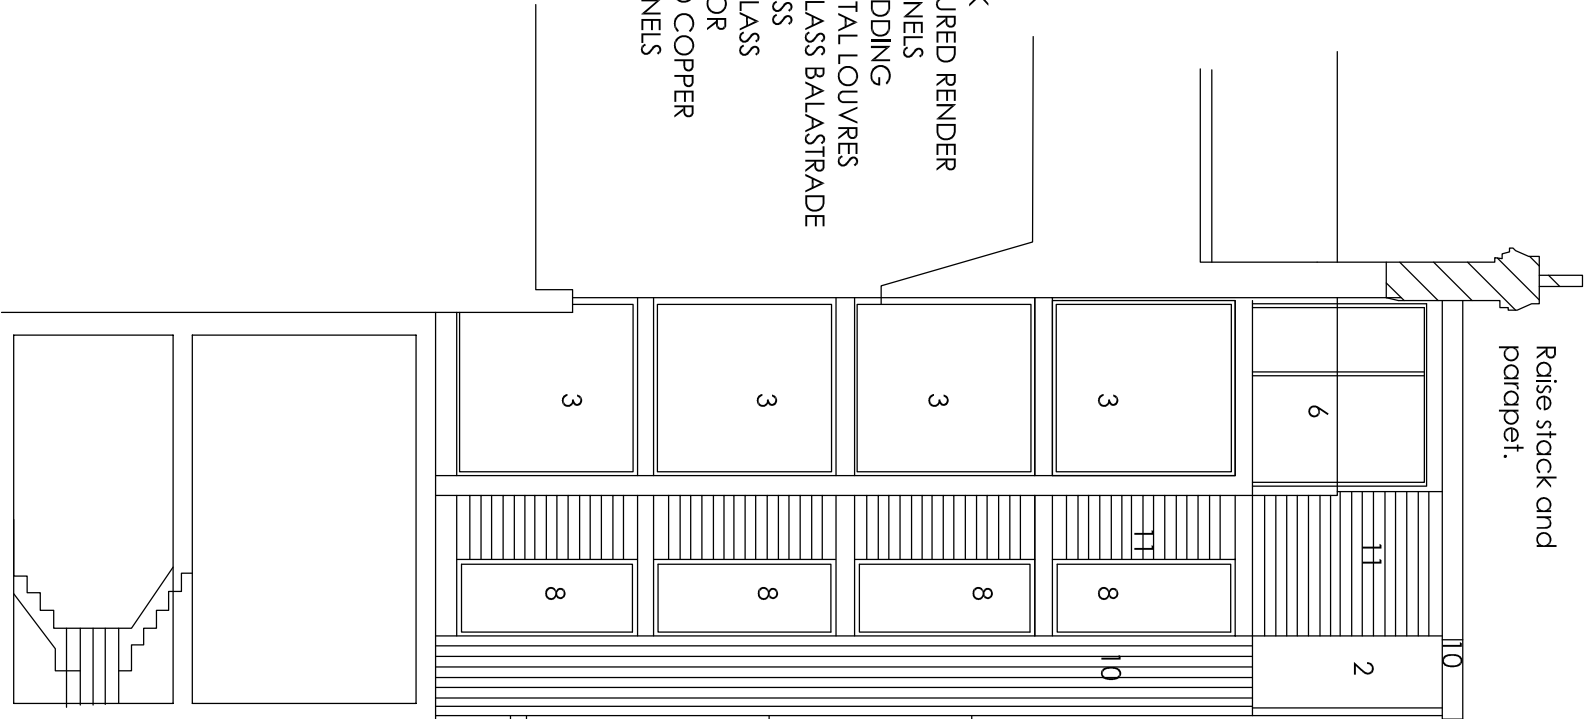

APPROVED REAR ELEVATION

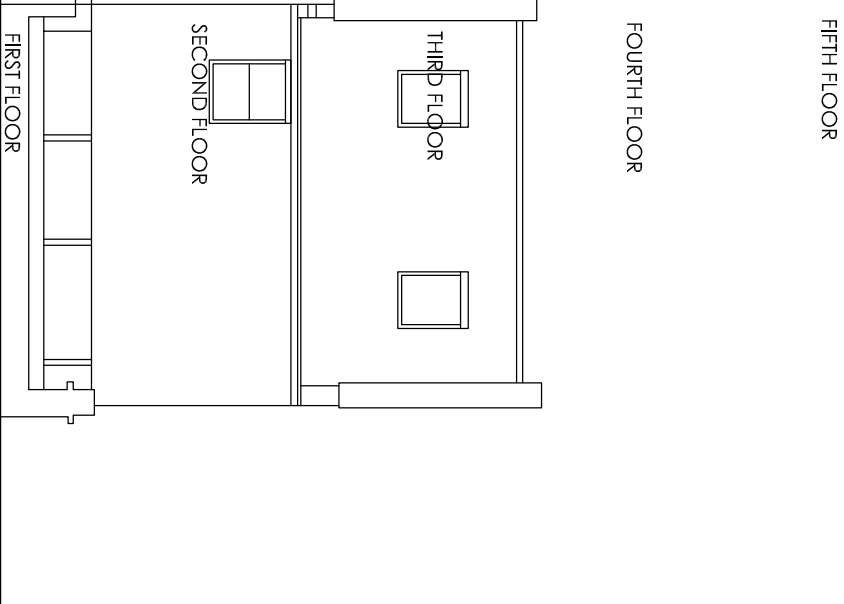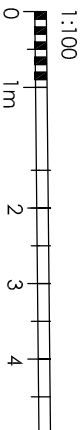

rev	description	date

Lawton Duffy

9 Holtsbur Lane, Woodburn Green
High Wycombe, Bucks, HP10 0AA
Tel: 01 628 530 611
grahaml@mail2world.com

project	339 Euston Road London NW1 3AD
---------	--------------------------------------

title	APPROVED FRONT AND REAR ELEVATION
-------	--------------------------------------

scale	1:100@A3	drn	MAD	rev	
date	08/04/10	dig no	0459/1111		