


metres 0 5 10

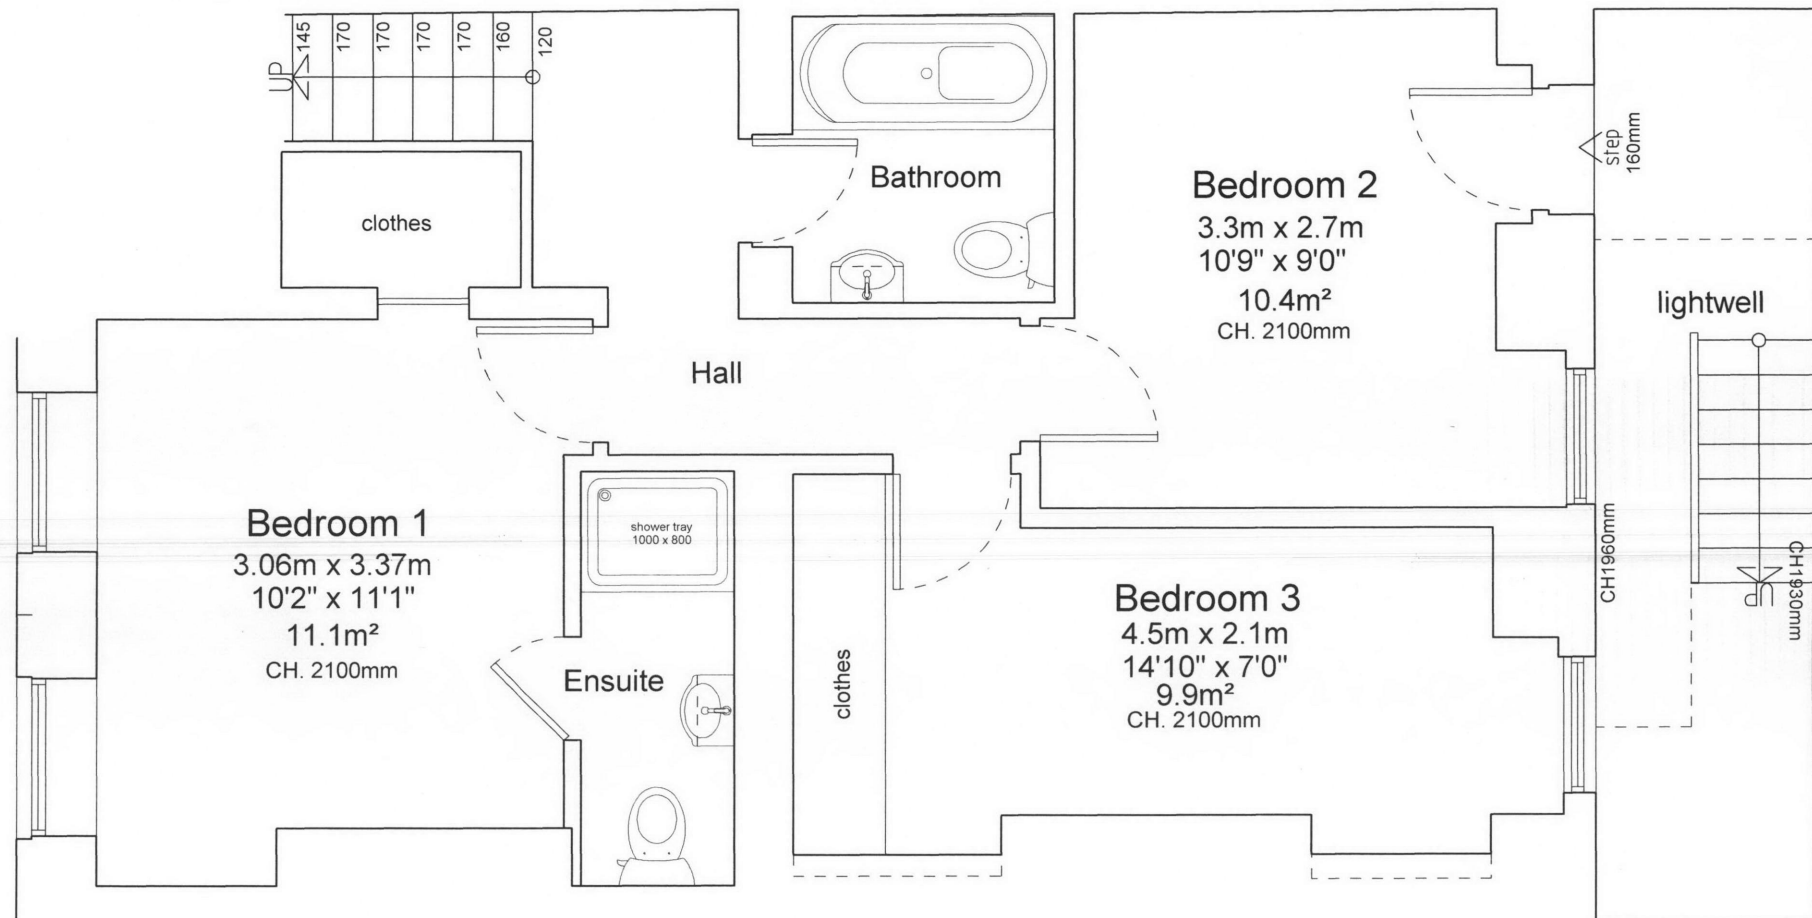

PROPOSED BASEMENT FLOOR
68 Charlotte St, London W1T 4QE

1:50 3 Oct11 57504-7

Claymore Design

Copyright Claymore Design Ltd 2011