


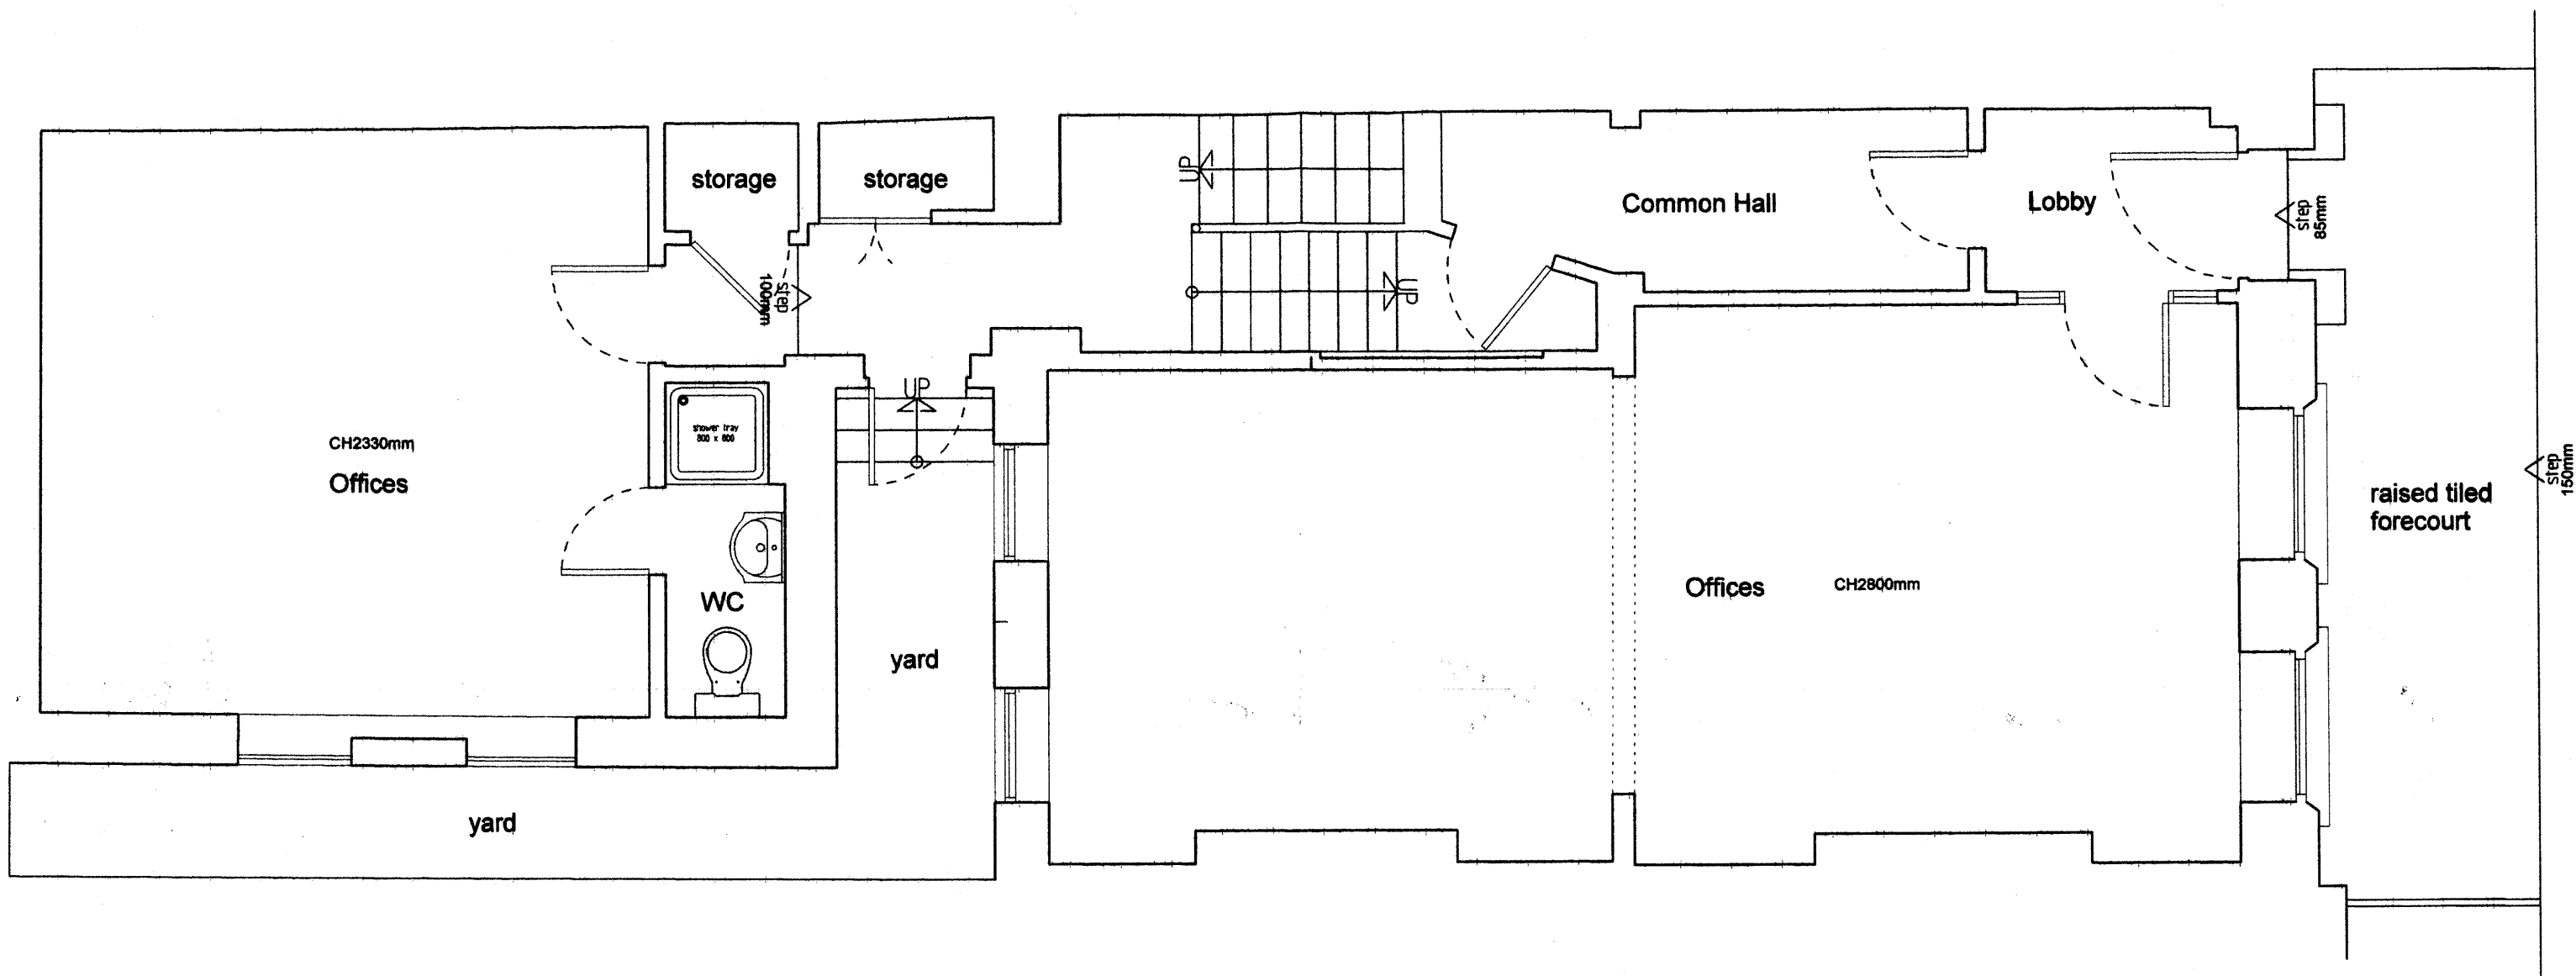

EXISTING GROUND FLOOR
 68 Charlotte St, London W1T 4QE
 1:50 7 July11 57501-2
Claymore Design
Copyright Claymore Design Ltd 2011

