


EXISTING SECTION A - A

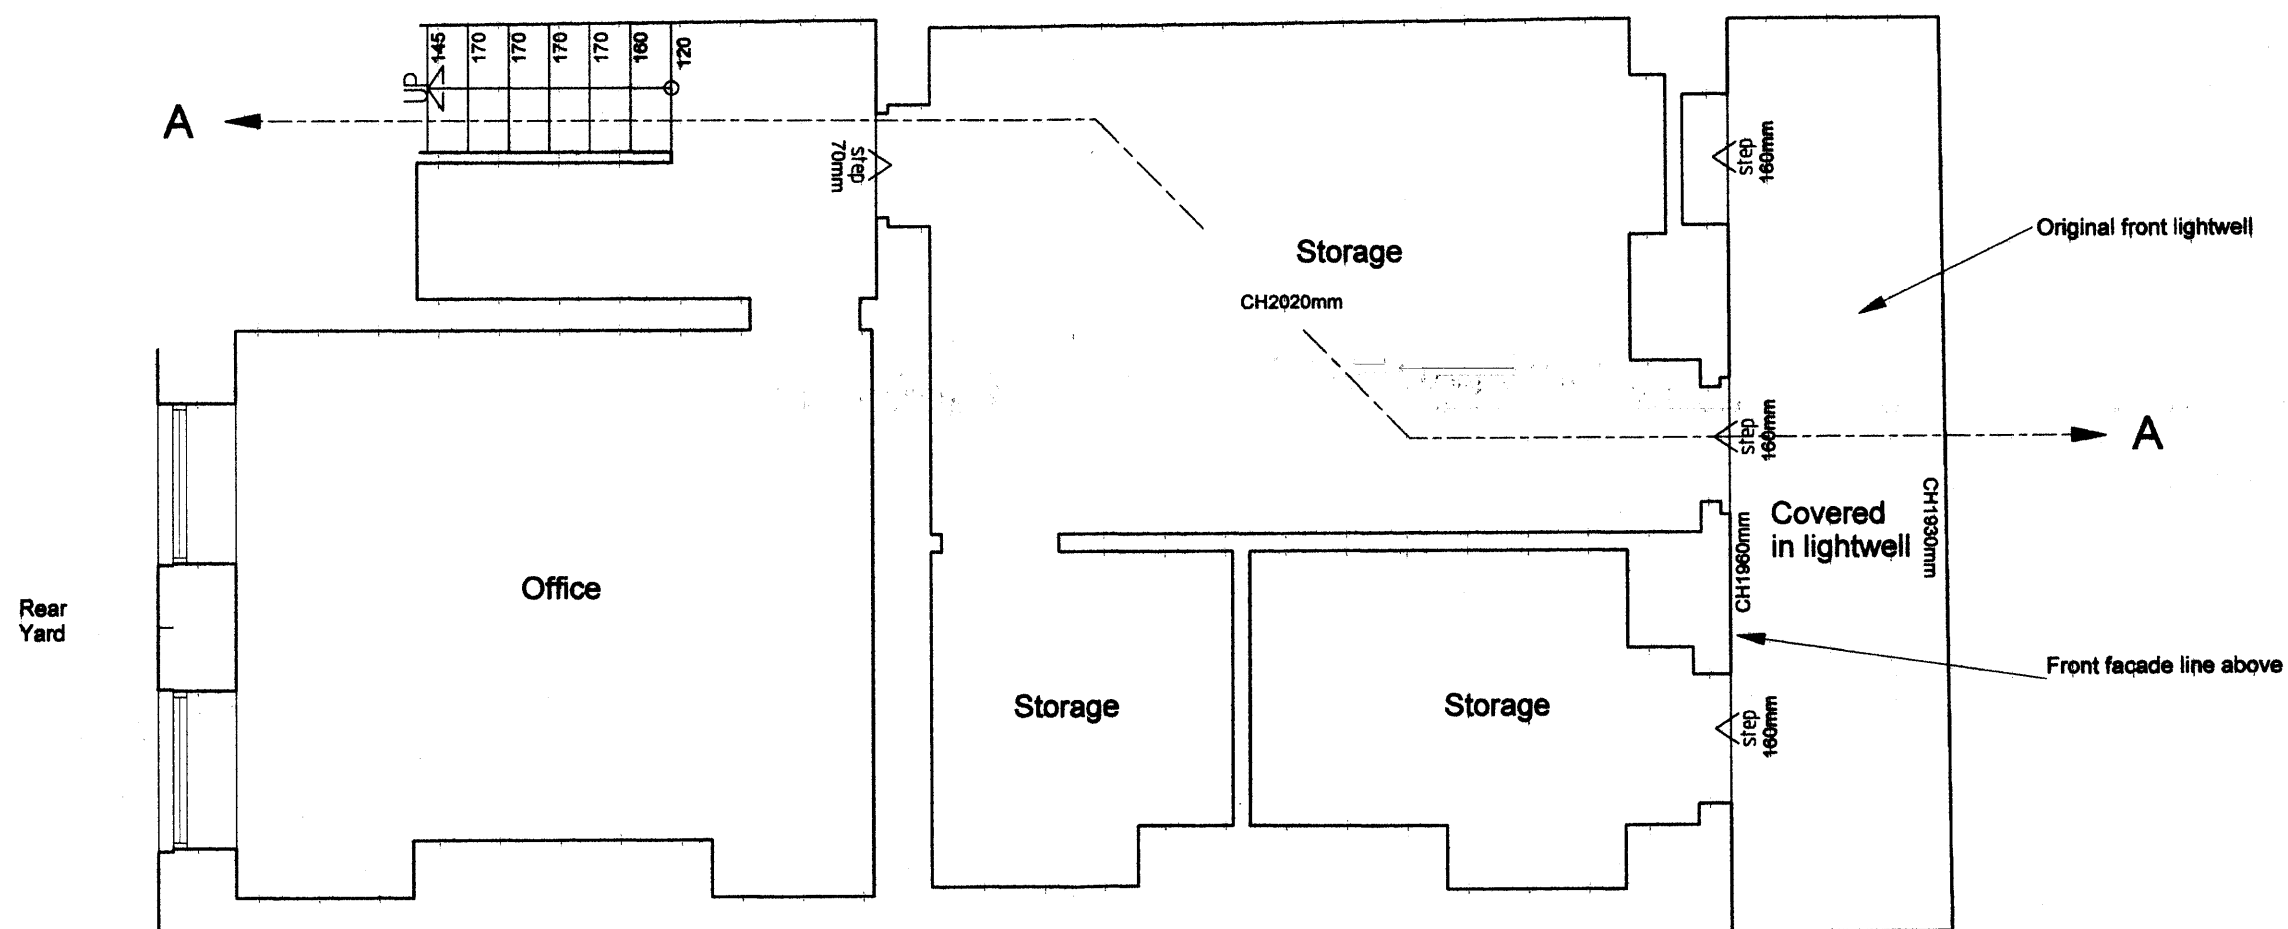

EXISTING PLAN

# EXISTING BASEMENT PLAN & SECTION

68 Charlotte St, London W1T 4QE

1:50 8 July11 57501-3

Claymore Design

Copyright Claymore Design Ltd 2011

metres

