



Notes:
THIS DRAWING IS COPYRIGHT.
DO NOT SCALE, USE FIGURED
DIMENSIONS ONLY.
The contractor is to check all dimensions on
site before commencement of the works.
Discrepancies must be reported immediately
to the Architect before proceeding.

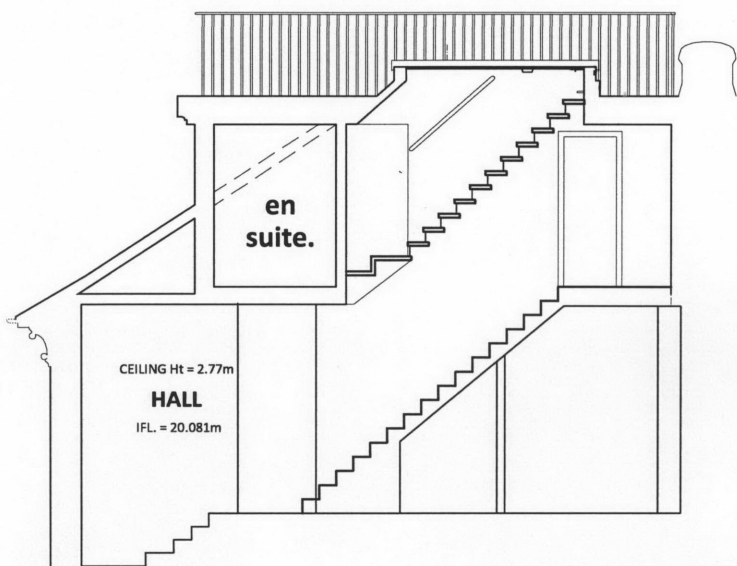

CROSS SECTION

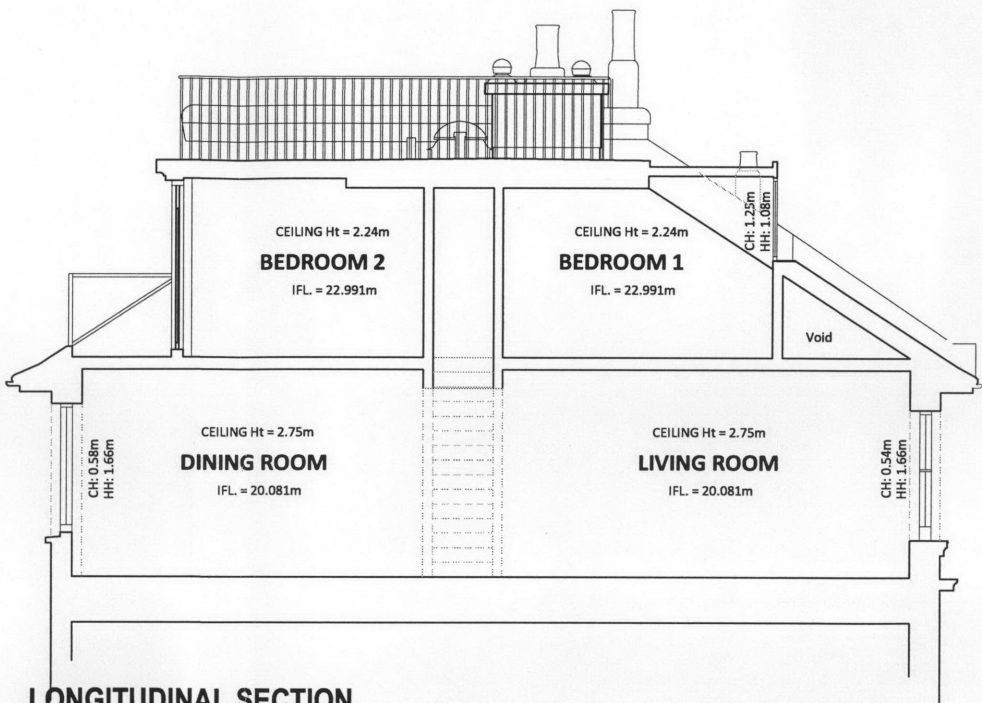

LONGITUDINAL SECTION



Jane DUNCAN
ARCHITECTS

The Old Warehouse . Chalfont Station Road
Little Chalfont . Amersham . Buckinghamshire . HP7 9PN

t: 01494 766999
f: 01494 766789
e: info@janeduncanarchitects.co.uk

Client
MR & MRS H CONTRACTOR

Job Title
FLAT 8
30 THURLOW ROAD
HAMPSTEAD
LONDON
NW3 5PH

Drawing Title
ALTERATIONS & EXTENSIONS

SECTIONS

Date	Revisions

Scale 1:100	
Date 16/01/2012	Drawn by RJD
Drg. No. CTR 133 - 2.11	Rev.