




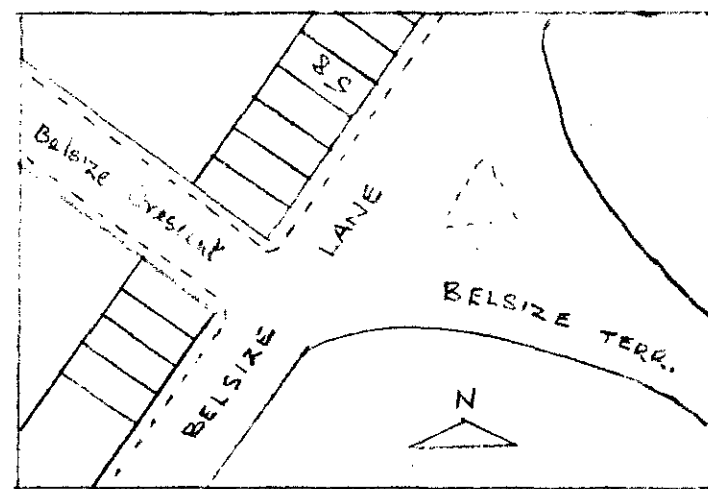


BLOCK PLAN
scale: 1-1250

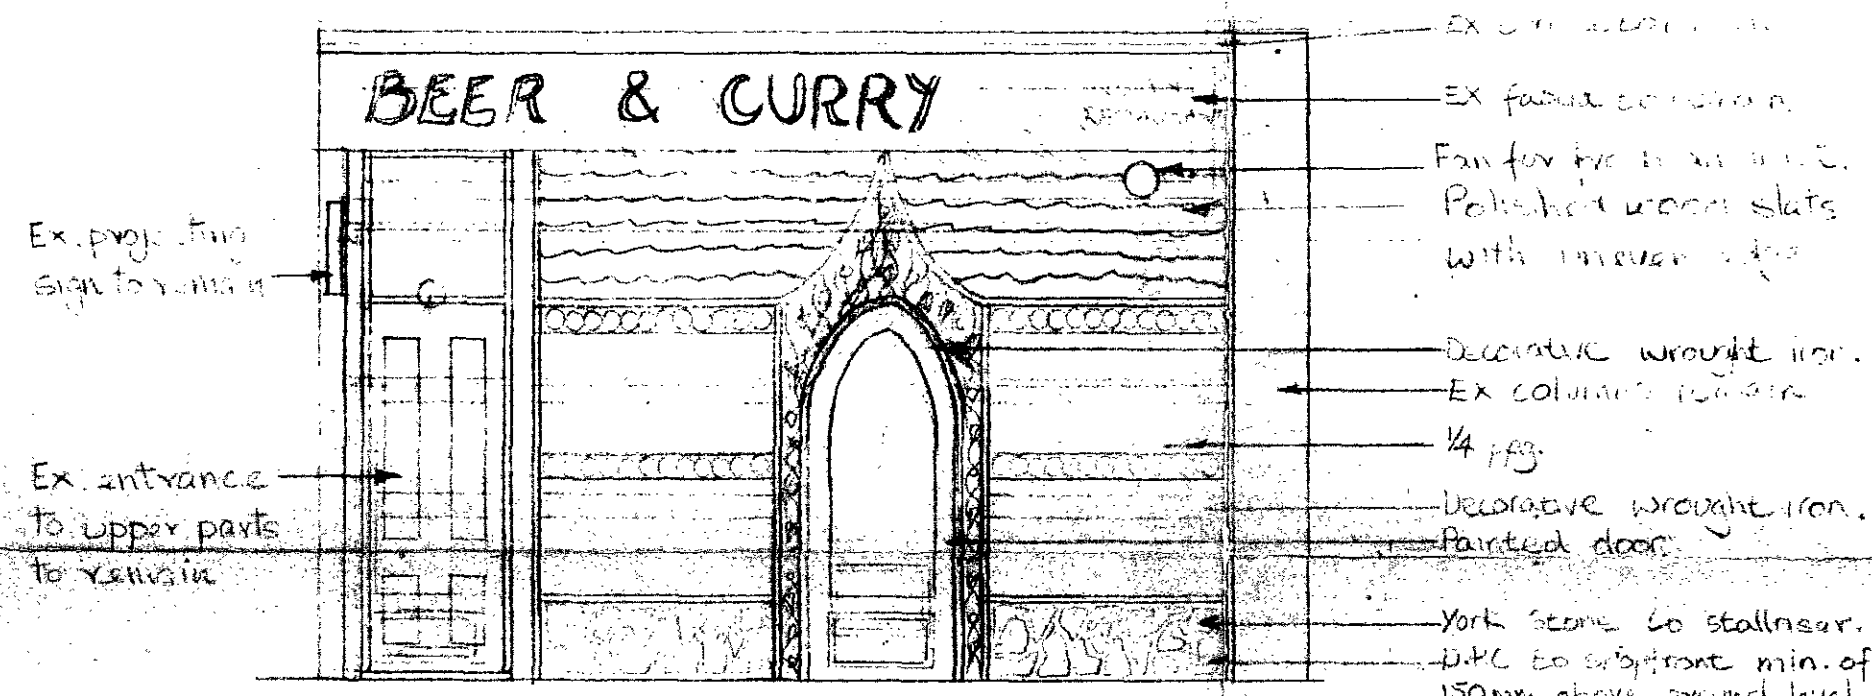


PROPOSED SHOPFRONT

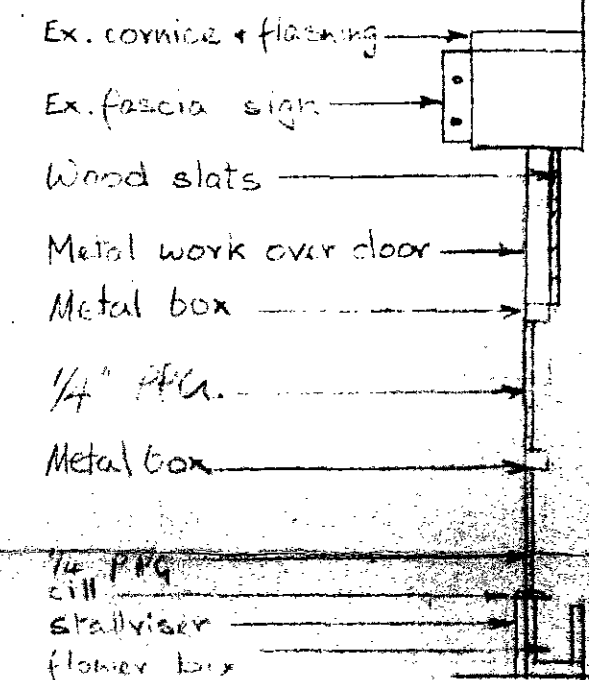


SECTION

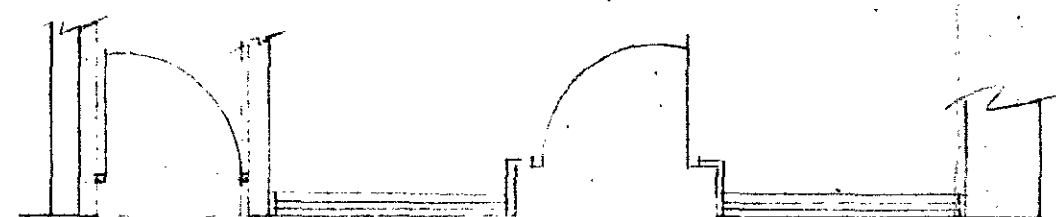

PROPOSED SHOPFRONT PLAN

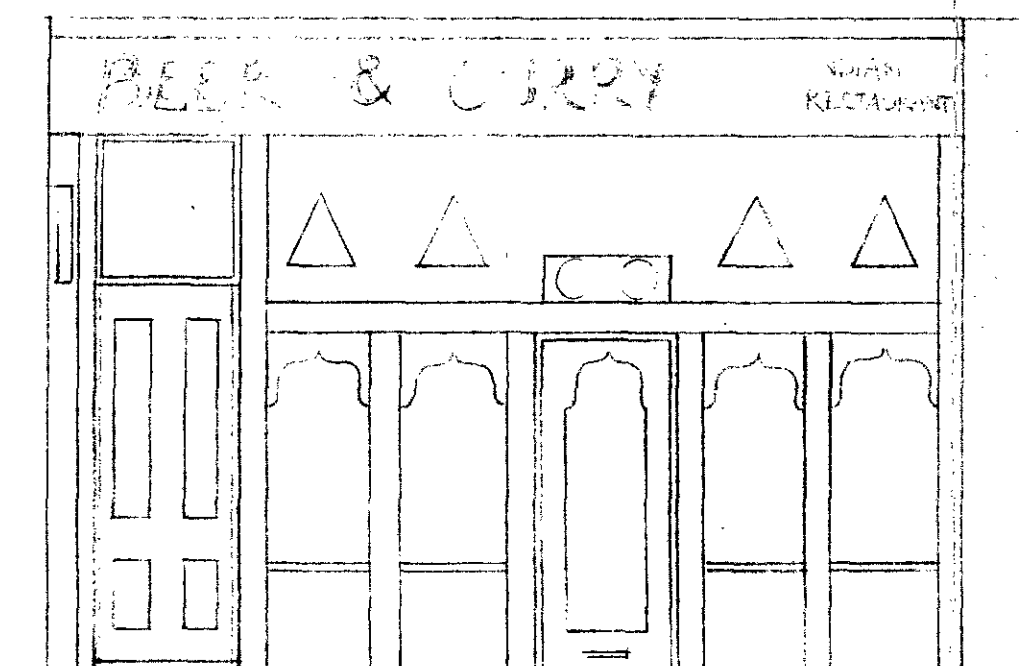

EXISTING SHOPFRONT

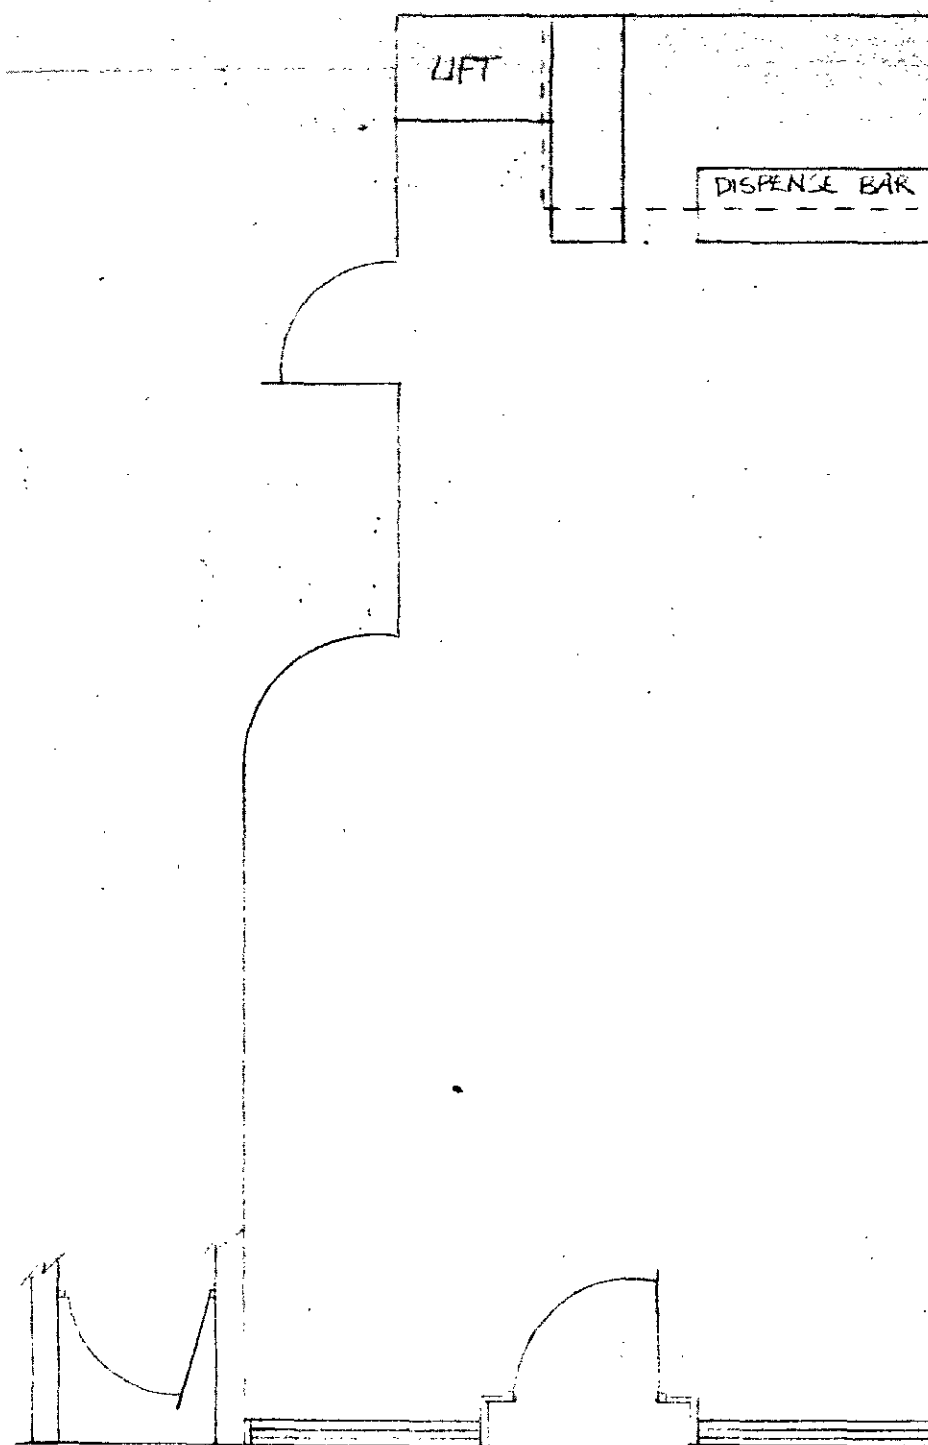

GROUND FLOOR PLAN

LONDON BOROUGH OF CAMDEN
TOWN AND COUNTRY PLANNING ACTS

24 FEB 1982

PLANS ~~NOT APPROVED~~ APPROVED
ON BEHALF OF THE COUNCIL

CTP/97/9/12/33312

S.P. MICHAEL LTD.

SHOPFITTER'S

167-171 CALEDONIAN ROAD, LONDON, N1.

TEL: 278-7021 SCALE: 1/4" = 1 foot

DATE: JAN 82 REF: SP/MPD3071

PROPOSED ALTERATIONS AT:

58 BELSIZE LANE,
N.W.3.