


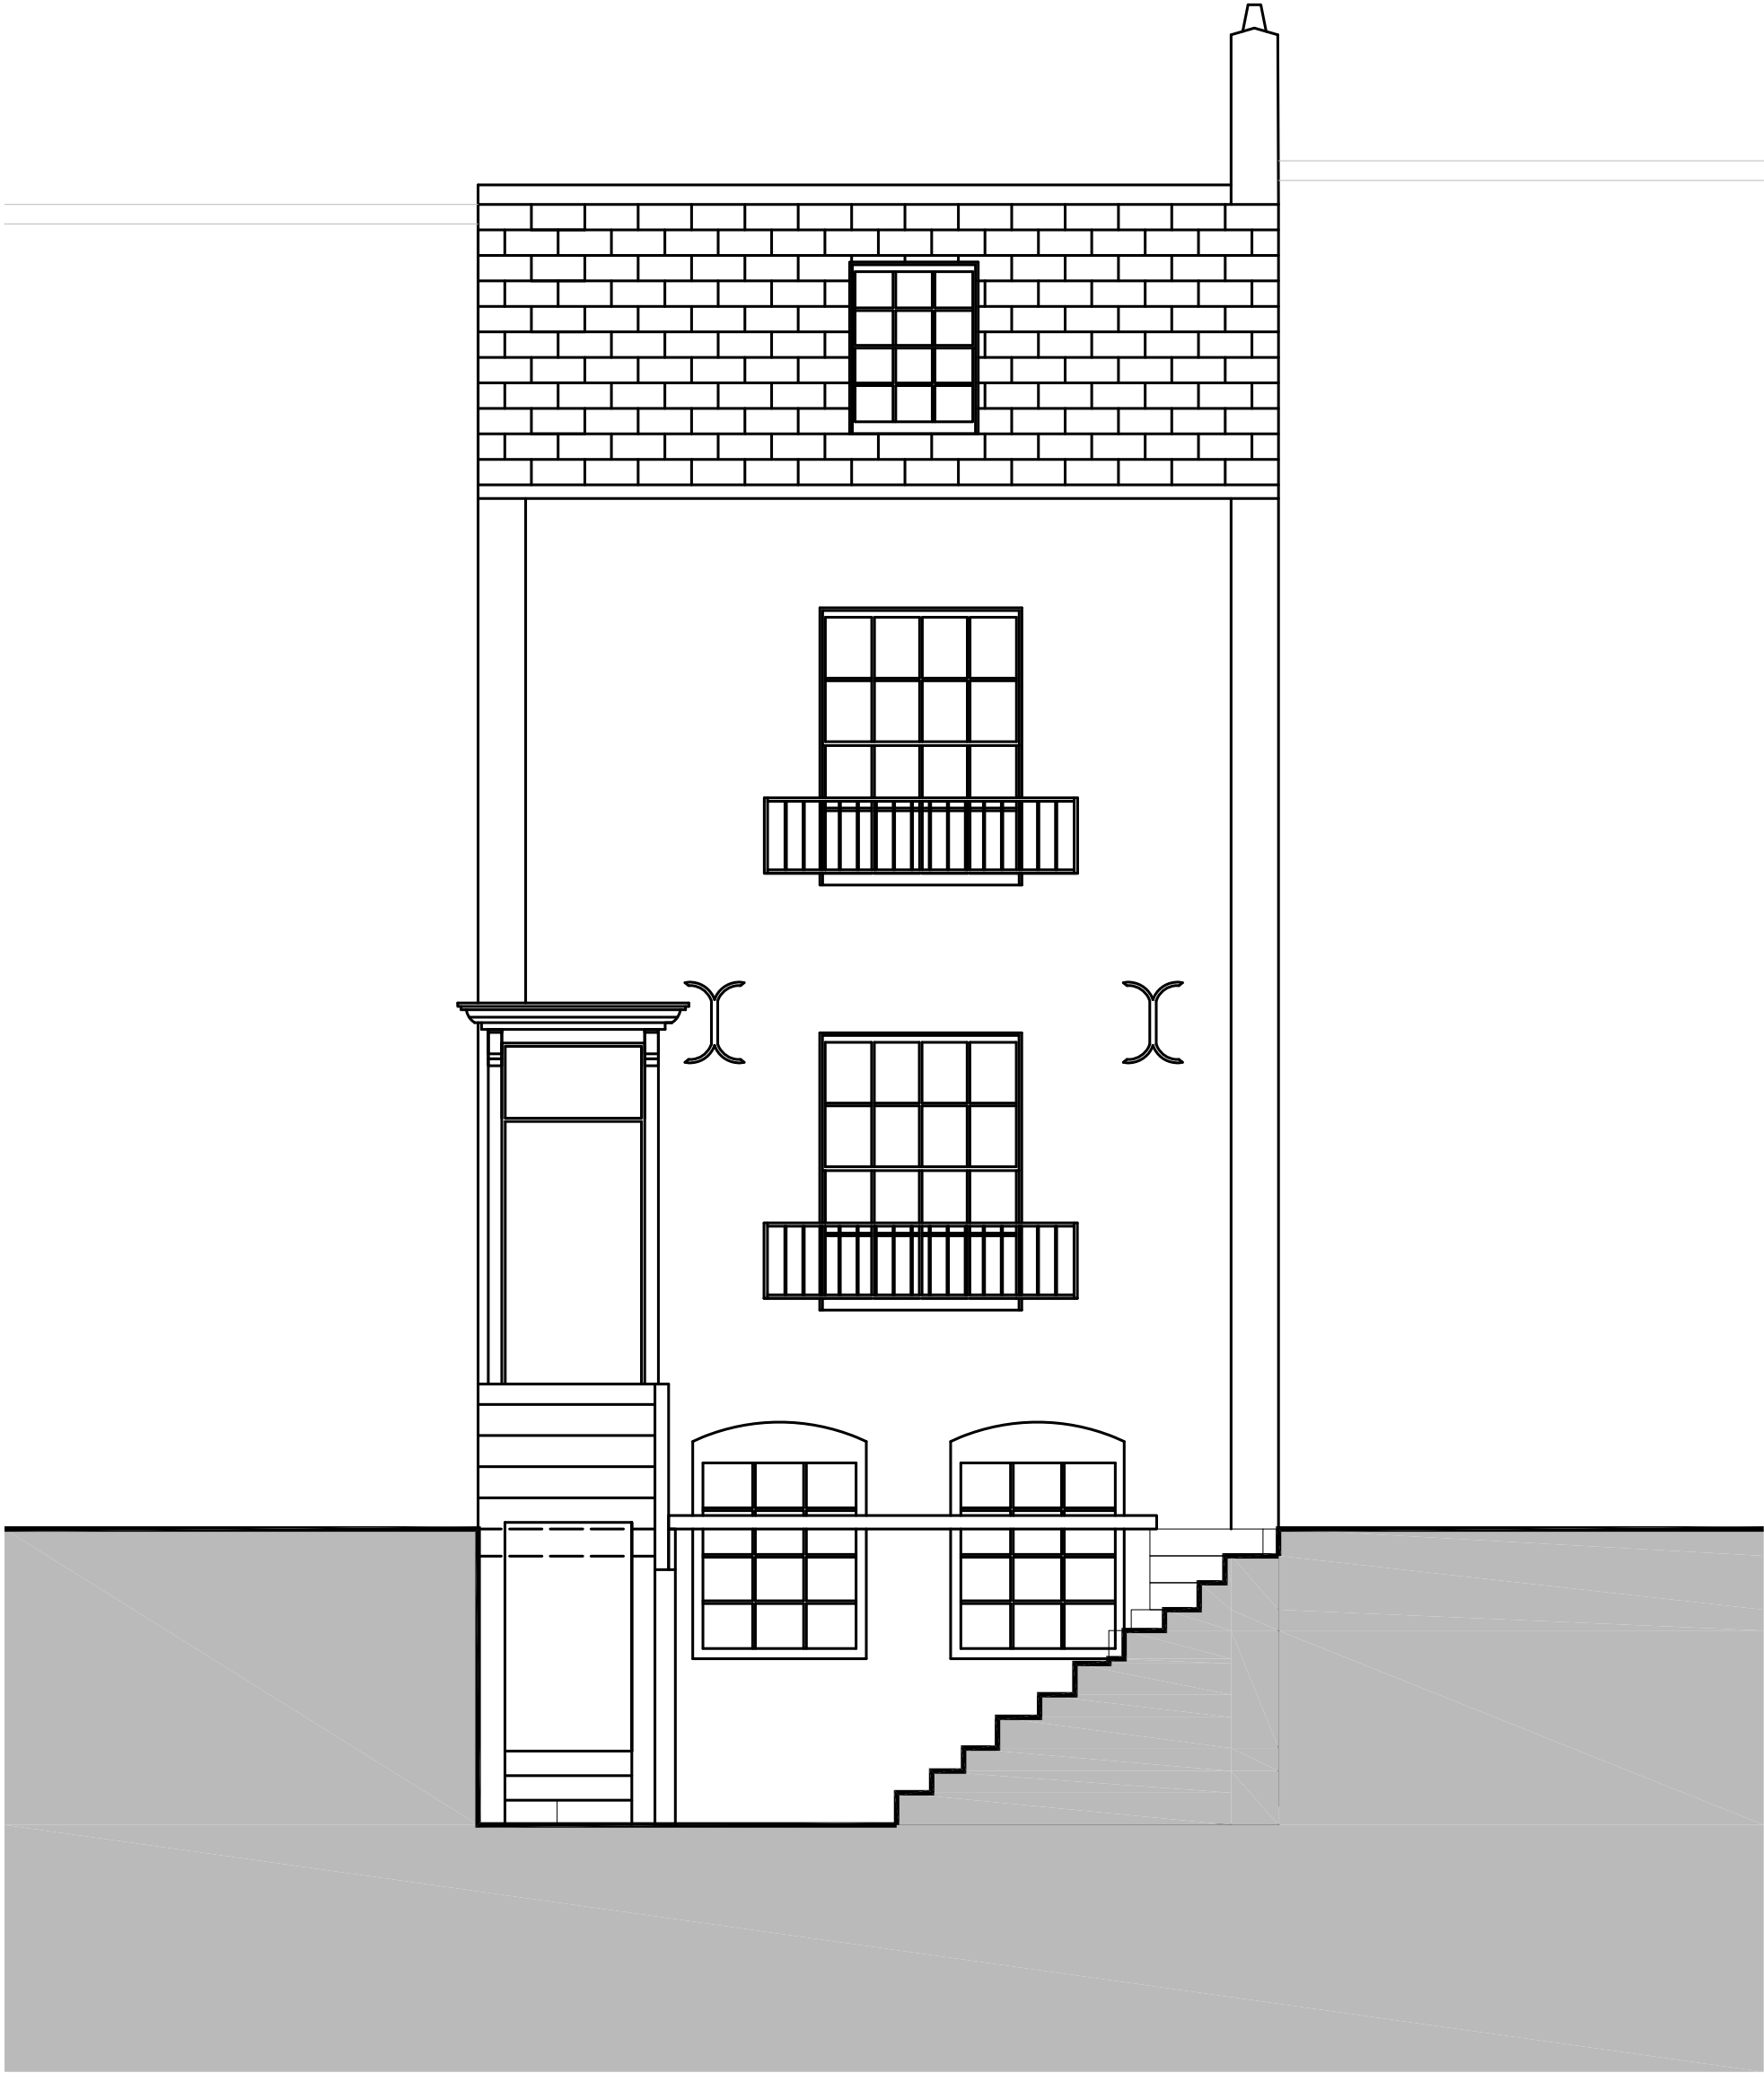

Main Elevation
1:50 @ A3

PLANNING

REVISION	DATE	DRAWN	CHECKED	DESCRIPTION	SCALE	DATE
CLIENT	David Rowan	1:50 @ A3	09 Dec 2011			
PROJECT	121 Heath Street	DRAWN	CHECKED			
		AC	GS			
DRAWING TITLE	As Existing Elevation	JOB NUMBER	DRAWING NO.	REVISION		
		232874	120	-		
15 BERNARDSEY SQUARE, LONDON SE1 3JL TEL: 020 7397 7171 FAX: 020 7397 7172				© ALL RIGHTS RESERVED PURCELL MILLER THATCH LLP IS A LIMITED LIABILITY PARTNERSHIP REGISTERED IN ENGLAND AND WALES. REGISTERED NUMBER 08105818. REGISTERED OFFICE: 1 COLLEGE, NORWICH, NORFOLK, NR1 1RN. WWW.PTLD.CO.UK		
PURCELL MILLER THATCH				DO NOT SCALE FROM DRAWING CHECK DIMENSIONS ON SITE		