




EXISTING SECTION A

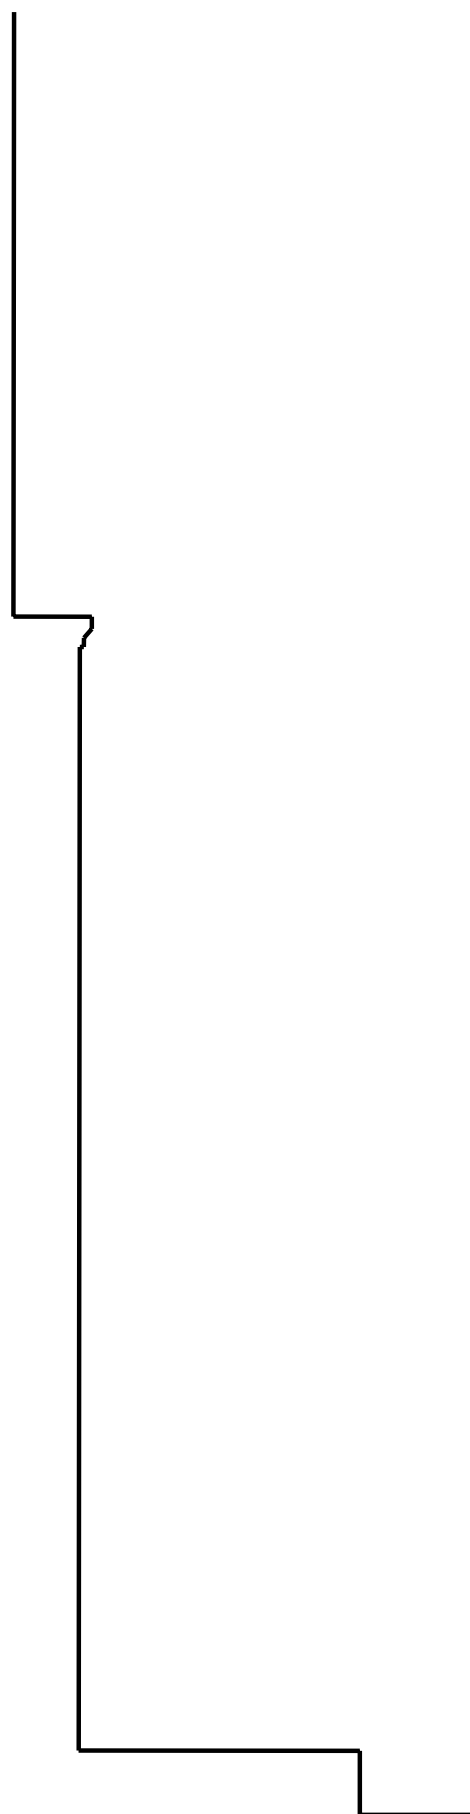

EXISTING SECTION B

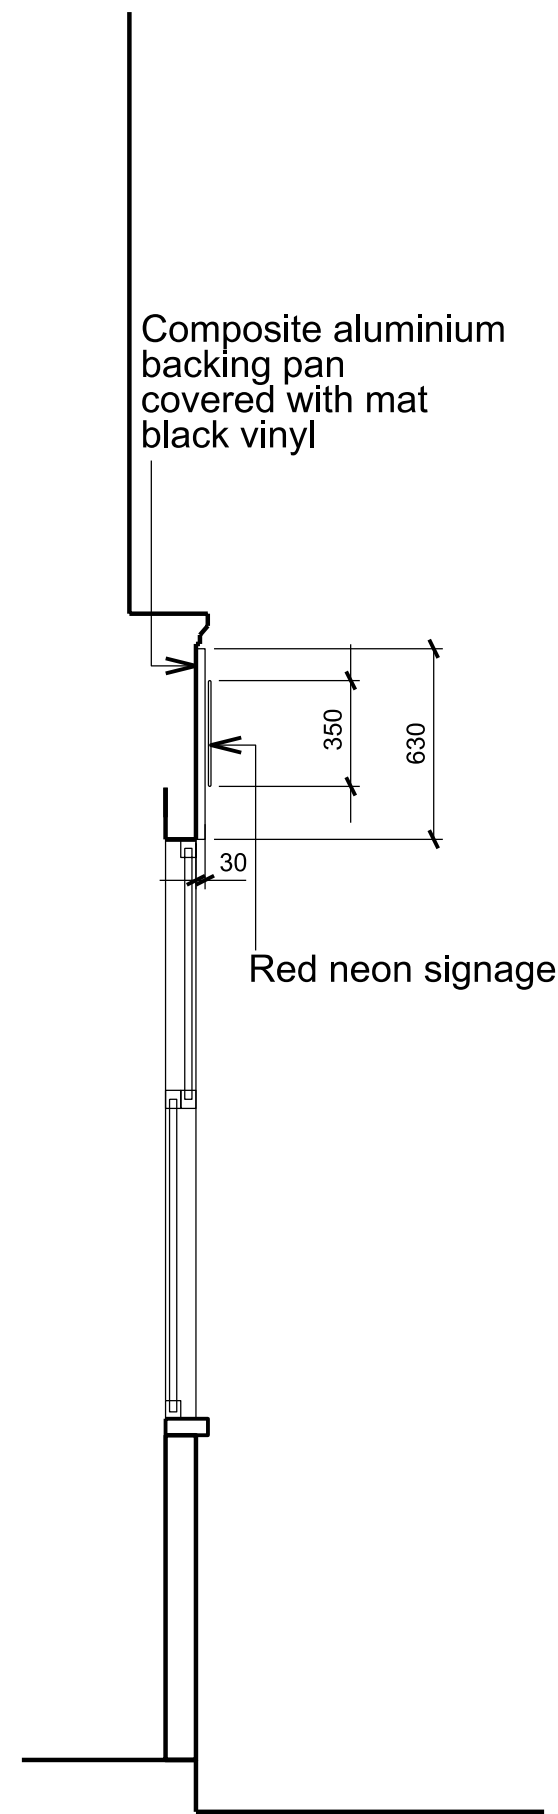

PROPOSED SECTION A

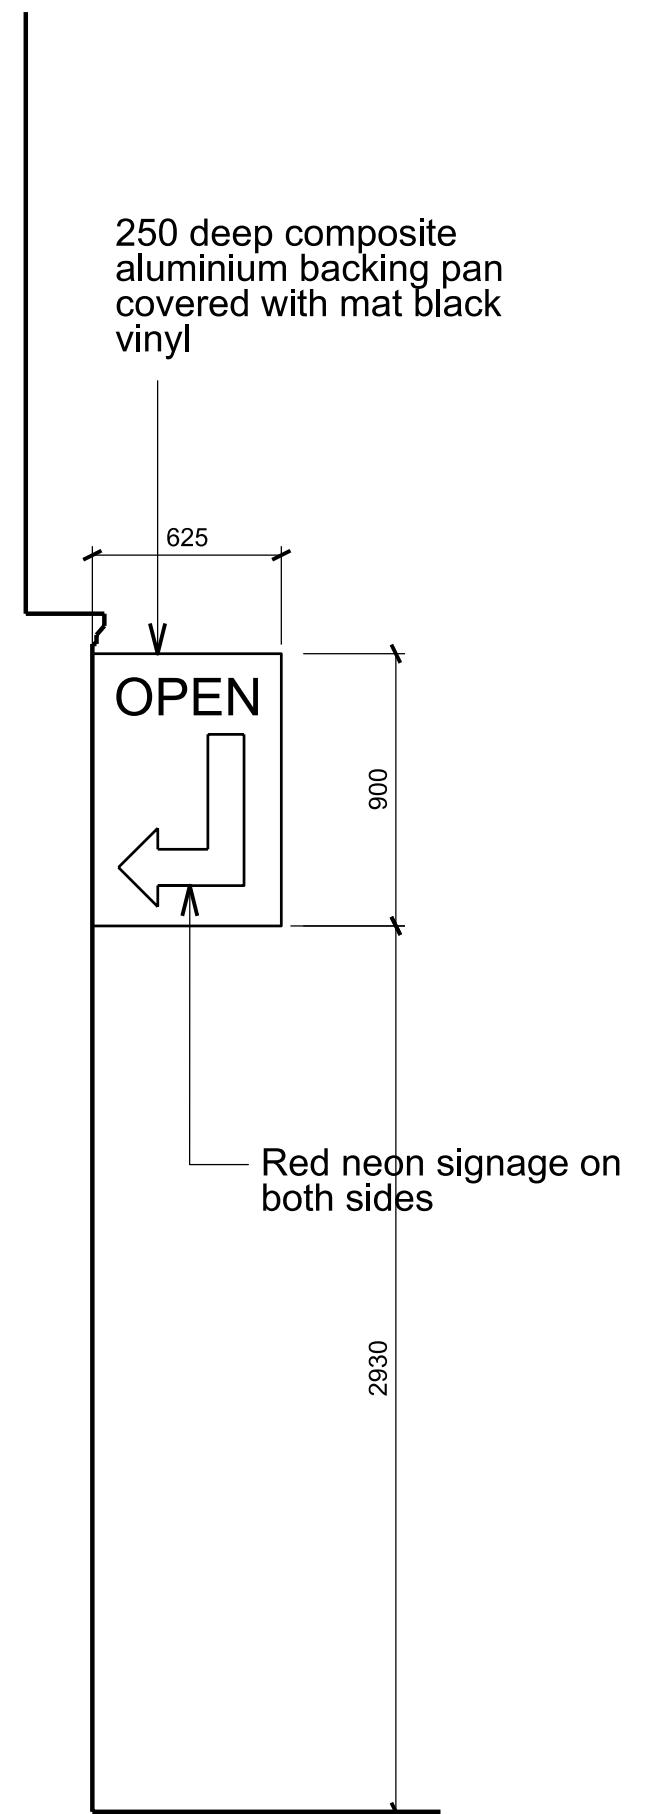

PROPOSED SECTION B

Project	SHAFTESBURY AVENUE DINER
Title	PROPOSED SIGNAGE SECTIONS

Job No	21.20	Drwg No	PA21.20.015	Rev	00
Scale	1:25	Date	16.01.12	Sheet	A3
Client	BARWORKS	Drawn	HM	Check	GW