
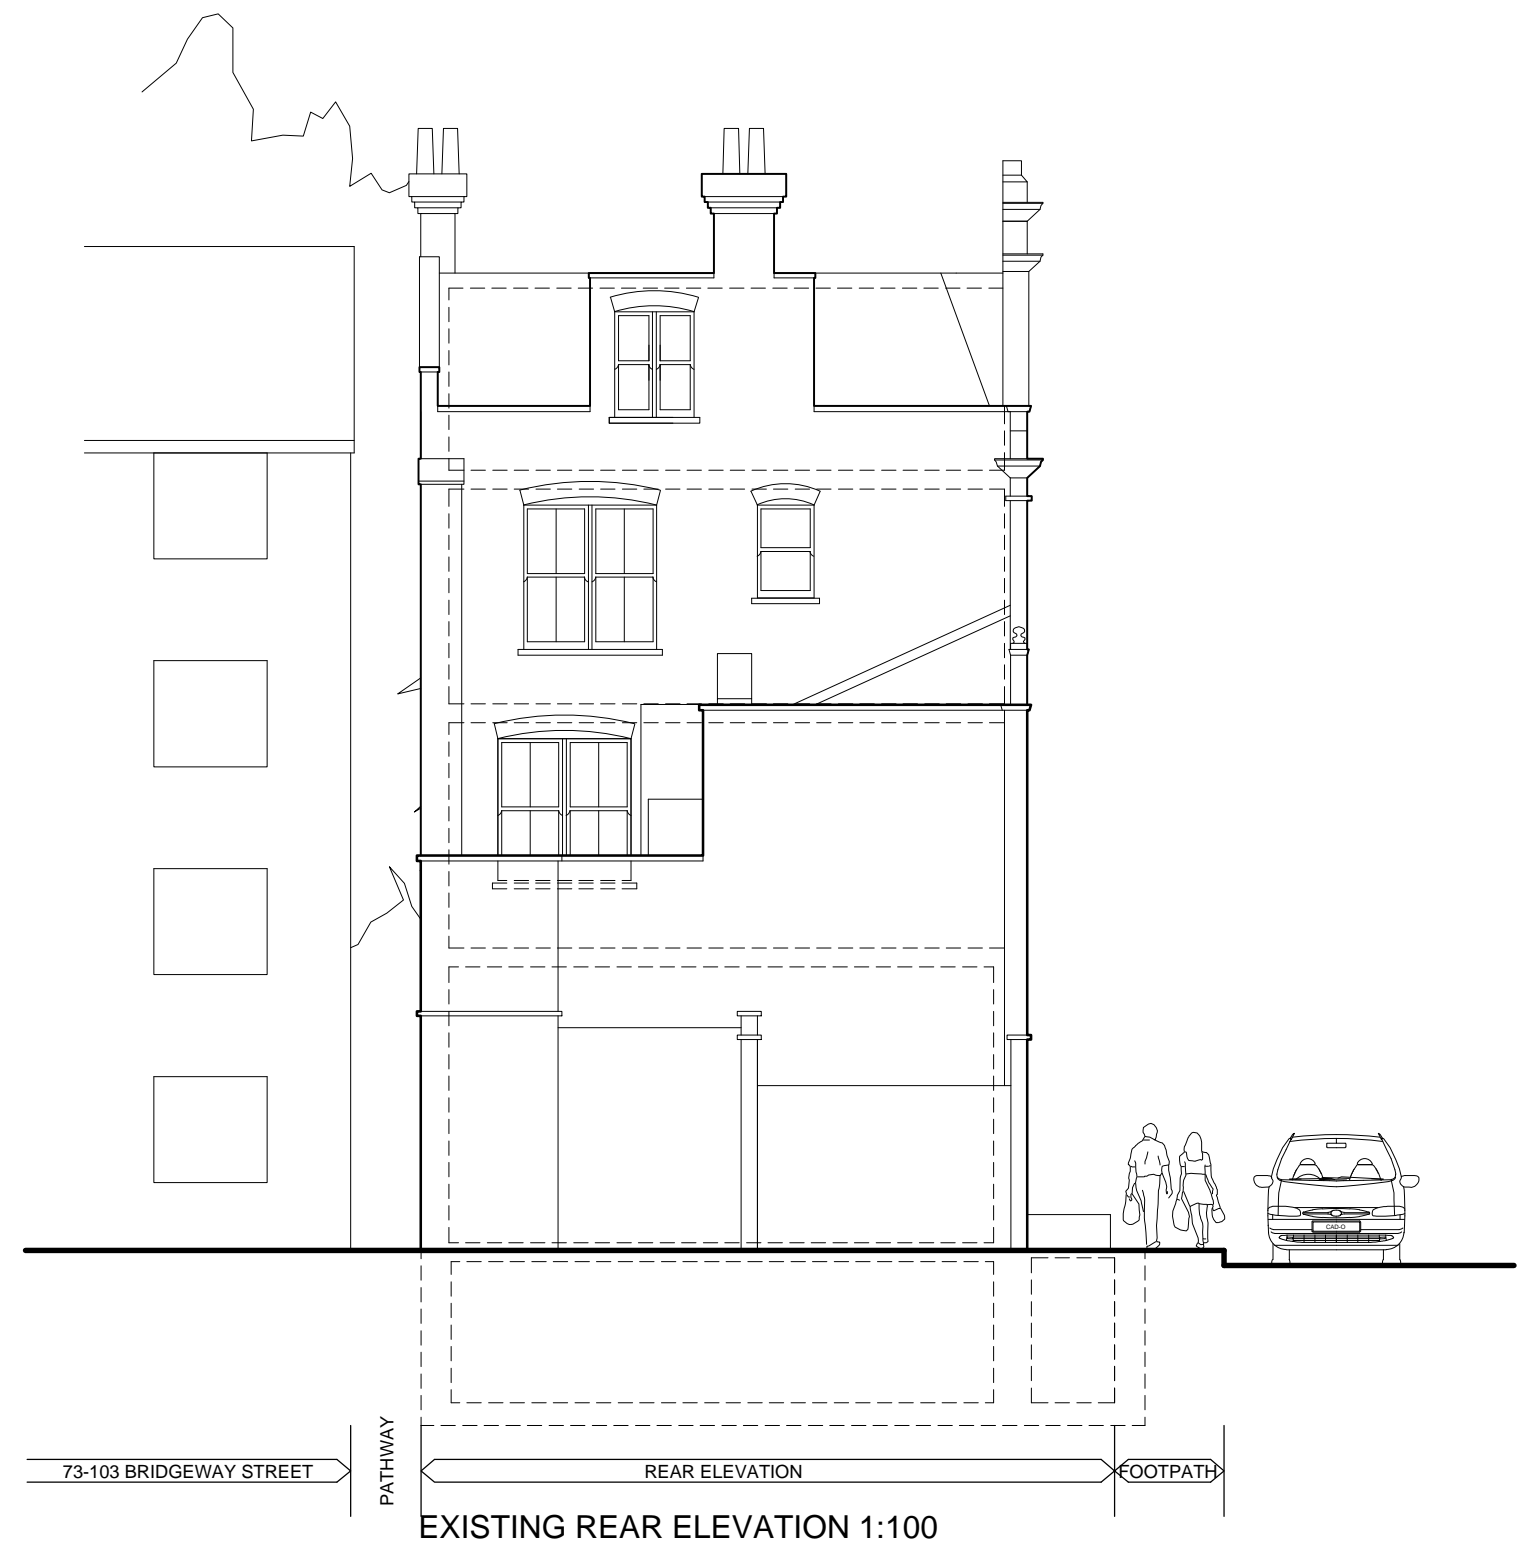


notes:

Do not scale from this drawing

All dimensions to be checked on site and any discrepancies reported to the Architect/Contract Administrator before proceeding with the works on site, or off-site fabrication

Subject to site survey and inspection

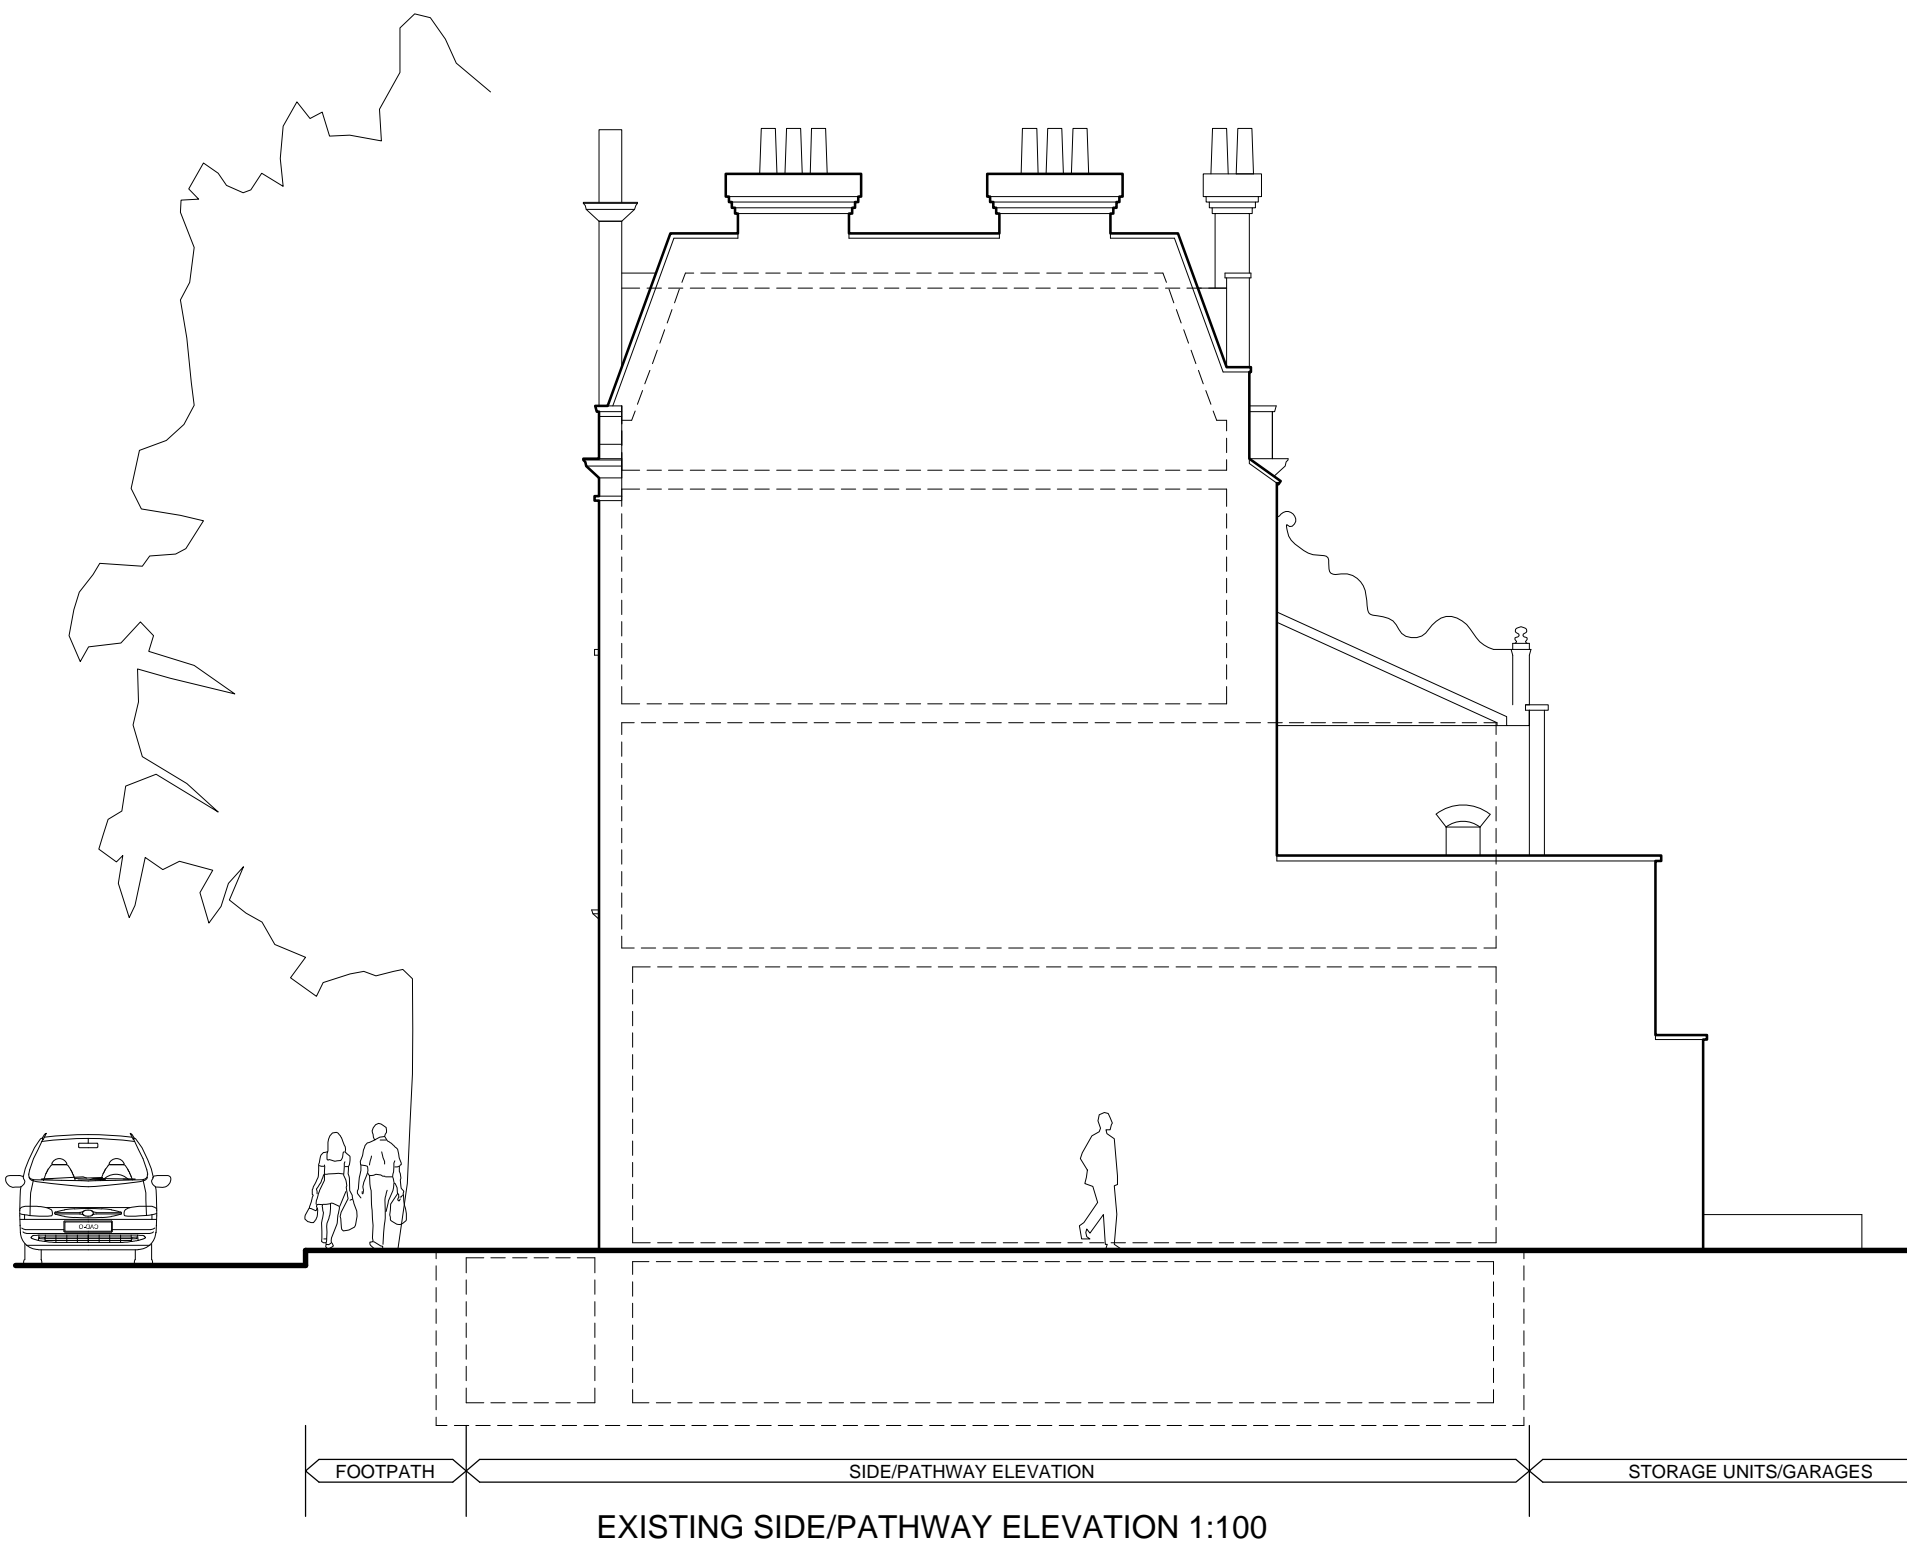

5m 0 1m 4m

SCALE 1:100

FOR INFORMATION

revision	description	date
<div><div><div>ga</div><div>construction</div></div><div><div>GENESIS ARCHITECTS LTD</div><div>7 St Margarets Road, Stanstead Abbotts</div><div>Ware Hertfordshire SG12 8EP</div><div>T: 01920 877998</div><div>F: 01920 877998</div><div>E: genesisarchitects@btconnect.com</div><div>W: www.genesisarchitects.ltd.uk</div></div></div>		
client		
DOLTAN LTD		
project		
REFURBISHMENT AND EXTENSION AT 51 WERRINGTON STREET LONDON NW1 1QN		
title		
EXISTING ELEVATIONS		
date	scale	drawn
NOV 11	AS SHOWN	IRMB
drawing no	revision	
GAL 146 (PC) 002	/	