
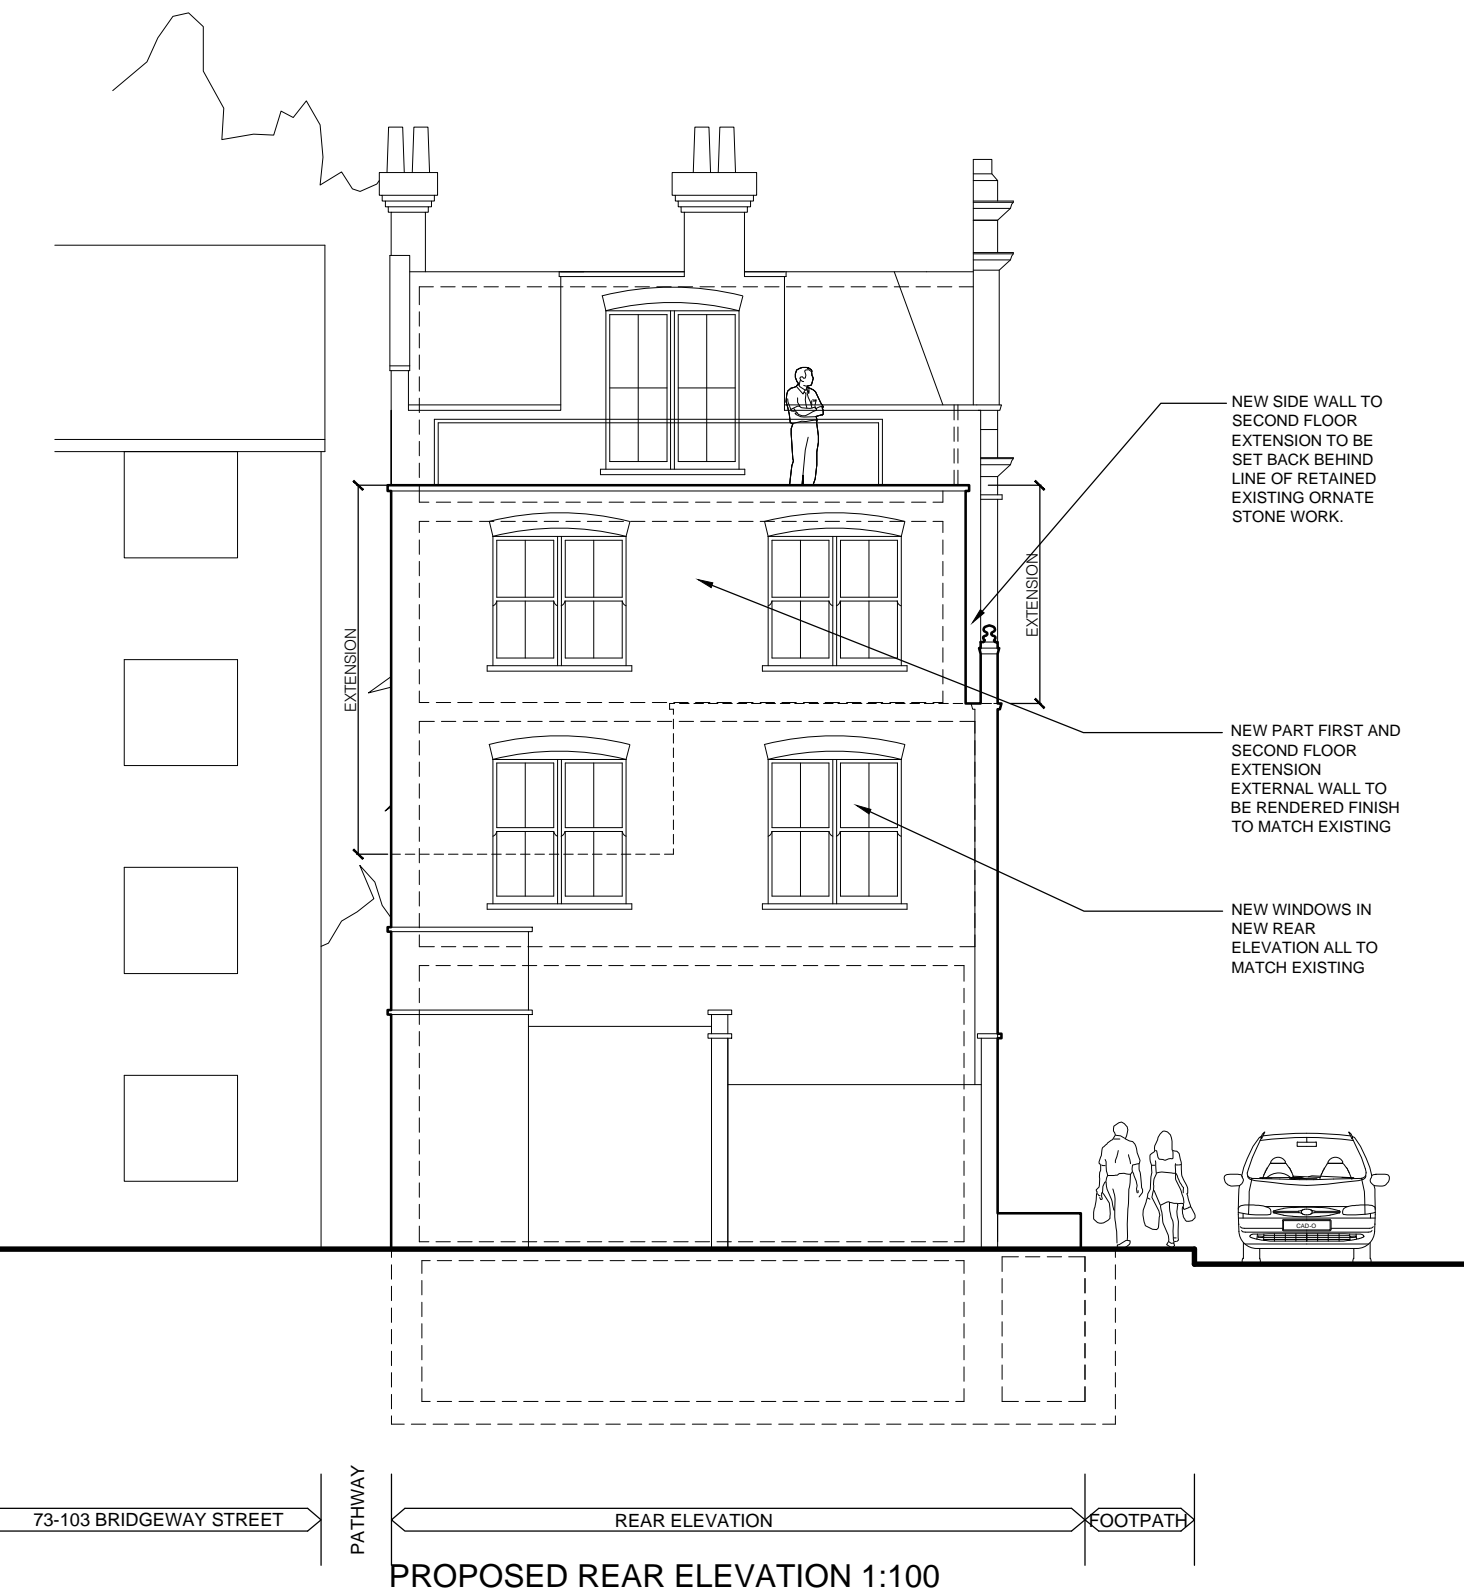


notes:

Do not scale from this drawing

All dimensions to be checked on site and any discrepancies reported to the Architect/Contract Administrator before proceeding with the works on site, or off-site fabrication

Subject to site survey and inspection

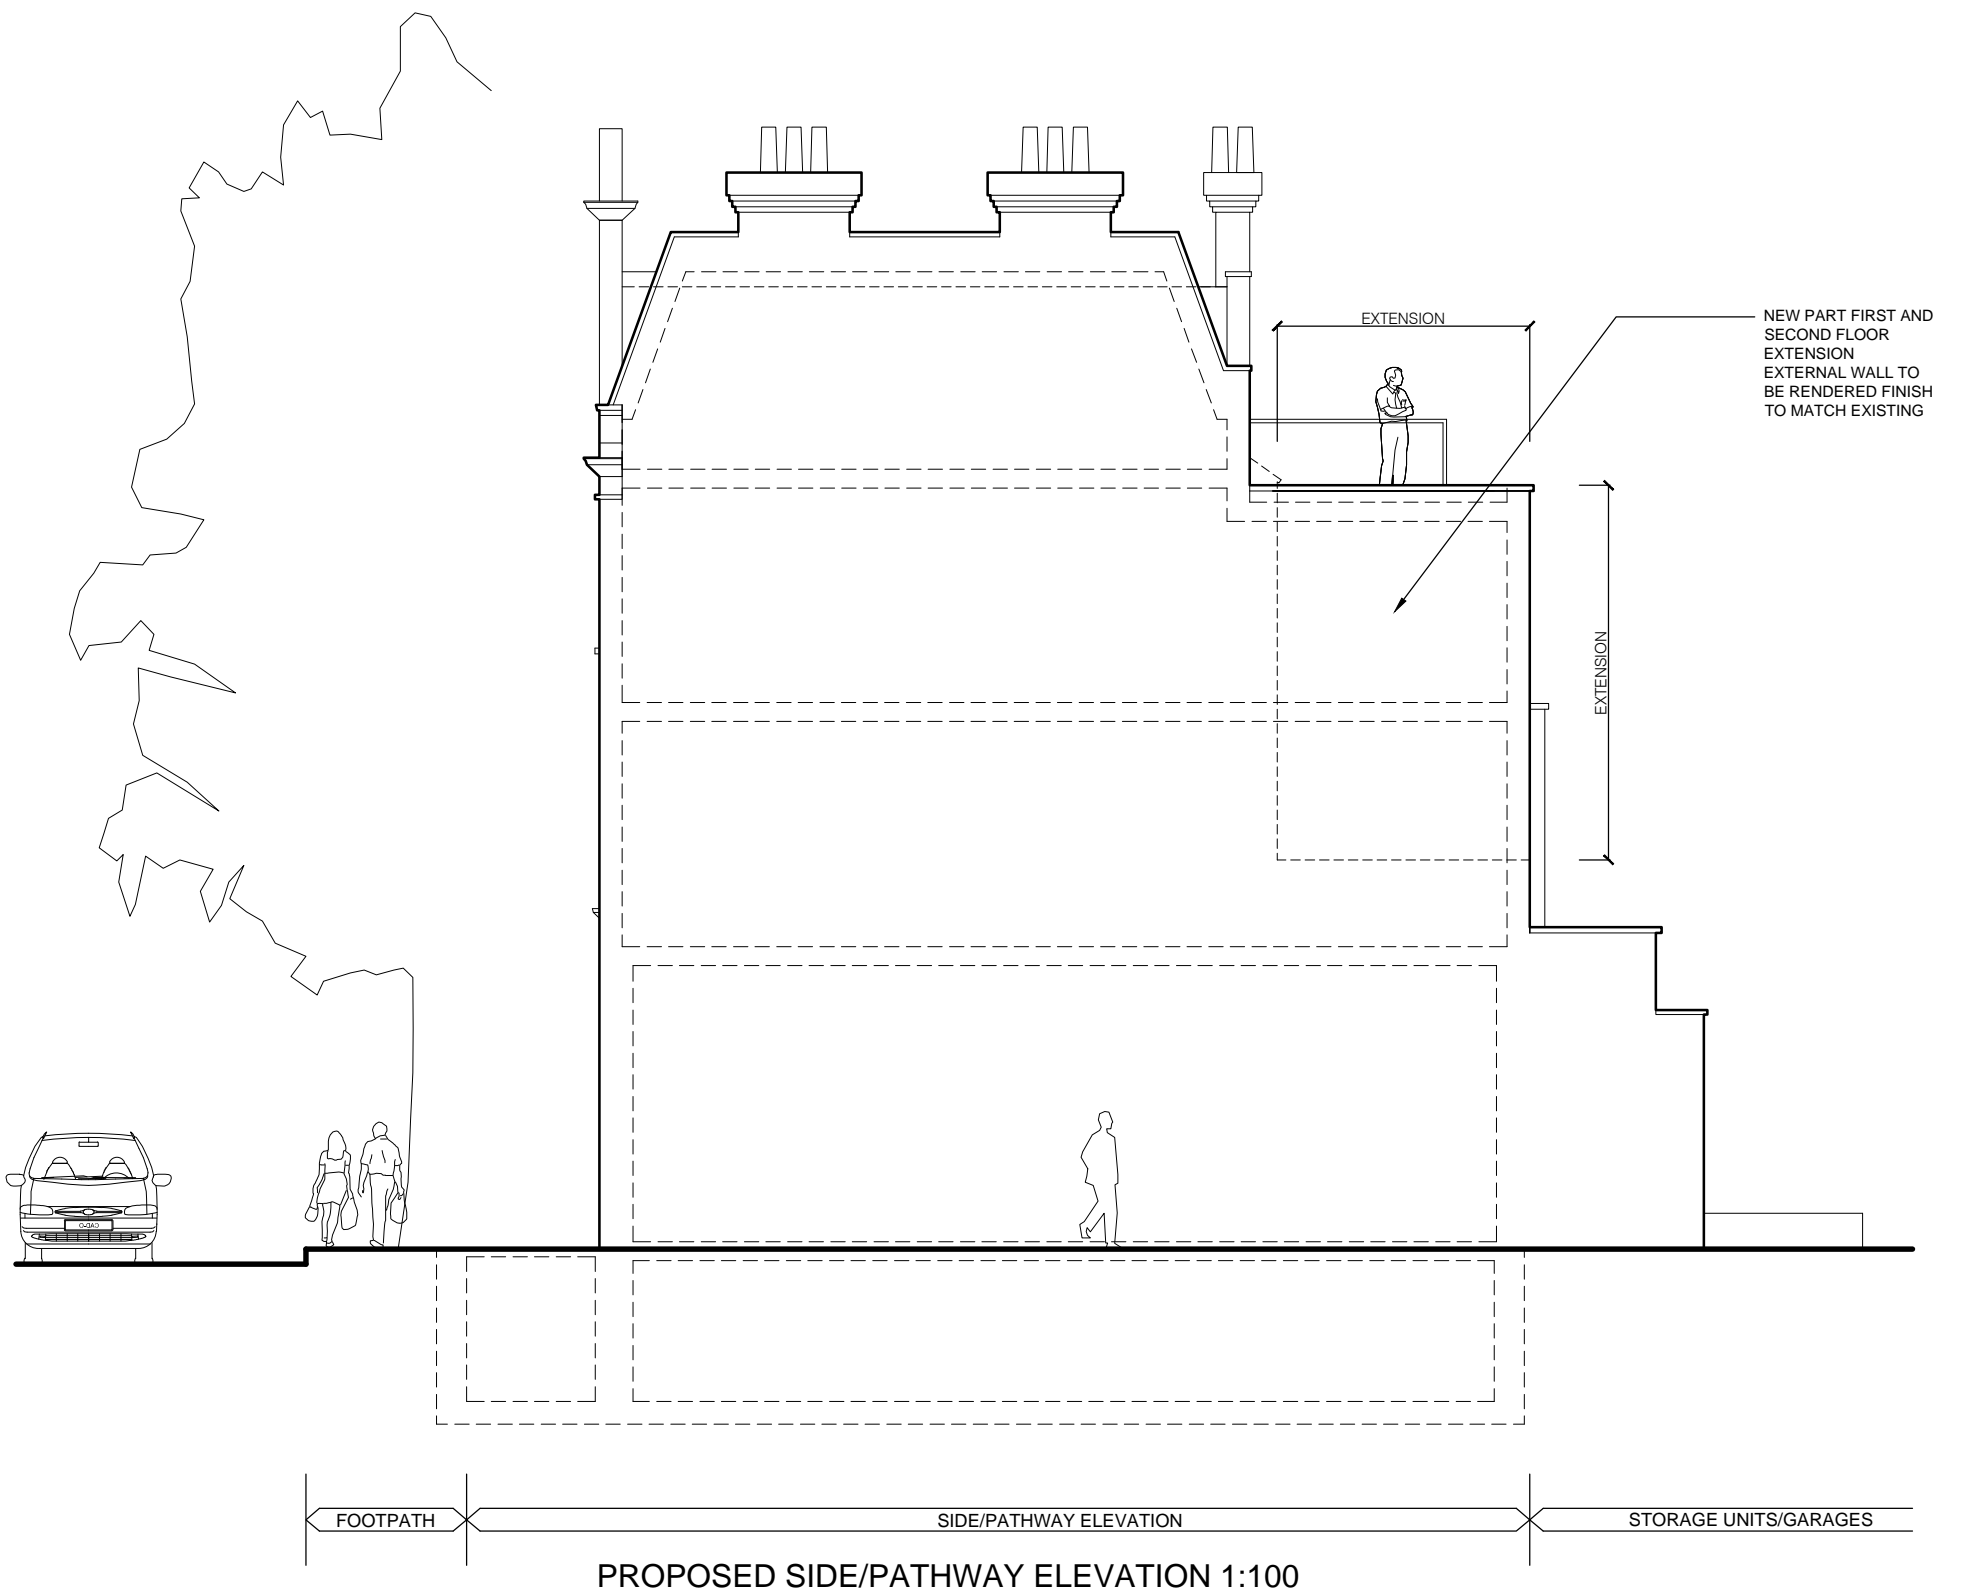

SCALE 1:100

FOR APPROVAL

NOTES REVISED

REVISED FOLLOWING DETAILED CONSULTATION WITH PLANNING DEPARTMENT

13.01.12

IRMB

11.01.12

IRMB

GENESIS ARCHITECTS LTD

7 St Margarets Road, Stanstead Abbotts

Ware Hertfordshire SG12 8EP

T: 01920 877998

F: 01920 877998

E: genesisarchitects@btconnect.com

W: www.genesisarchitects.ltd.uk

client

DOLTAN LTD

project

REFURBISHMENT AND EXTENSION AT 51 WERRINGTON STREET LONDON NW1 1QN

title

PROPOSED ELEVATIONS

date

NOV 11

scale

AS SHOWN

drawn

IRMB

drawing no

GAL 146 (PC) 004

revision

B