


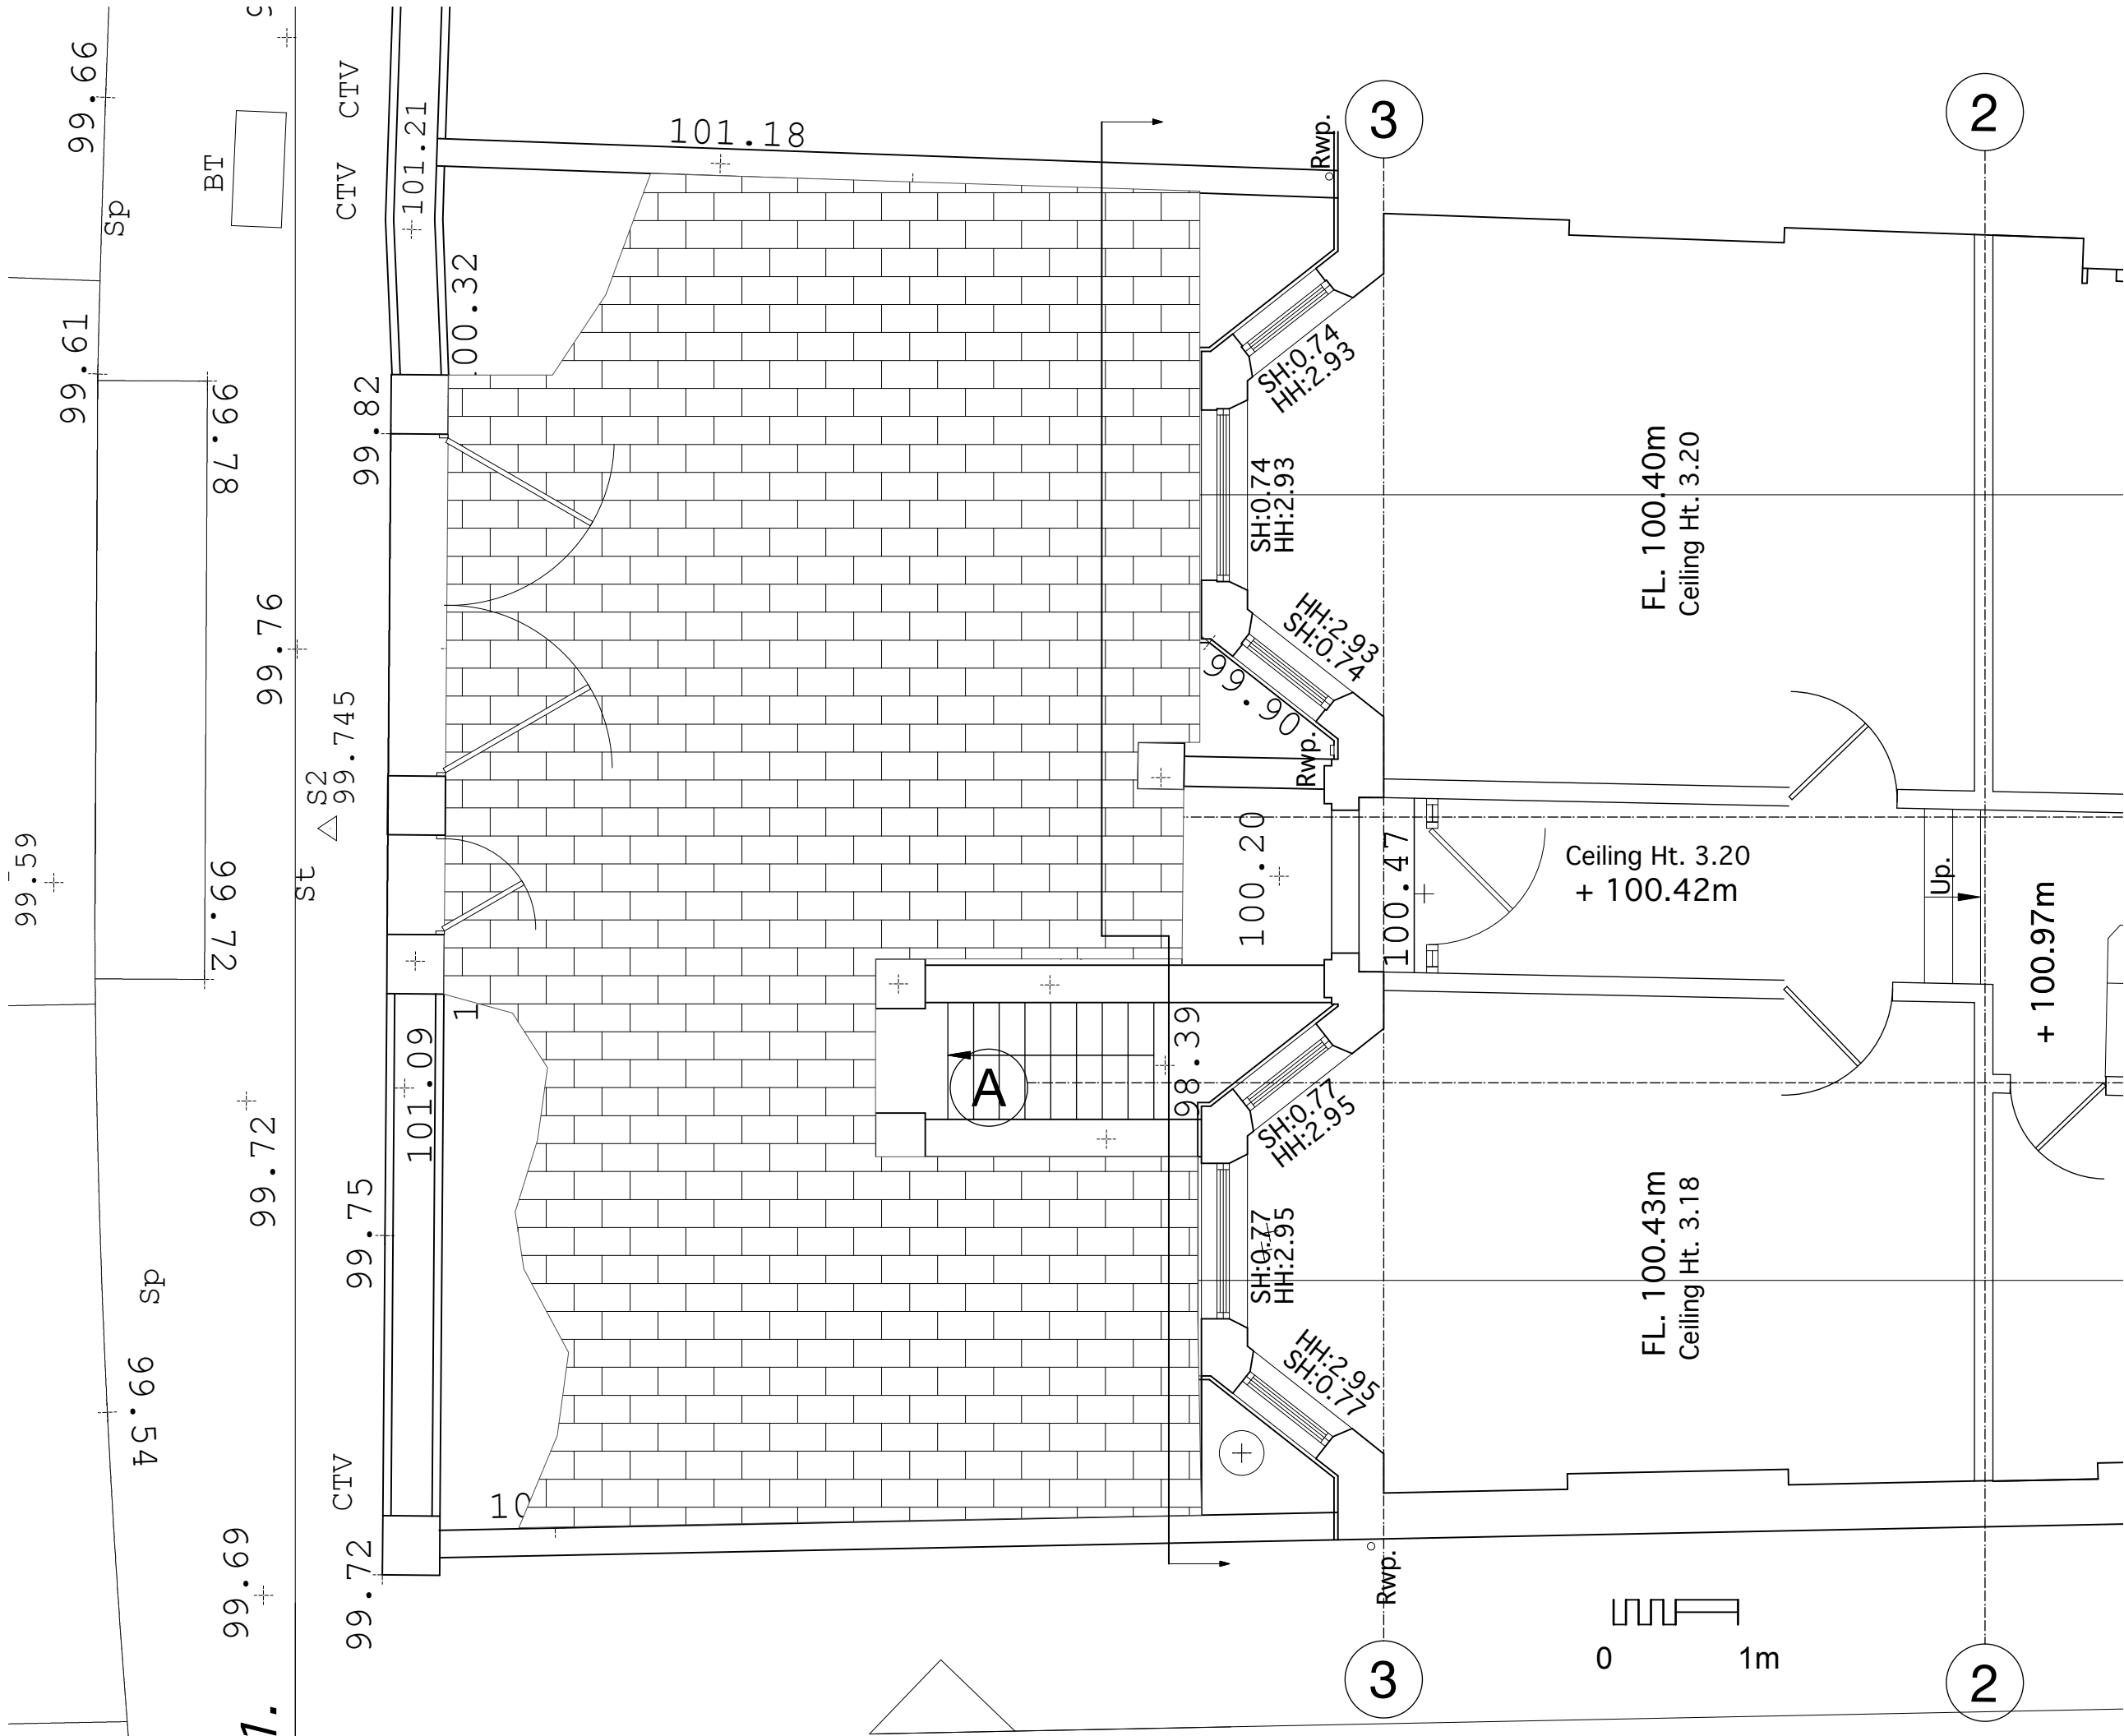

© This drawing is the property of Richard Mitzman Architects.
No disclosure or copy of it may be made without the written permission of Richard Mitzman Architects.

- Do not scale this drawing.
- All dimensions and levels to be checked on site.
- Discrepancies to be reported to Richard Mitzman Architects before proceeding.
- If in any doubt about information on this drawing contact Richard Mitzman Architects.

REV	+	DD.MM.YY	Description	revisions
-----	---	----------	-------------	-----------

Richard Mitzman architects
t: 020 7722 8525 Unit: 1 Primrose Mews
f: 020 7449 0428 Sharpleshall Street
e: mail@richardmitzman.com London NW1 8YW

client
Mrs Kara Bailey
Mr James Pelham-Burn

project
5 Compagne Gardens
London NW6

drawing title
Ground Floor - Proposed Front
Boundary Treatment Plan

status
Detail Design

scale at A1	scale at A3	drawn by
1:25	1:50	BN
date created		file reference
18.01.12		10-189 GA Plans

drawing no.	revision
02A	