

GENERAL NOTES




All dimensions are to be checked on site before commencement of works.

All sizes and dimensions to any structural elements are indicative only. See structural engineer's drawings for actual sizes/dimensions.

Sizes of and dimensions to any service elements are indicative only. See service engineer's drawings for actual sizes/dimensions.

This drawing to be read in conjunction with all relevant Architect's drawings, specifications and other consultants' information.

DO NOT SCALE FROM THIS DRAWING

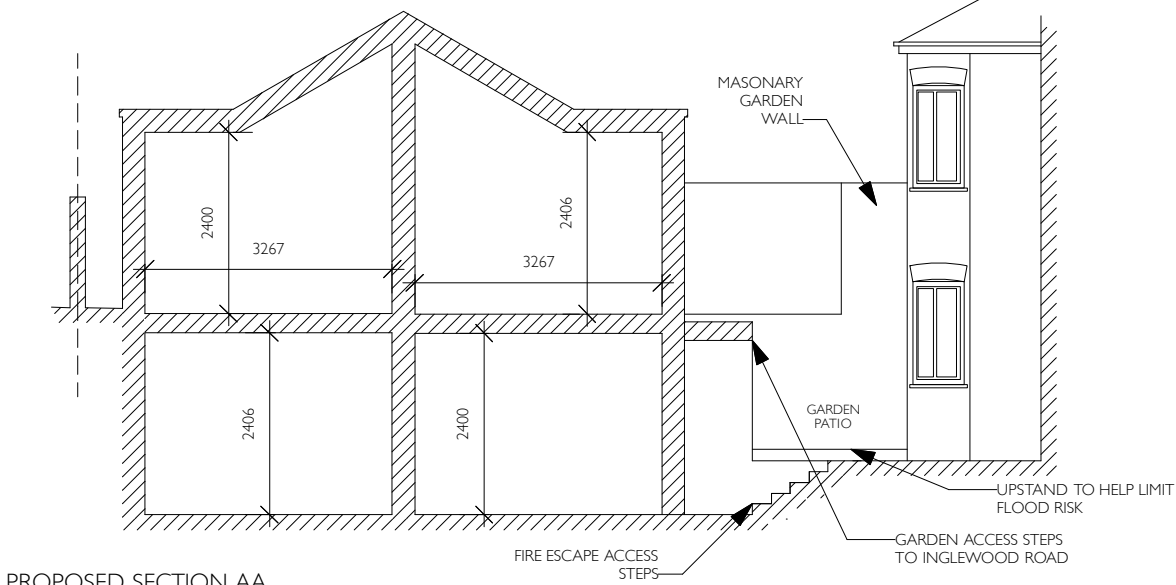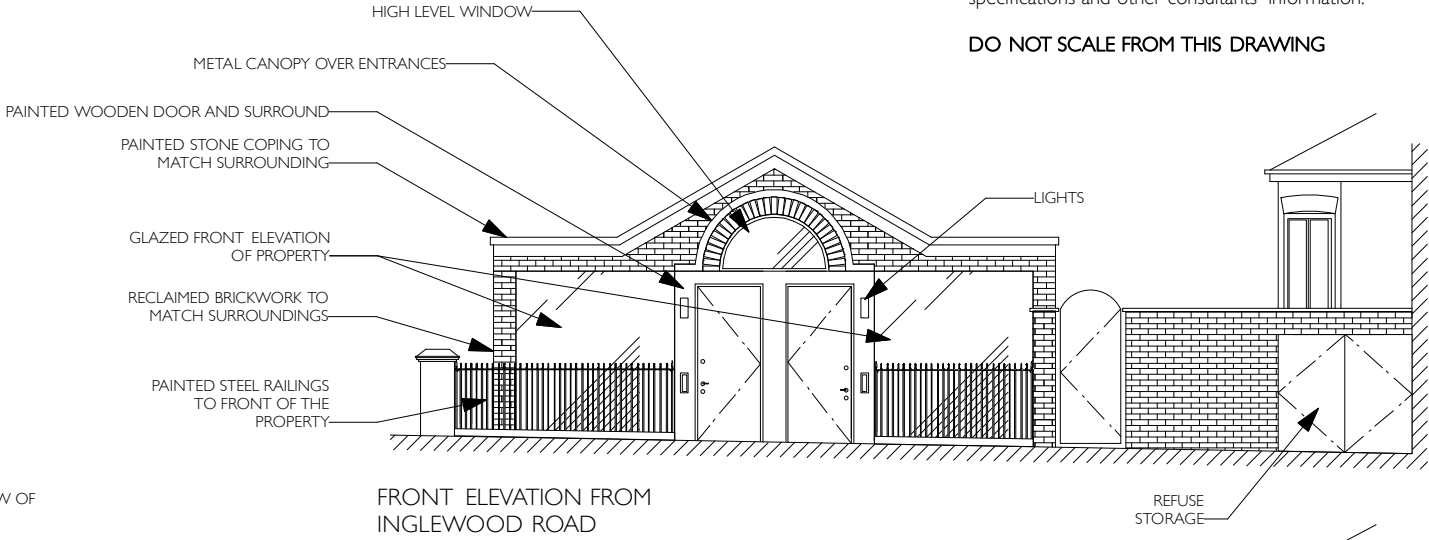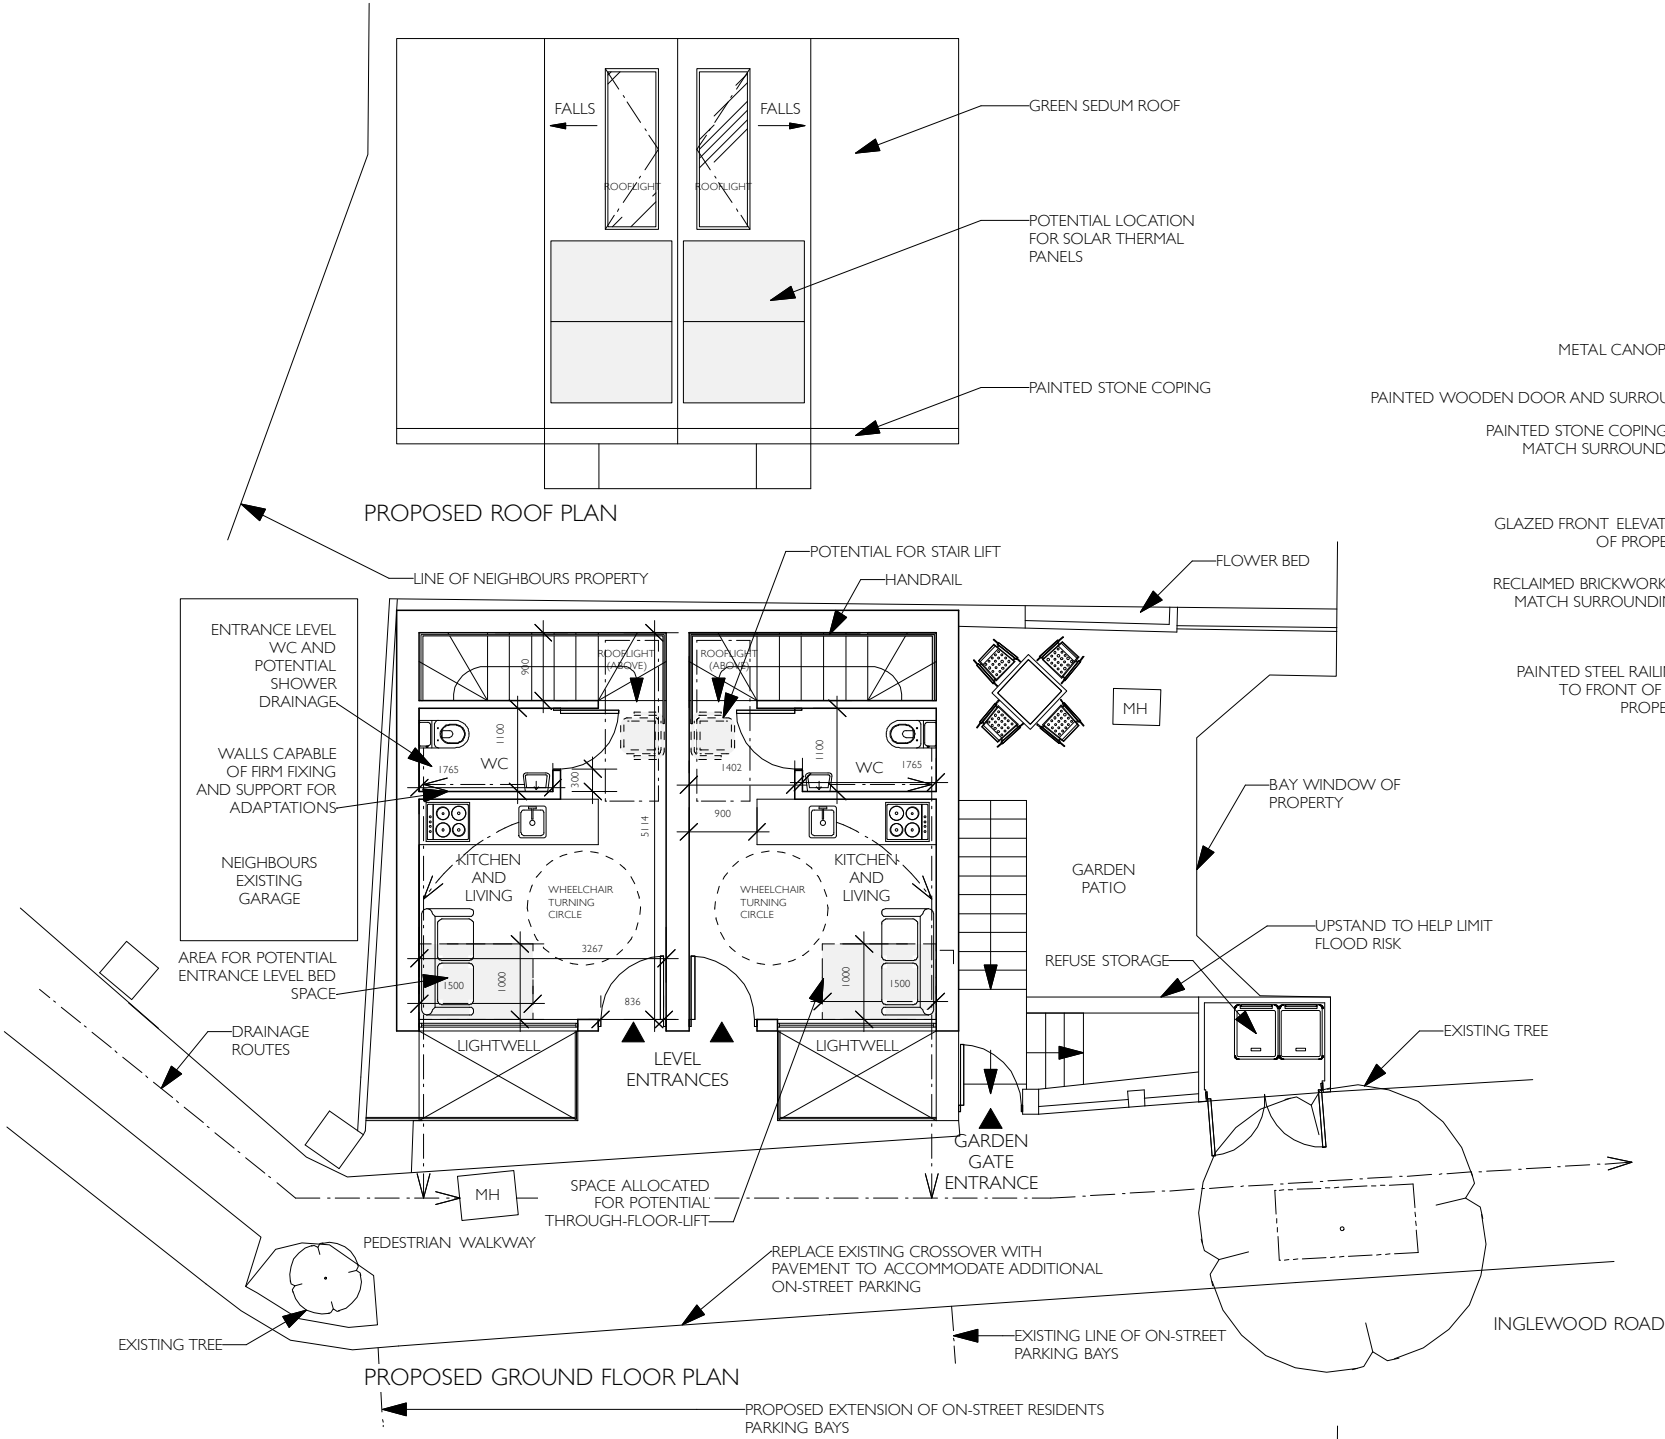

E	16/01/12	Changes following planners comments	JB
D	12/12/11	Changes to canopy and high level window	JB
C	2/12/11	Changes to layout and elevation due to survey results	JB
B	24/11/11	Changes to layout and elevation and bins	JB
A	22/11/11	Changes to layout and elevation	JB
REV:	DATE:	DESCRIPTION:	INITIALS:

PROJECT:	11 Holmdale Road, London, NW6		
CLIENT:	Gareth & Elisabeth Cala		
DRAWING:	Proposed Plans and Sections		
SCALE:	1:100 @ A3	DRAWN:	JB
DATE:	Nov-11	CHECKED:	SW
CAD FILE:	1119-PL-103		
DRAWING NO:	1119-PL-103	REV:	E