

Materials Schedule

- ① Lead dormer windows
- ② Tiled mansard
- ③ Double Glazed Windows
- ④ White render
- ⑤ Vertical tiles

Scale: 1:100



B		Adjustment to roof top extension	1011211
A		Adjustment to drawing title	121011
REV	DESCRIPTION	DATE	

Bellis Cooley Architects

Studio 201 16 Baldwins Gardens London EC1N 7RJ  
t: 020 3176 4481 www.belliscooley.com

CLIENT

Montdore Investments Ltd

CONTRACT


Residential Development

141-145 Kentish Town Road NW1 8PB

DRAWING TITLE  
Proposed Section BB

DRAWN BY	DATE	CHECKED	RC
MR	Oct 11		
SCALE	SIZE	STATUS	
1:100	A3	Planning	
DRAWING No			REV

Proposed Section BB

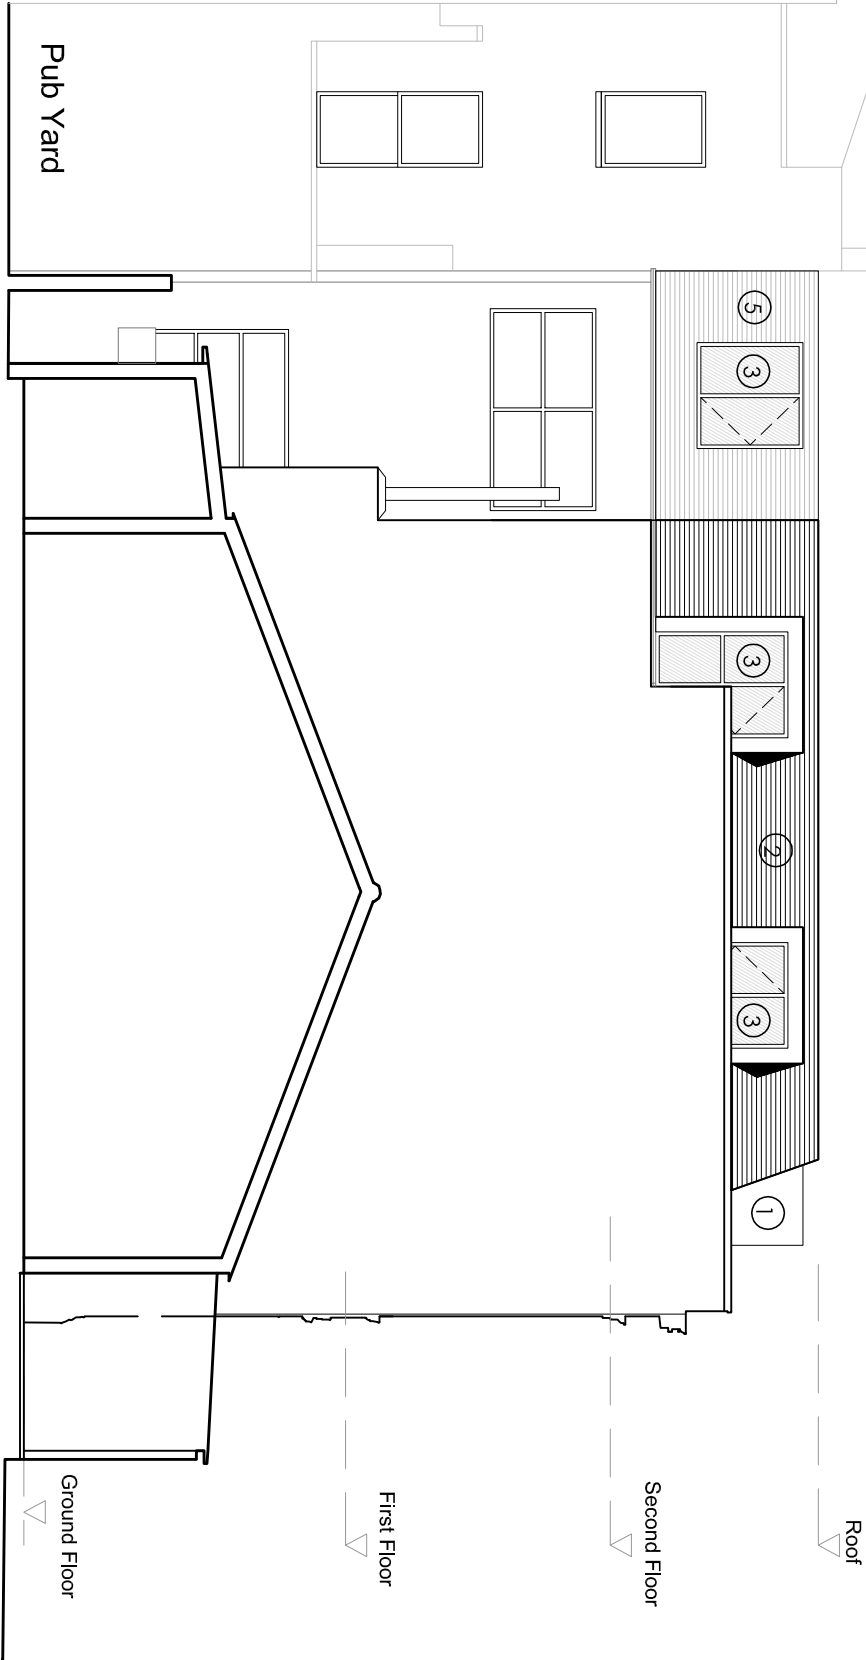

147 Kentish Town Road

141-145 Kentish Town Road

Castle Place