

Materials Schedule

- ① Lead dormer windows
- ② Tiled mansard
- ③ Double Glazed Windows
- ④ White render
- ⑤ Vertical tiles

Scale: 1:100



REV	DESCRIPTION	DATE
A	Adjustment to roof top extension	01/12/11

Bellis Cooley Architects

Studio 201 16 Baldwins Gardens London EC1N 7RJ
t: 020 3176 4481 www.belliscooley.com

CLIENT

Montdore Investments Ltd

CONTRACT

Residential Development


141-145 Kentish Town Road NW1 8PB

DRAWING TITLE
Proposed Section DD+EE+FF

DRAWN BY	DATE	CHECKED
MR	Oct 11	RC
SCALE	SIZE	STATUS
1:100	A3	Planning
DRAWING No	REV	

0557 - 303

A

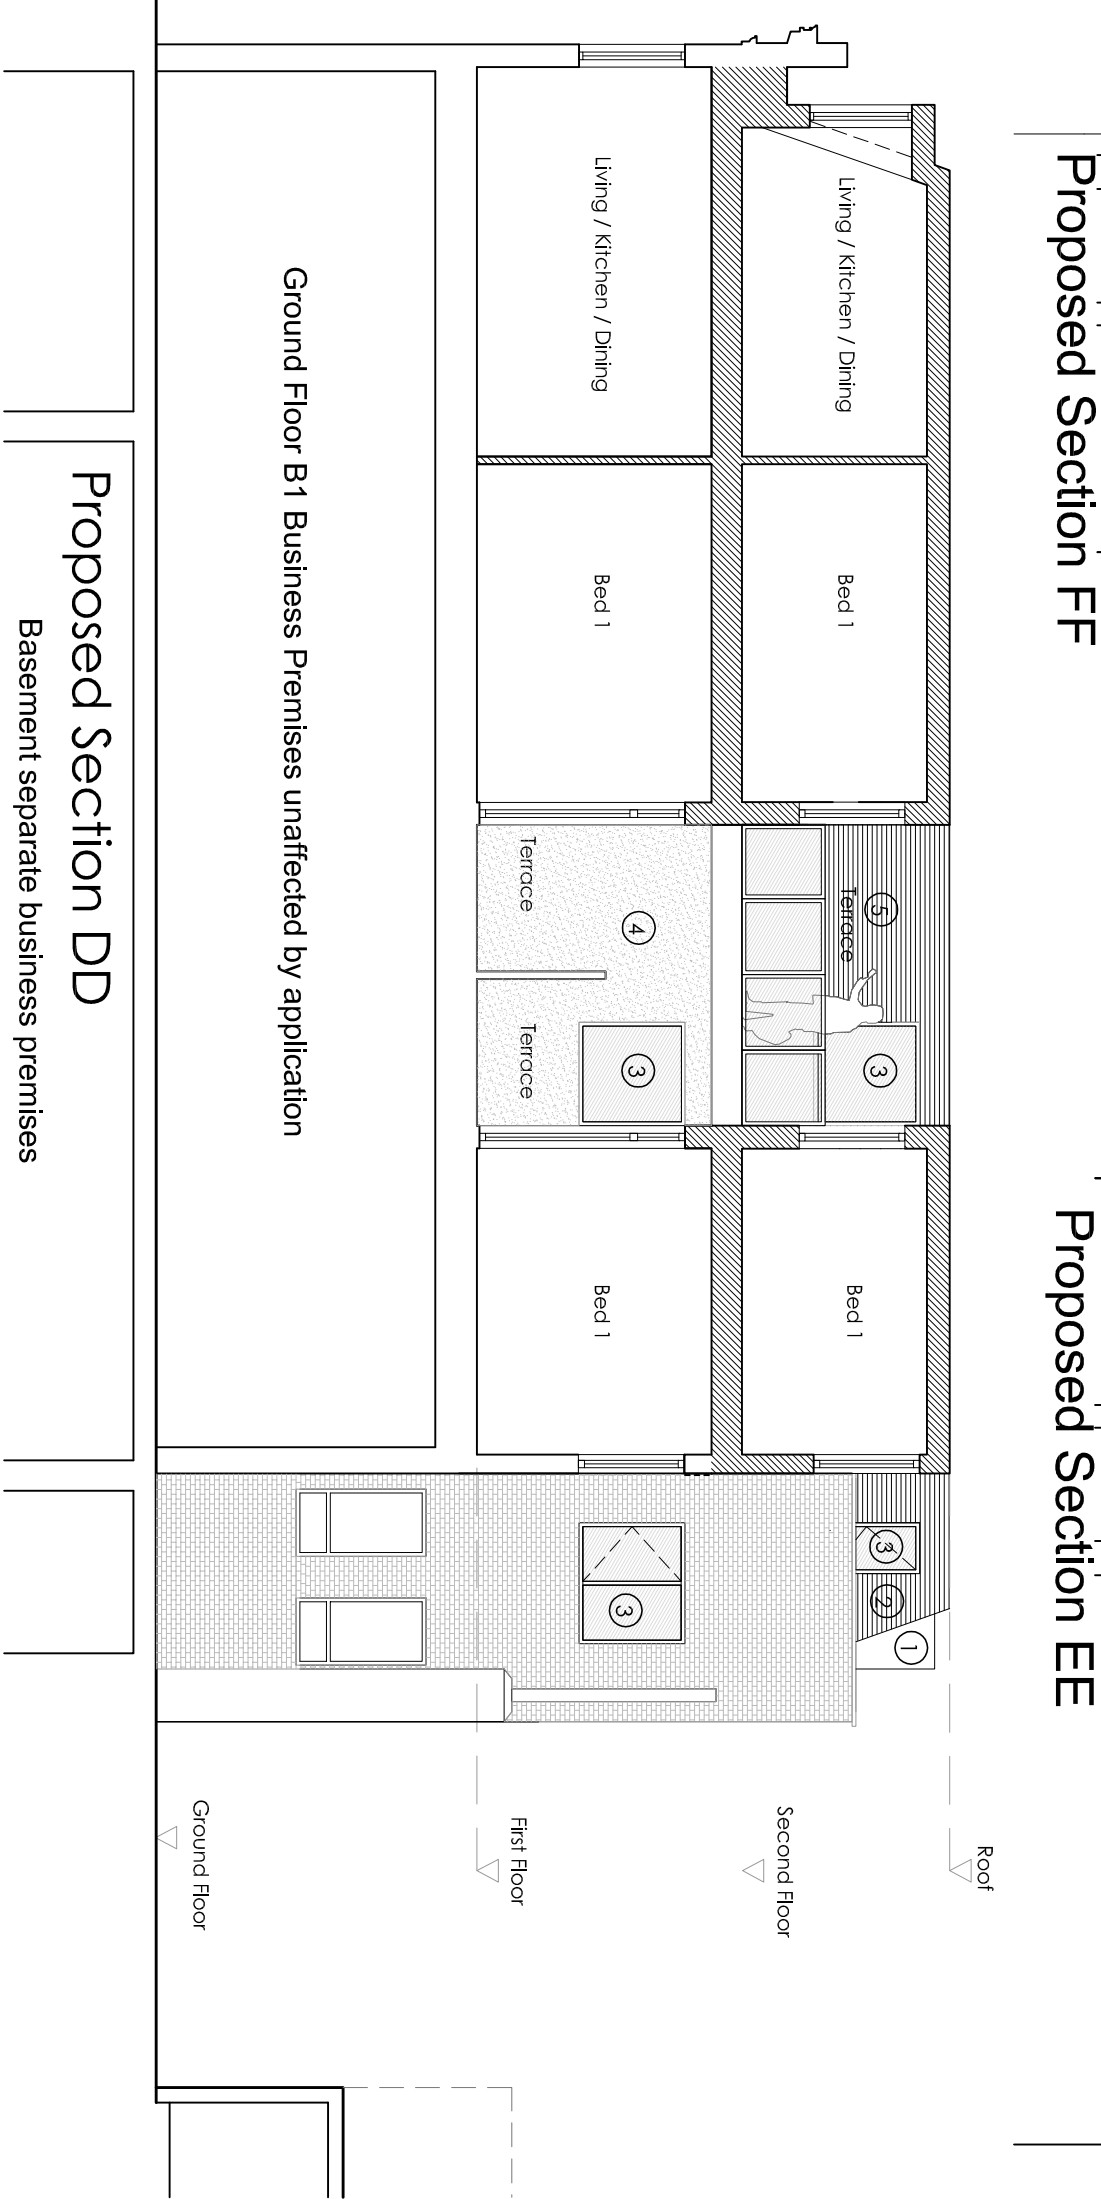

Proposed Section FF

Proposed Section EE

Proposed Section DD

Basement separate business premises

Ground Floor B1 Business Premises unaffected by application

Ground Floor B1 Business Premises unaffected by application