


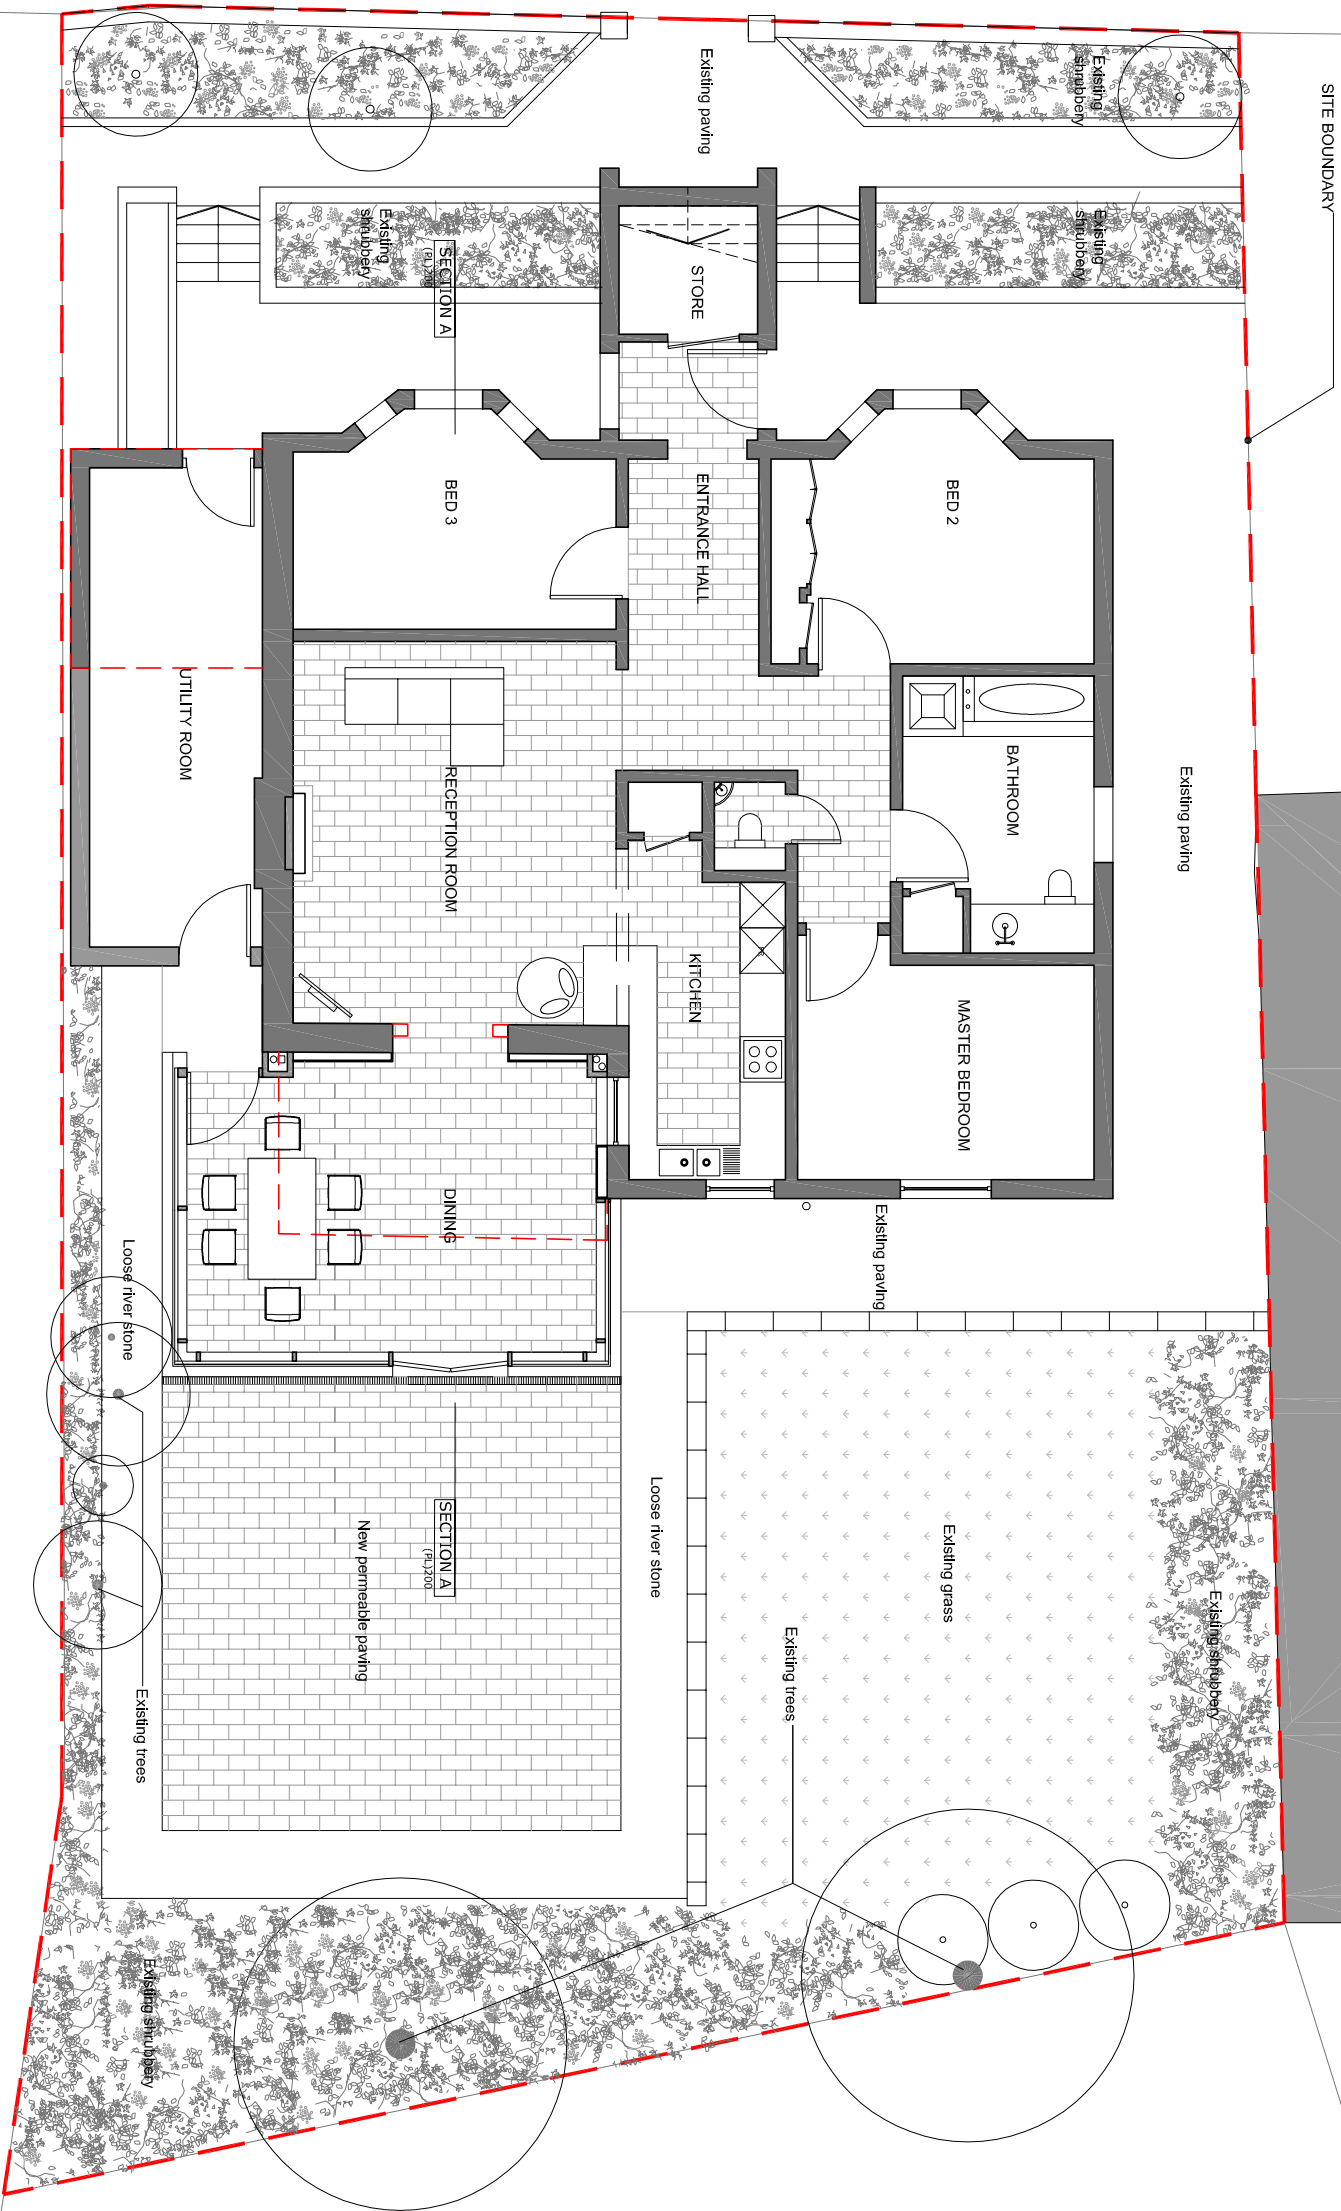

HARLEY ROAD

Revisions		Notes		PLANNING		
Rev.	Date	By	Description			
P1	05/08/11	LA	Utility Room extended and Reception opening reduced		1 Harley Road, London, NW3 3BX Jeremy + Gita North General Arrangement Plan Proposed Site Plan	
P2	05/07/12	LA	Issued for Planning			
P3	06/01/12	LA	Issued for Planning			
P4	18/01/12	LA	High level side windows removed, Issued for Planning			
				12.01.18 / 1.1000@A3 (PL)100_P4		
				lynasarchitecture		