




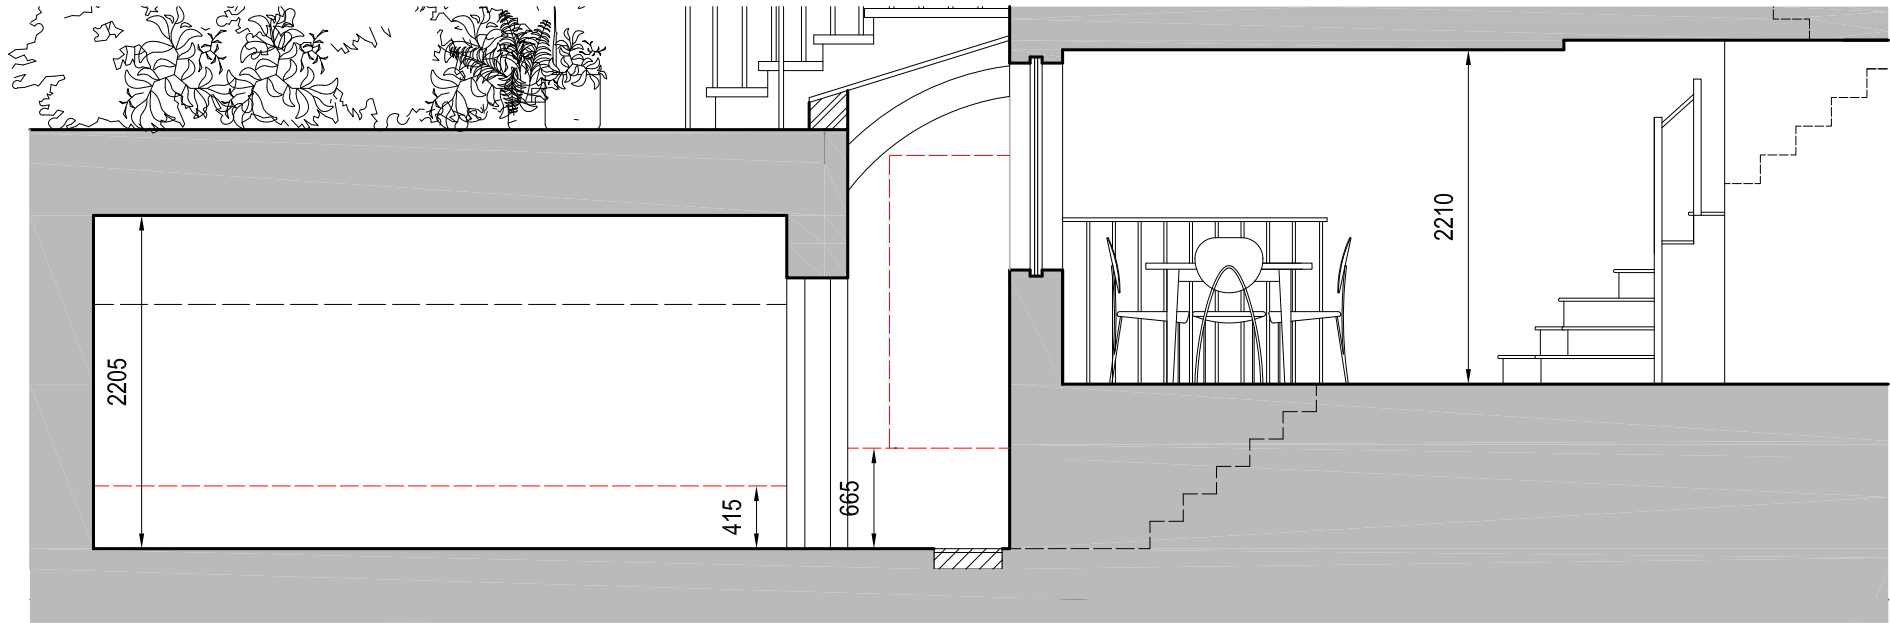


Section AA
1:50 @ A3

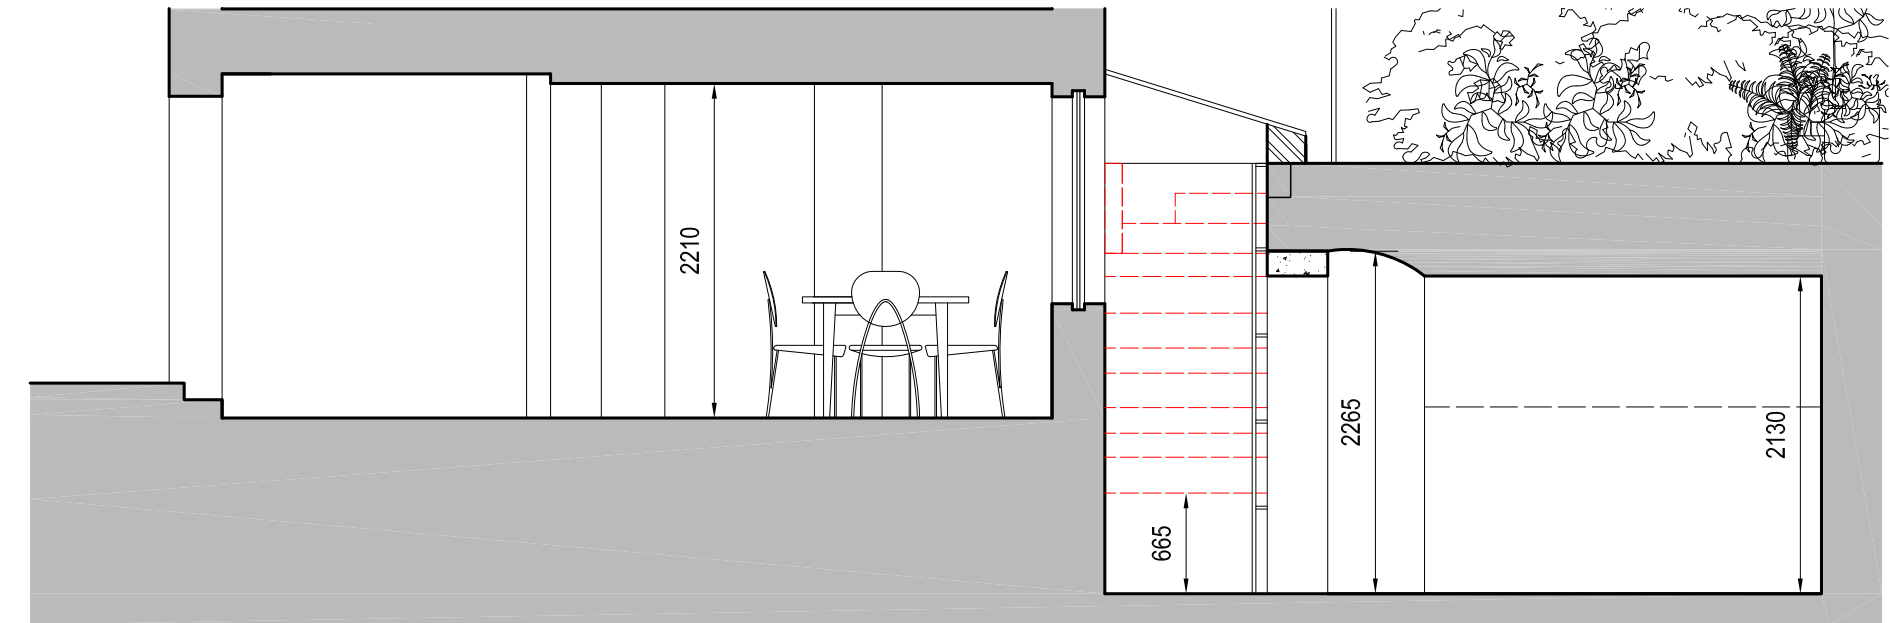

Section CC
1:50 @ A3

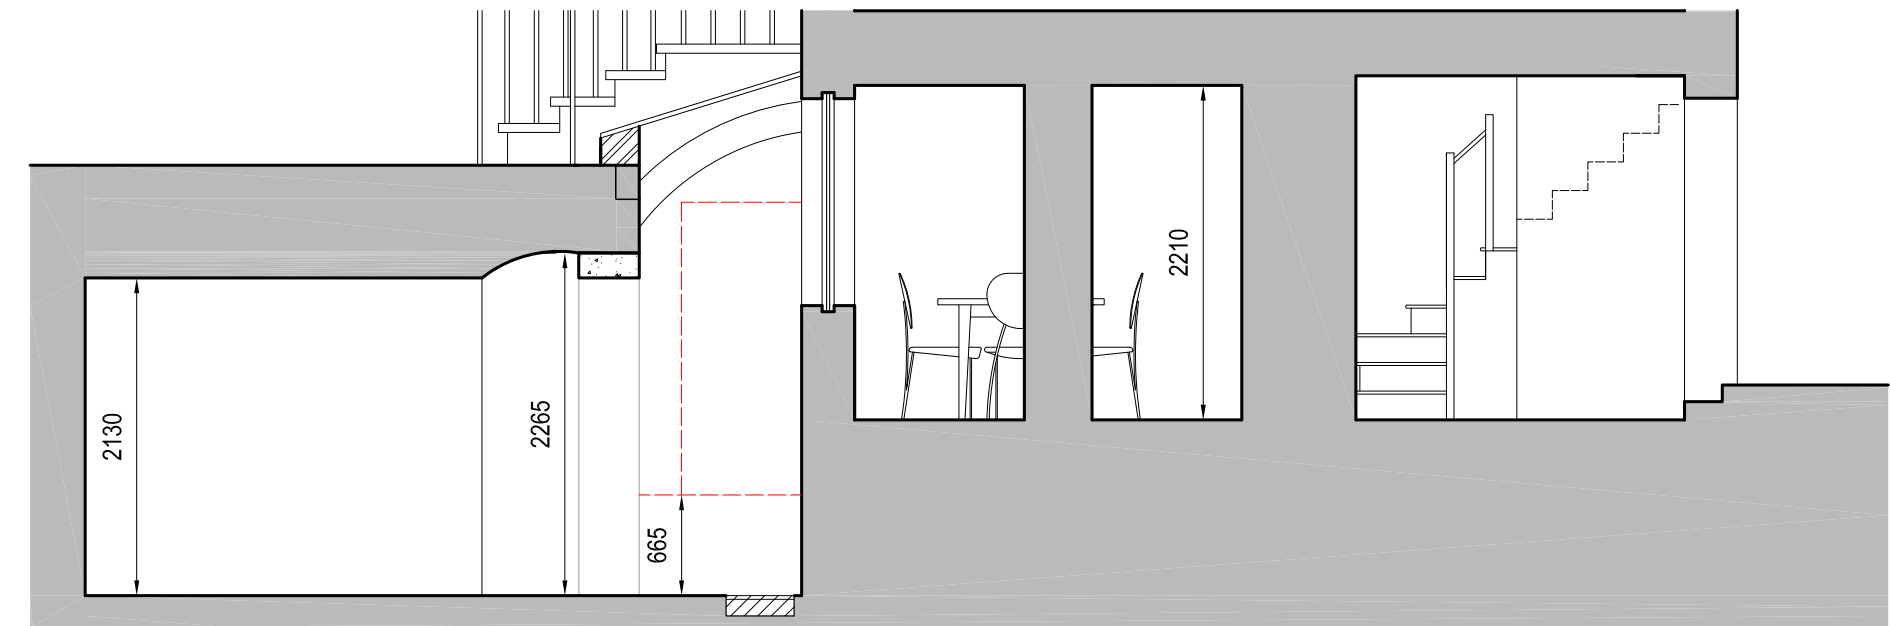

Section DD
1:50 @ A3

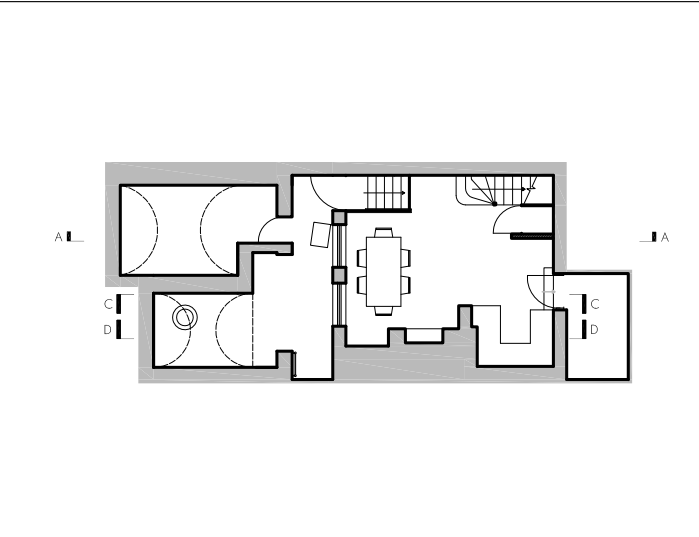

Key Plan

PLANNING

REVISION	DATE	DRAWN	CHECKED	DESCRIPTION	SCALE	DATE
CLIENT	David Rowan	1:50 @A3	09 Sep 2011			
PROJECT	121 Heath Street	DRAWN	CHECKED			
		AC	GS			
DRAWING TITLE	As Proposed	JOB NUMBER	DRAWING NO.	REVISION		
Vault One		232874	211	B		