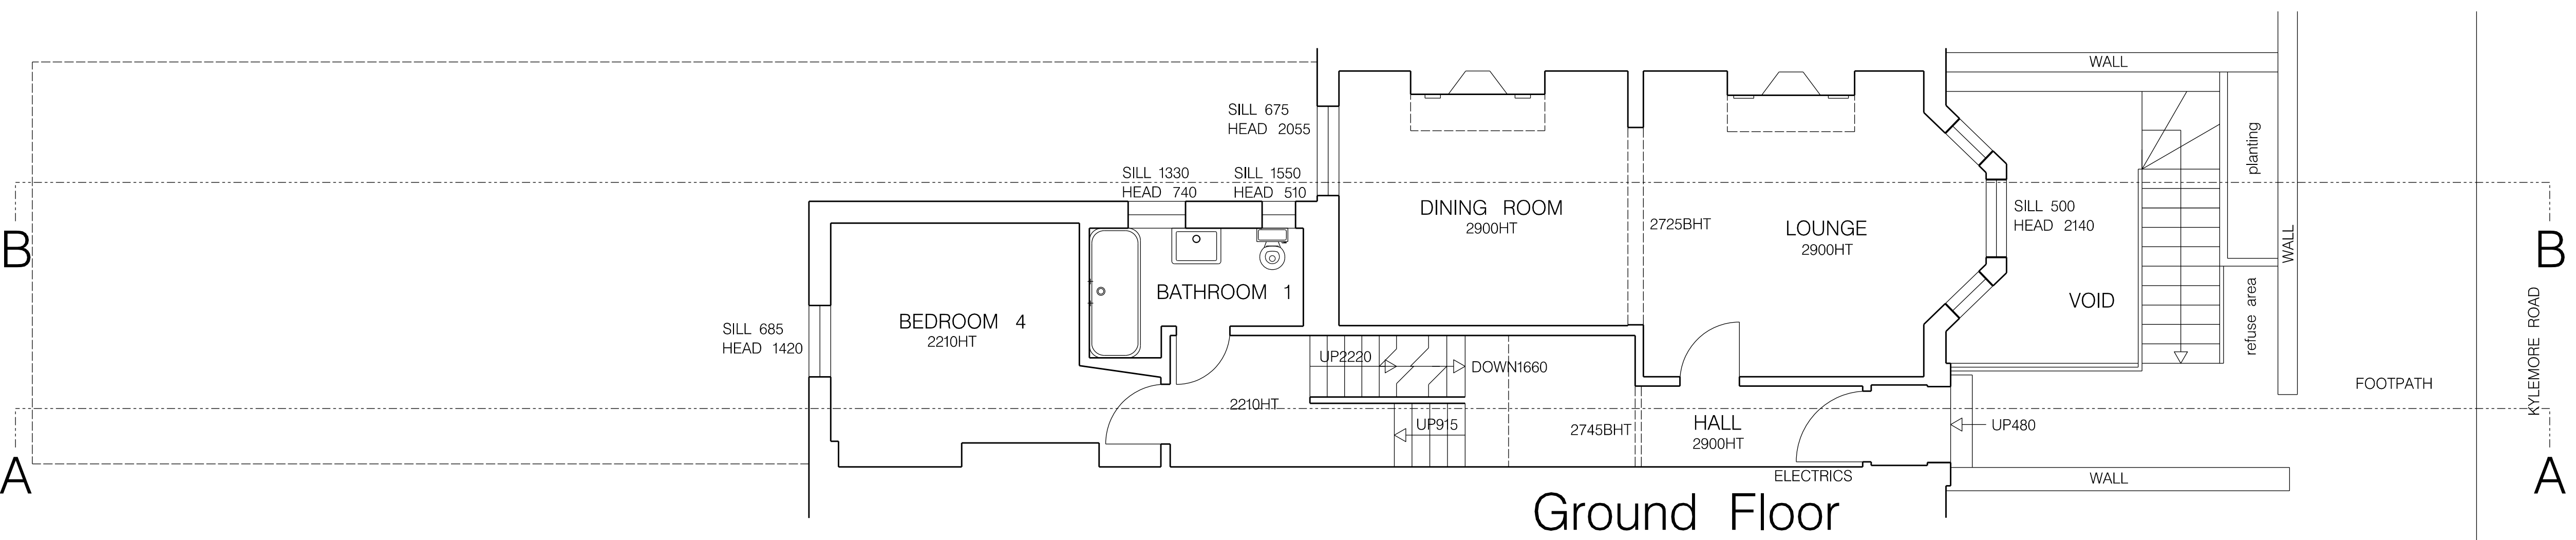
[illegible]

Architects and Designers mail@spaceagent.com
London-Barcelona-Heidelberg www.spaceagent.com
spaceAgent Architects Limited is a RIBA Chartered Practice

Rebecca Friend
23 Kylemore Road
London NW6 2PS

Plans
as proposed

planning only	
	1:50 @A1 1:100 @A3
	Dec 2012
	mhamm

KYL P01c