


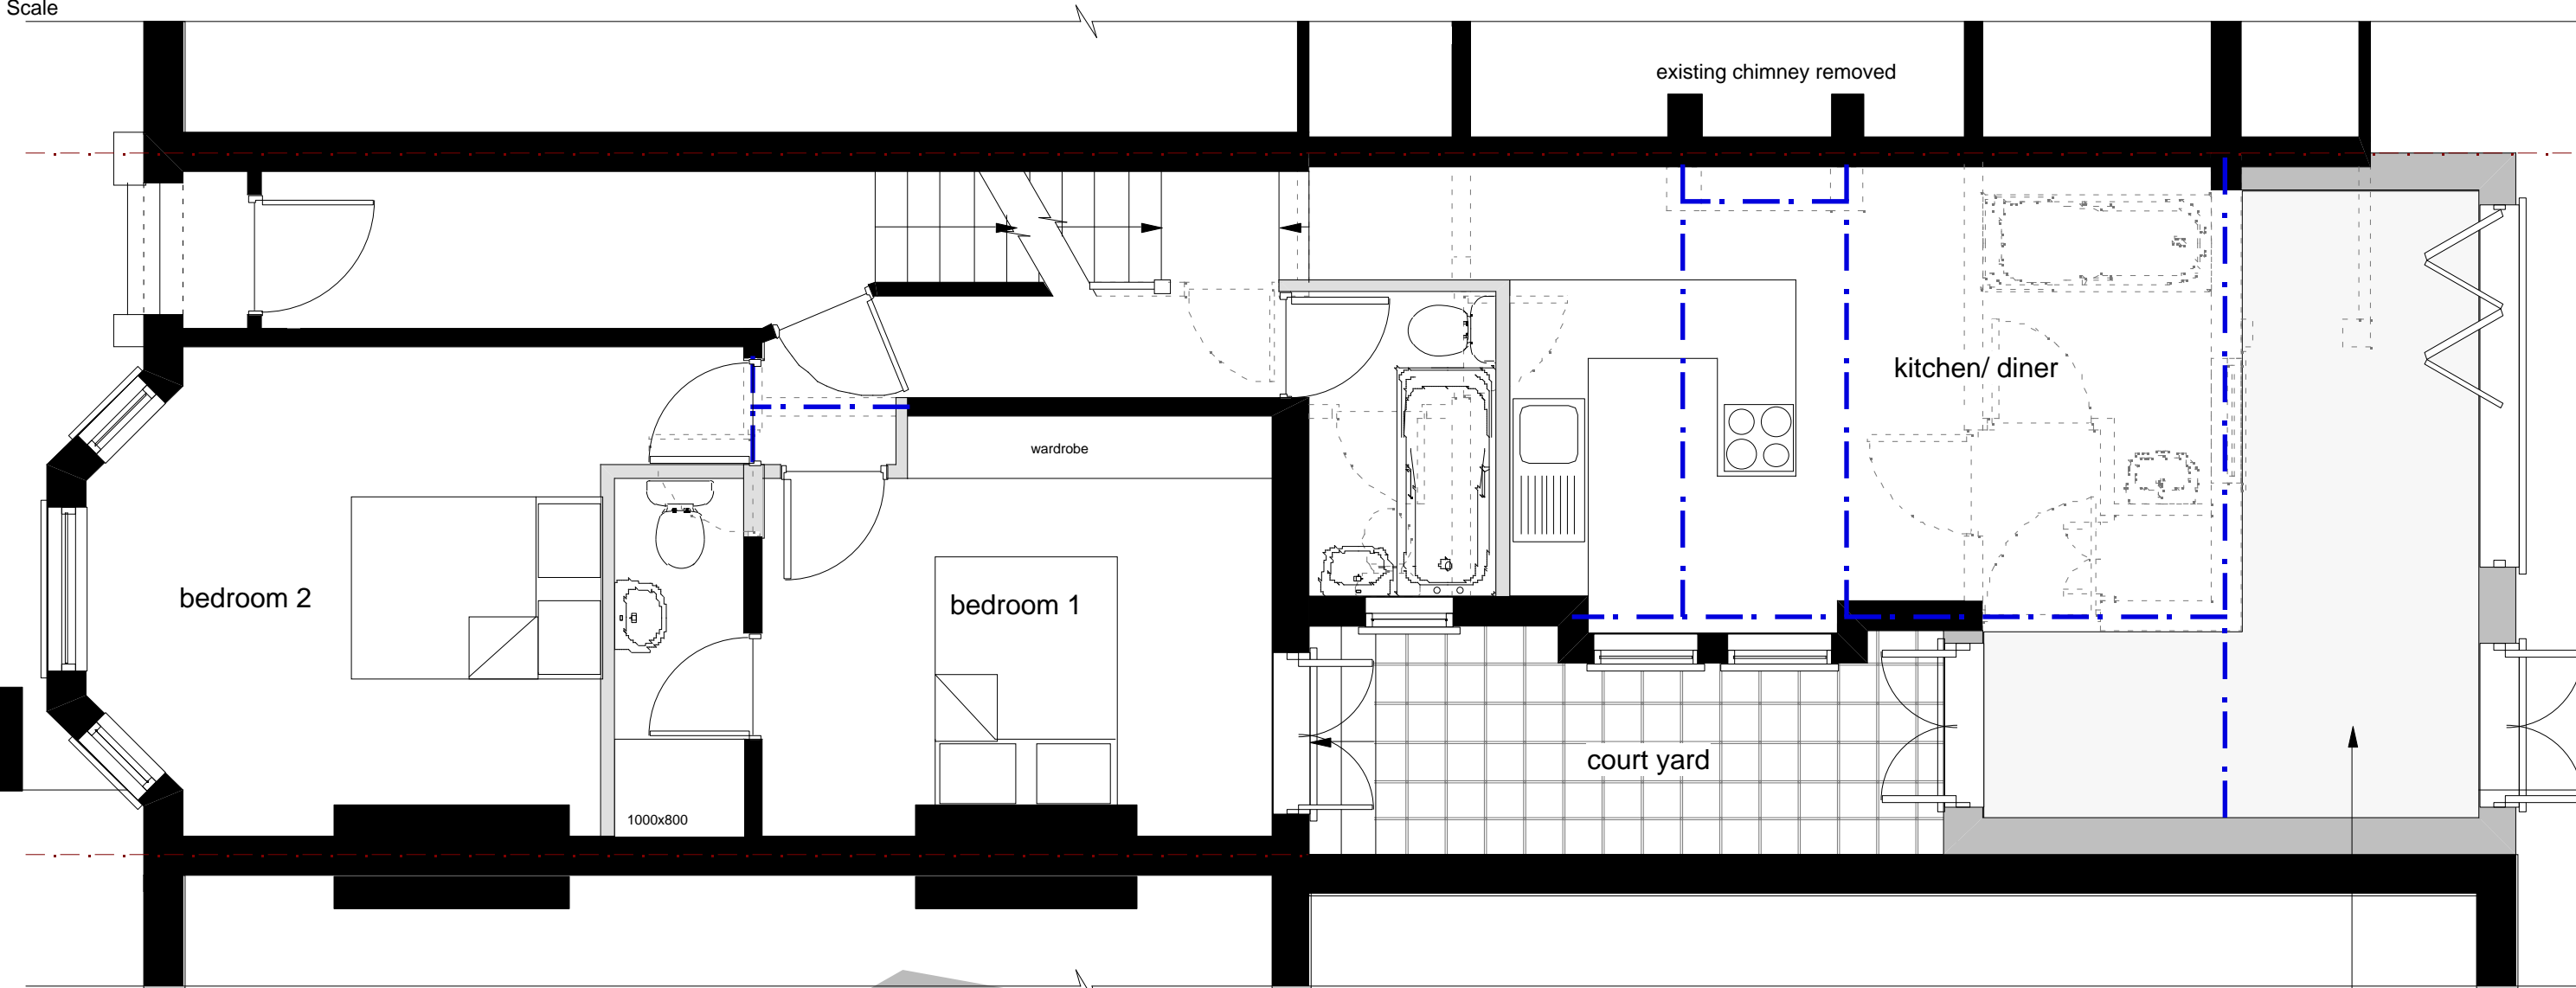

h: basement revised to client request. date: 13.01.12



opaque glazed roof  
over shown hatched

