


- GENERAL NOTES:
1. ALL DIMENSIONS AND LEVELS SHALL BE CHECKED ON SITE PRIOR TO CONSTRUCTION WORK COMMENCING.
  2. ALL LANDSCAPE DRAWINGS TO BE READ IN CONJUNCTION WITH ALL RELEVANT ENGINEER'S AND ARCHITECT'S DRAWINGS AND SPECIFICATIONS.
  3. ALL DRAWINGS TO BE READ IN CONJUNCTION WITH THE LANDSCAPE SPECIFICATION.
  4. ANY DISCREPANCY CONCERNING THE DRAWINGS SHOULD BE REFERRED TO THE CA IMMEDIATELY.
  5. ALL DIMENSIONS IN MILLIMETRES UNLESS NOTED OTHERWISE.
  6. ALL LEVELS IN METRES.
  7. DO NOT SCALE OFF THIS DRAWING.
  8. EXISTING SERVICE ALIGNMENTS SHALL BE CHECKED ON SITE BY THE CONTRACTOR PRIOR TO CONSTRUCTION WORK COMMENCING.

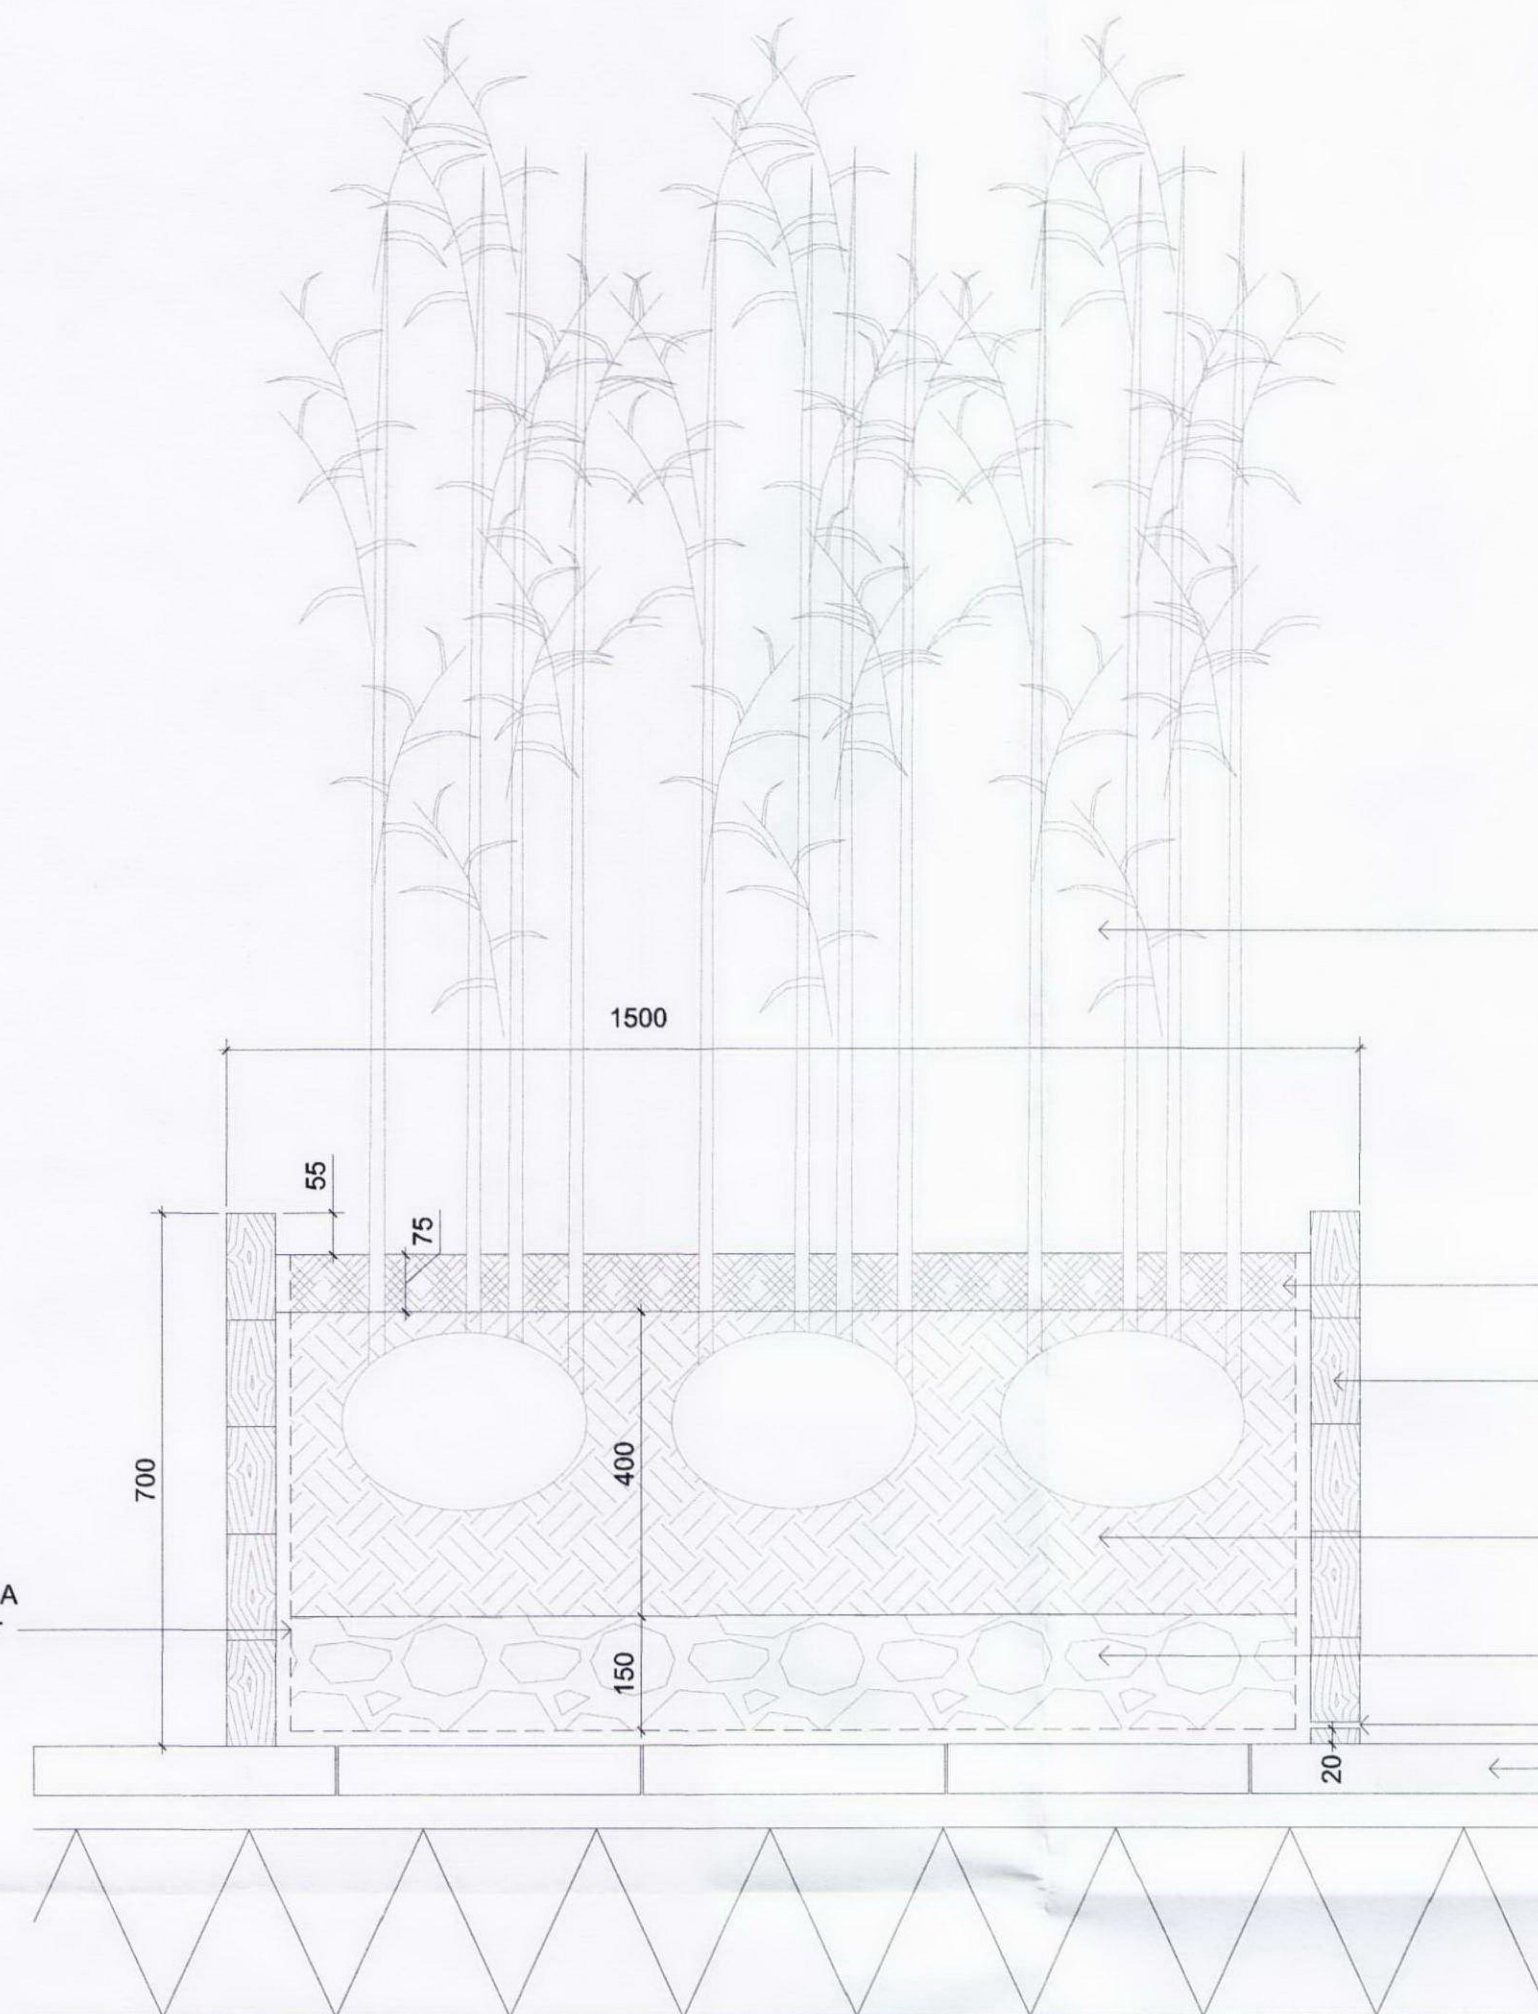

Raised Hardwood Timber Planter Section

3no. per planter Phyllostachys  
nigra 15l pot containerised min.  
10 culms per plant.

75 mm depth bark mulch to  
specification clause Q31 485  
1500 x 600 x 700 Hardwood  
timber planter to specification  
clause Q31 292

400 mm depth ameliorated topsoil to  
specification clause Q31 507 with gel  
irrigation to specification clause Q28 385a

150 mm depth 25-30 mm Ø clean  
washed free draining non-marine gravel  
to specification clause Q31 298B  
weep hole  
block pavers to Youth  
Terrace to specification  
clause Q25 215


Geotextile planter liner to  
specification clause Q31 298A  
attached to inside of planter  
with 25mm flat head  
galvanised steel tacks



Raised Hardwood Timber Planter Elevation

3no. per planter Phyllostachys  
nigra 15l pot containerised min.  
10 culms per plant.

1500 x 600 x 700 Hardwood  
timber planter to specification  
clause Q28 292

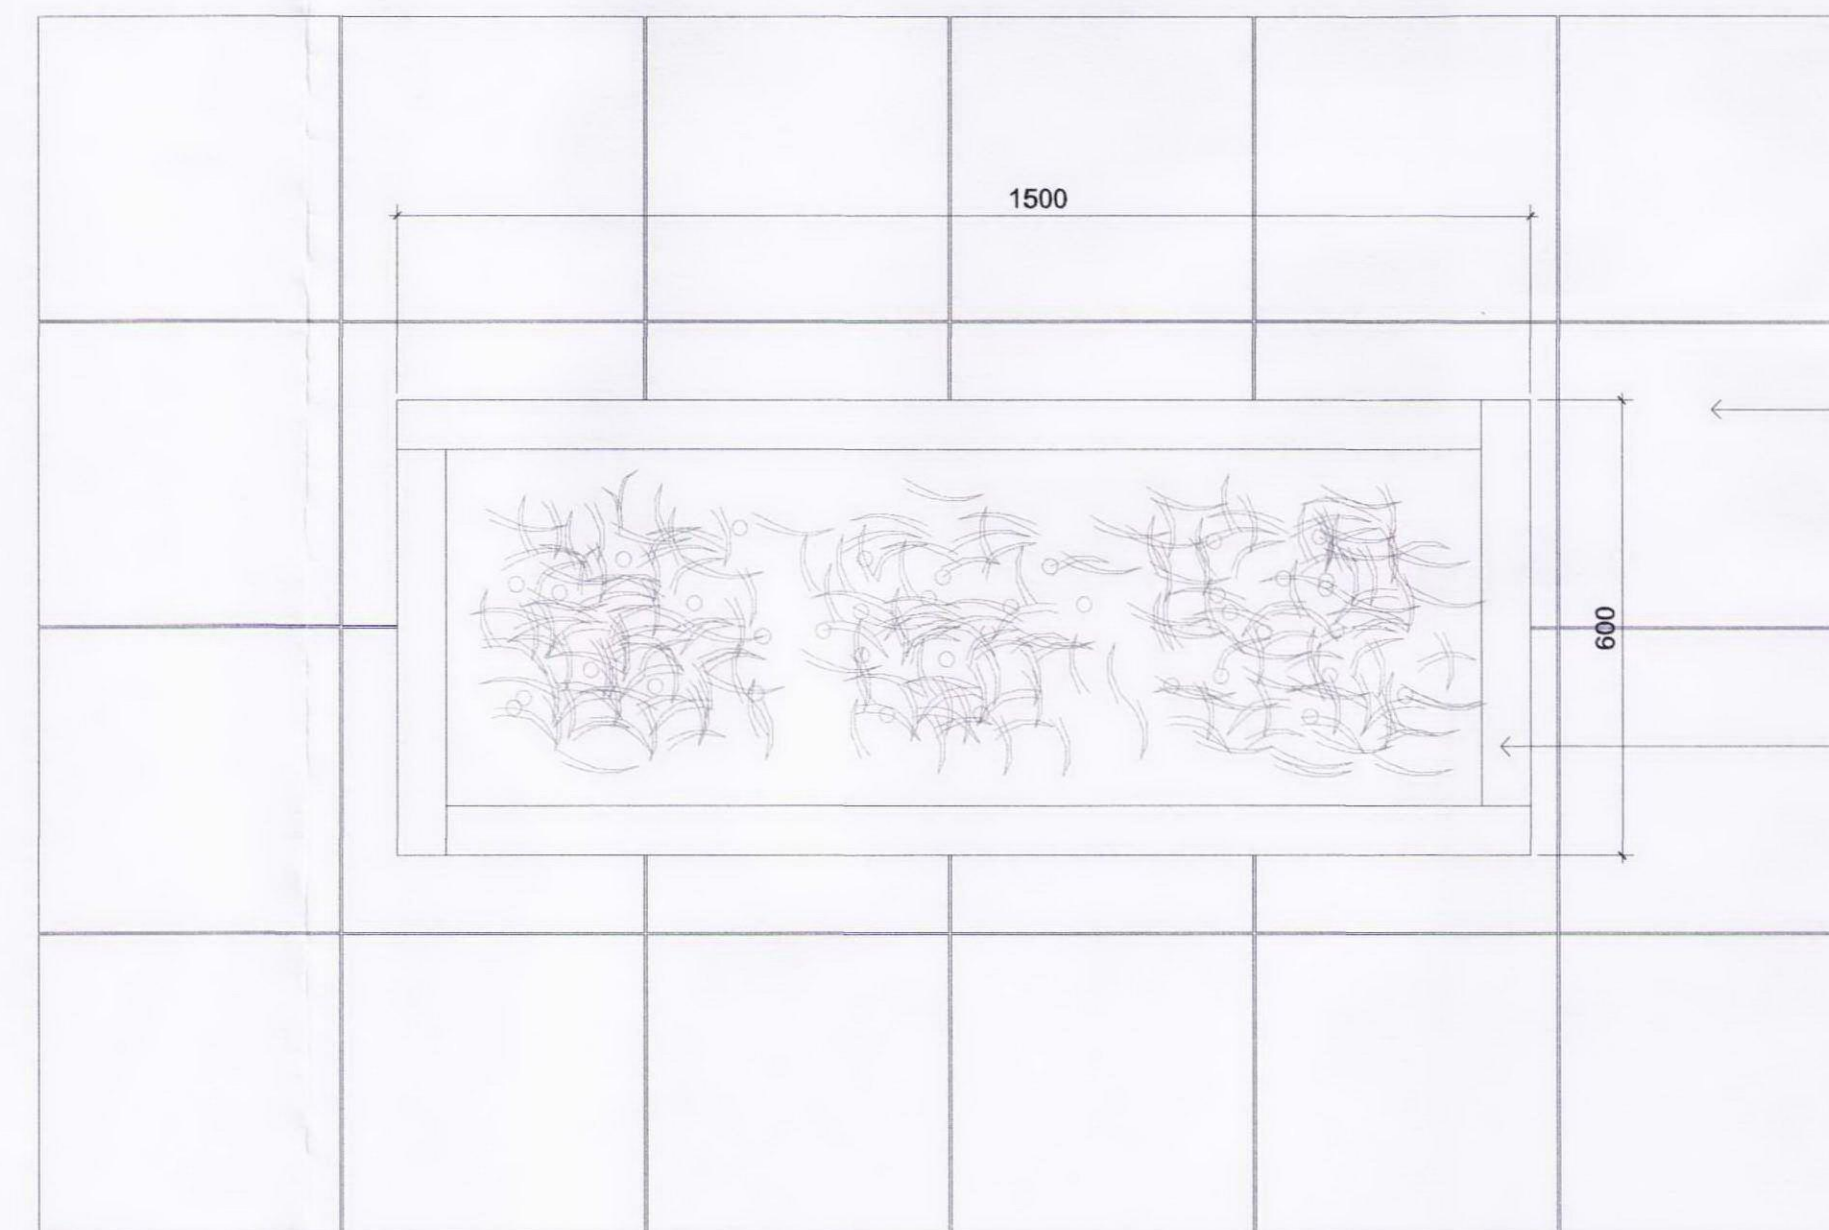

Raised Hardwood Timber Planter Plan

400 x 400 block pavers to  
Youth Terrace to specification  
clause Q25 215

1500 x 600 x 700 Hardwood  
timber planter to specification  
clause Q31 292



A  
rev  
date  
04.05.2011  
For Construction

project  
CAMDEN BSF SOUTH CAMDEN  
COMMUNITY SCHOOL

title  
LANDSCAPE DETAILS -  
YOUTH TERRACE BOX PLANTER

date  
06.09.2010

scale  
1:10 @ A1

drawing no  
SCCS LAND 3107

ORIGINAL DRAWING SIZE 841 X 594mm

10 0 10 20 50 100mm