




version	date	author	version notes
P1	22.12.11	SC	Planning Issue
P2	13.01.12	SC	Annotations Amended

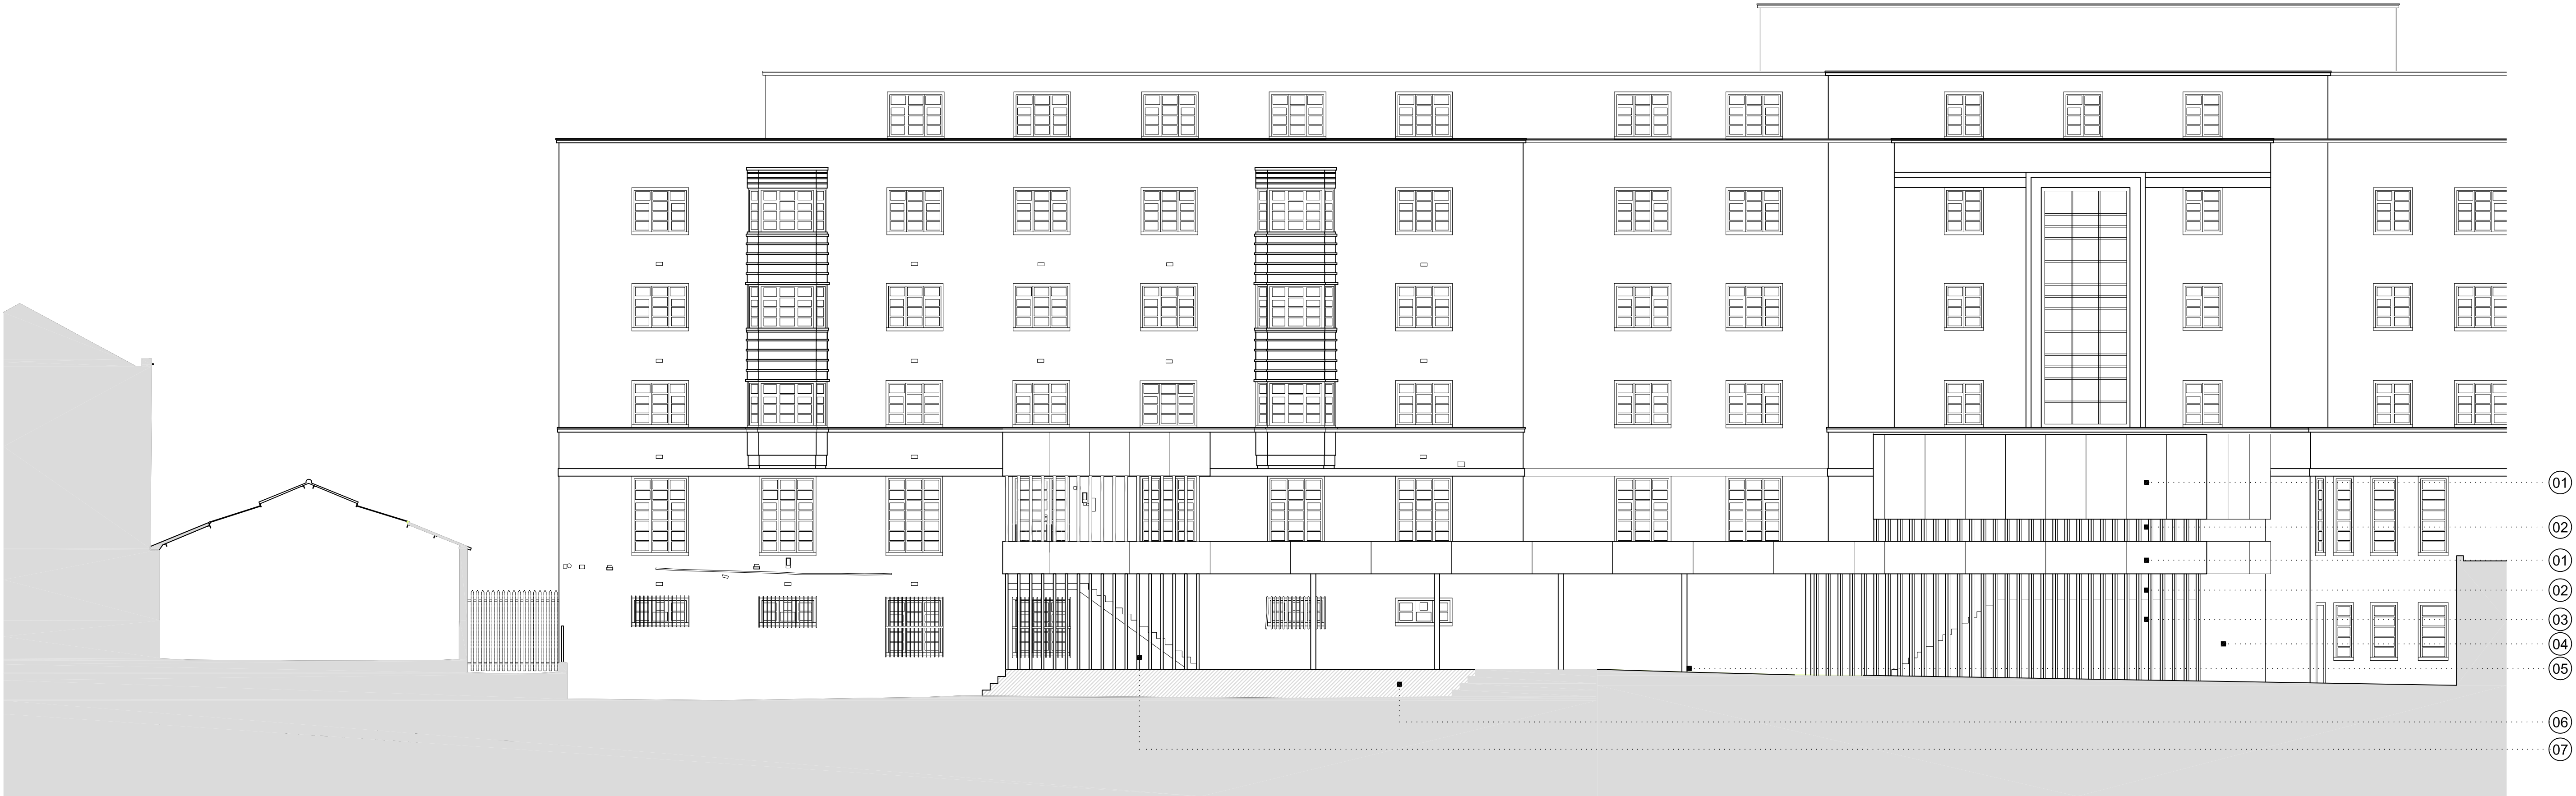

PROPOSED ELEVATION 1 -SOUTH

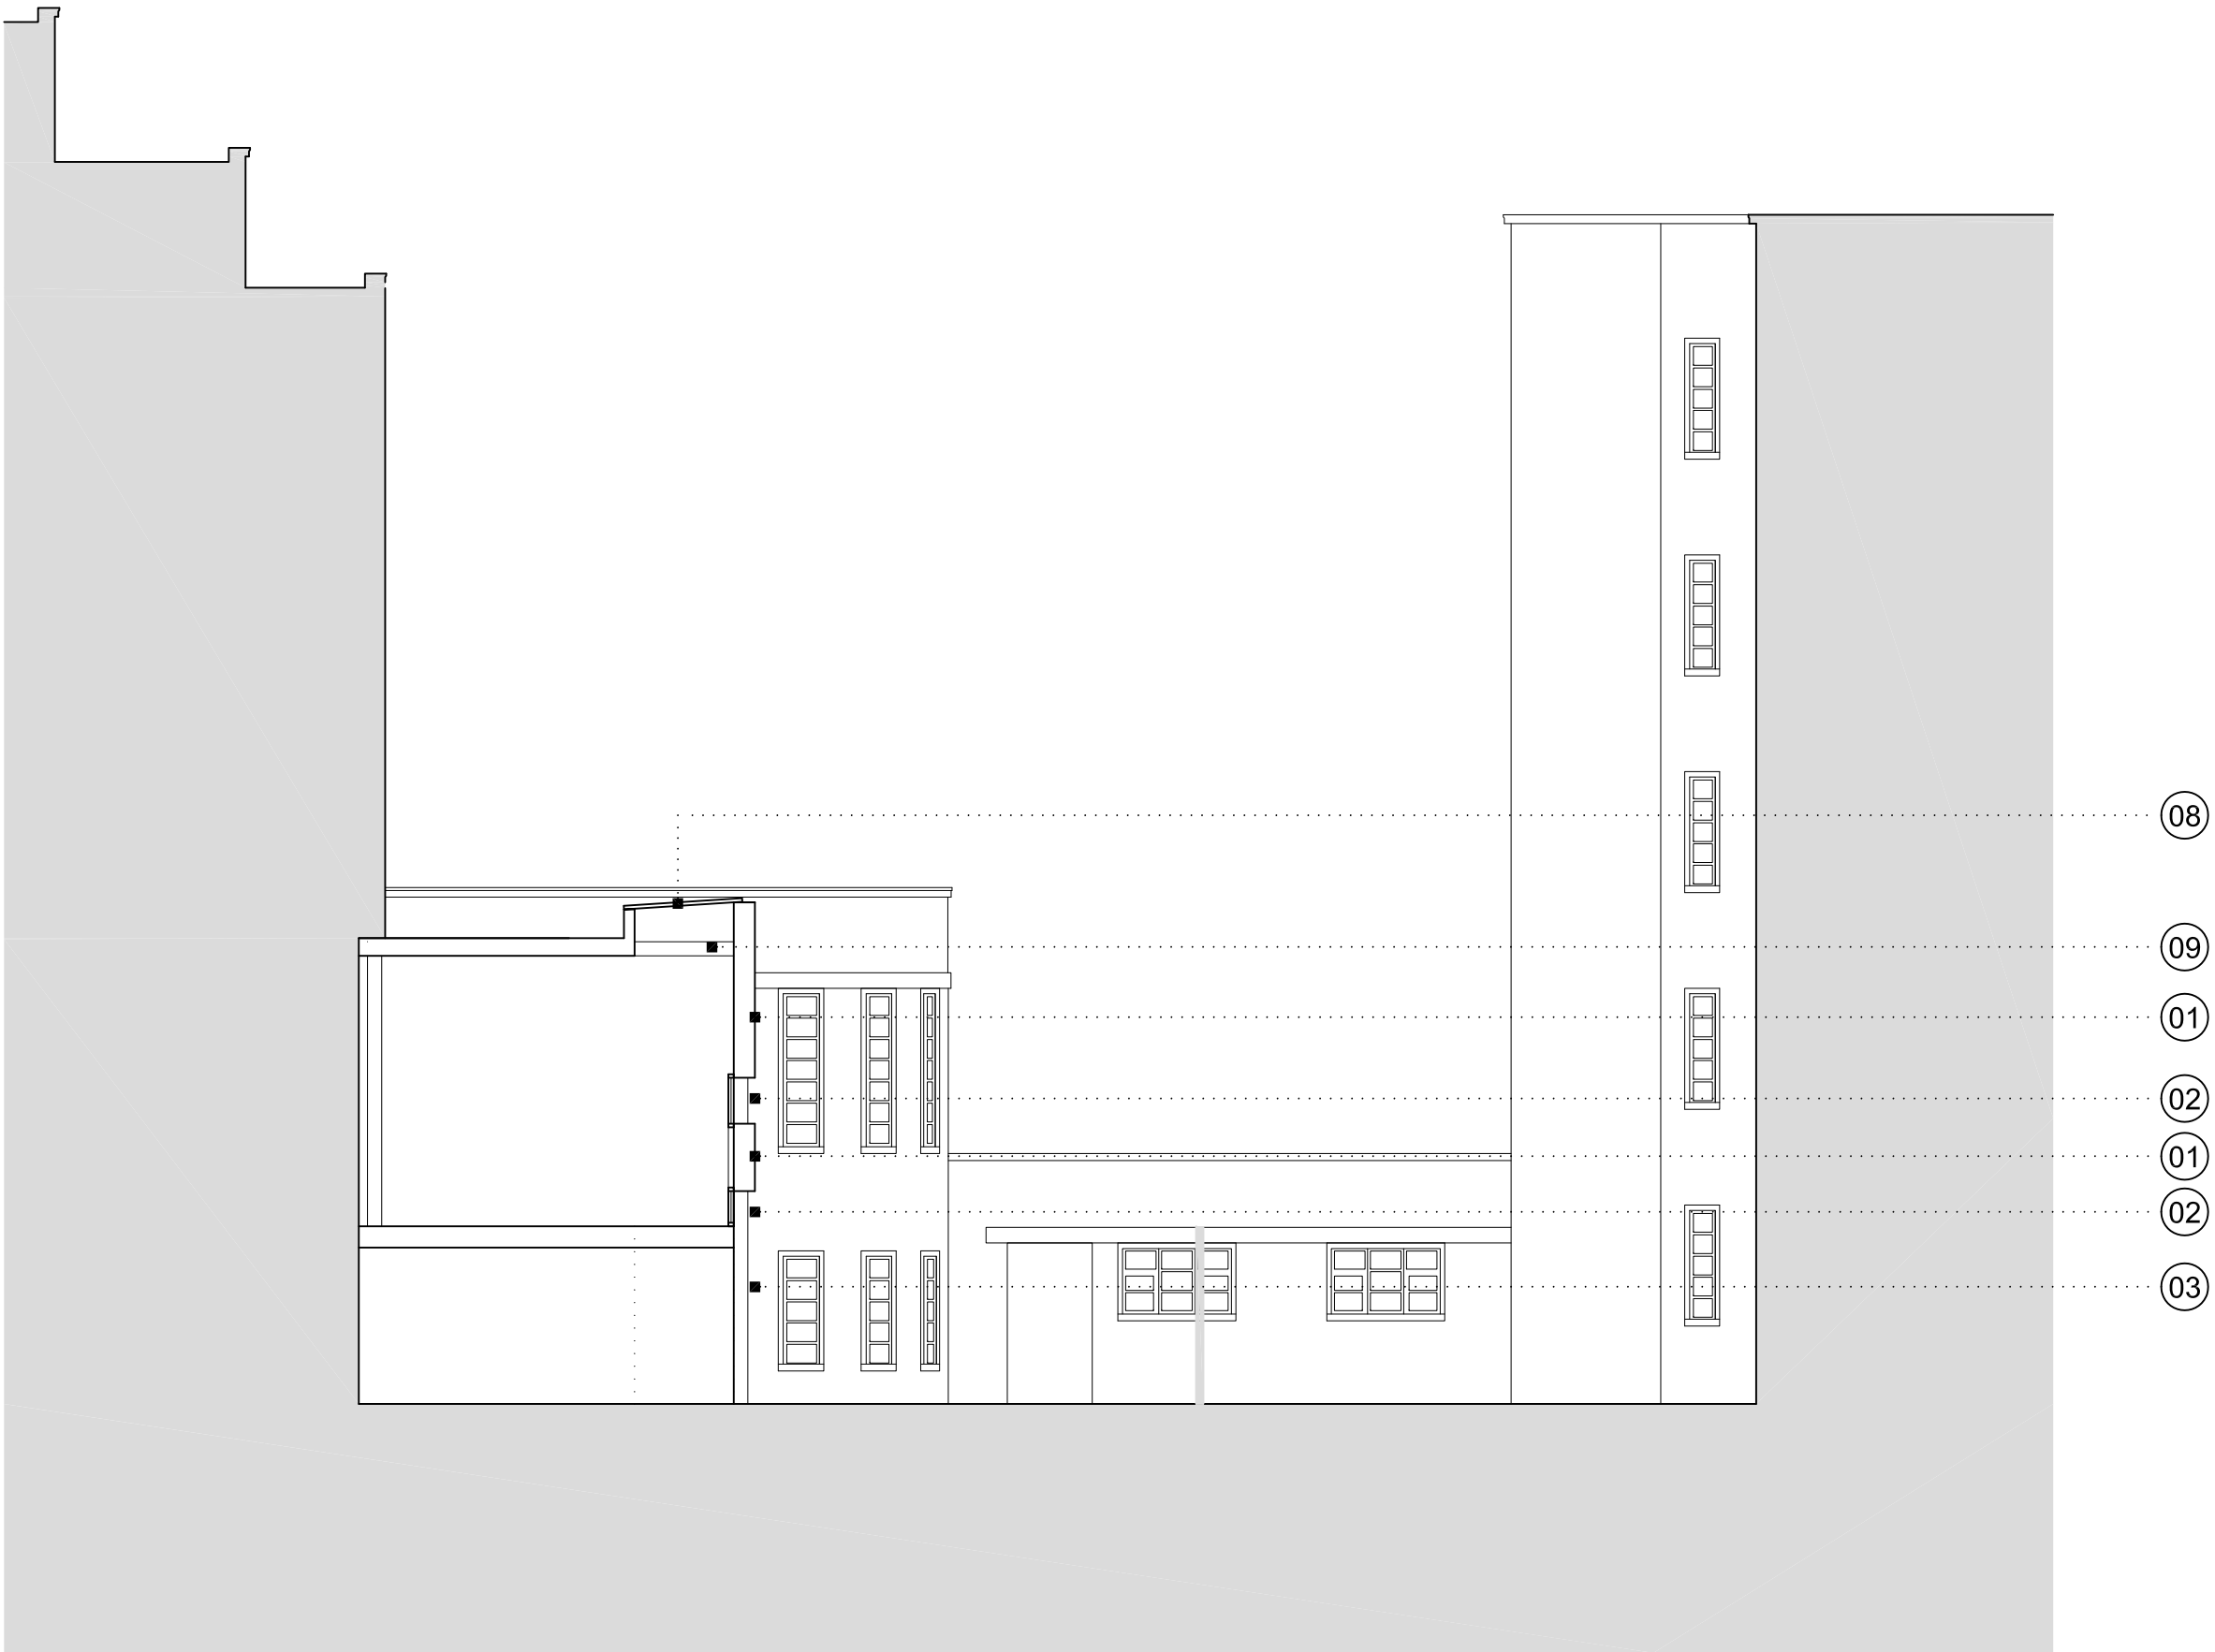

PROPOSED SECTION 1 - WEST

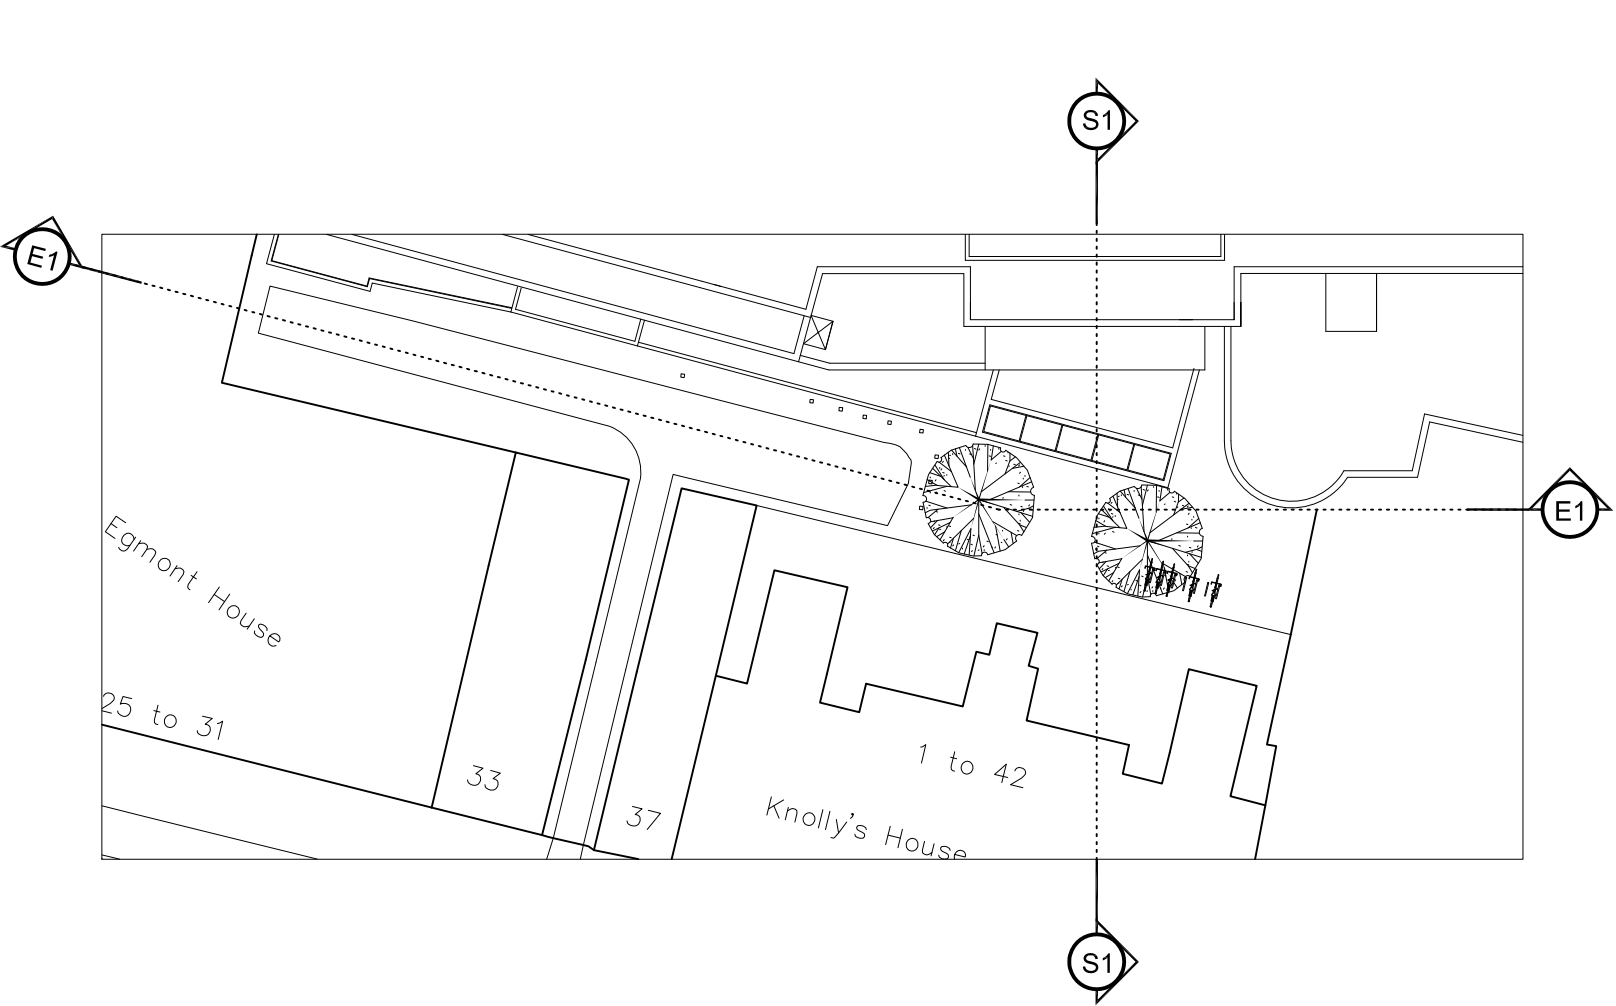

02m10m

KEY

01 Absorbent perforated acoustic rain screen color TBC

02 Metal structure acting as louvres in front of aluminum framed windows

03 Metal structure in front of concrete stair

04 Rendered wall

05 Metal structure

06 Ground infilled & resurfaced

07 Metal structure in front of fire stair

08 Strip roof light

09 Louvres preventing light spill

status

PLANNING

Orbit Architects

project

New Entrance - Generator London

title

Proposed Elevation & Section

scale

1:100 @ A1

date

Dec 2011

author

SC

job no.

0766-D0-200

dwg no.

P2

ver.

DO NOT SCALE FROM THIS DRAWING : Verify all dimensions on site

© Orbit Architects 83 Blackfriars Road, London SE1 8HA t. 020 7593 3380 w. www.orbitarchitects.com e. info@orbitarchitects.com