



version	date	author	version notes
P1	22.12.11	SC	Planning Issue
P2	13.01.12	SC	Annotations Amended

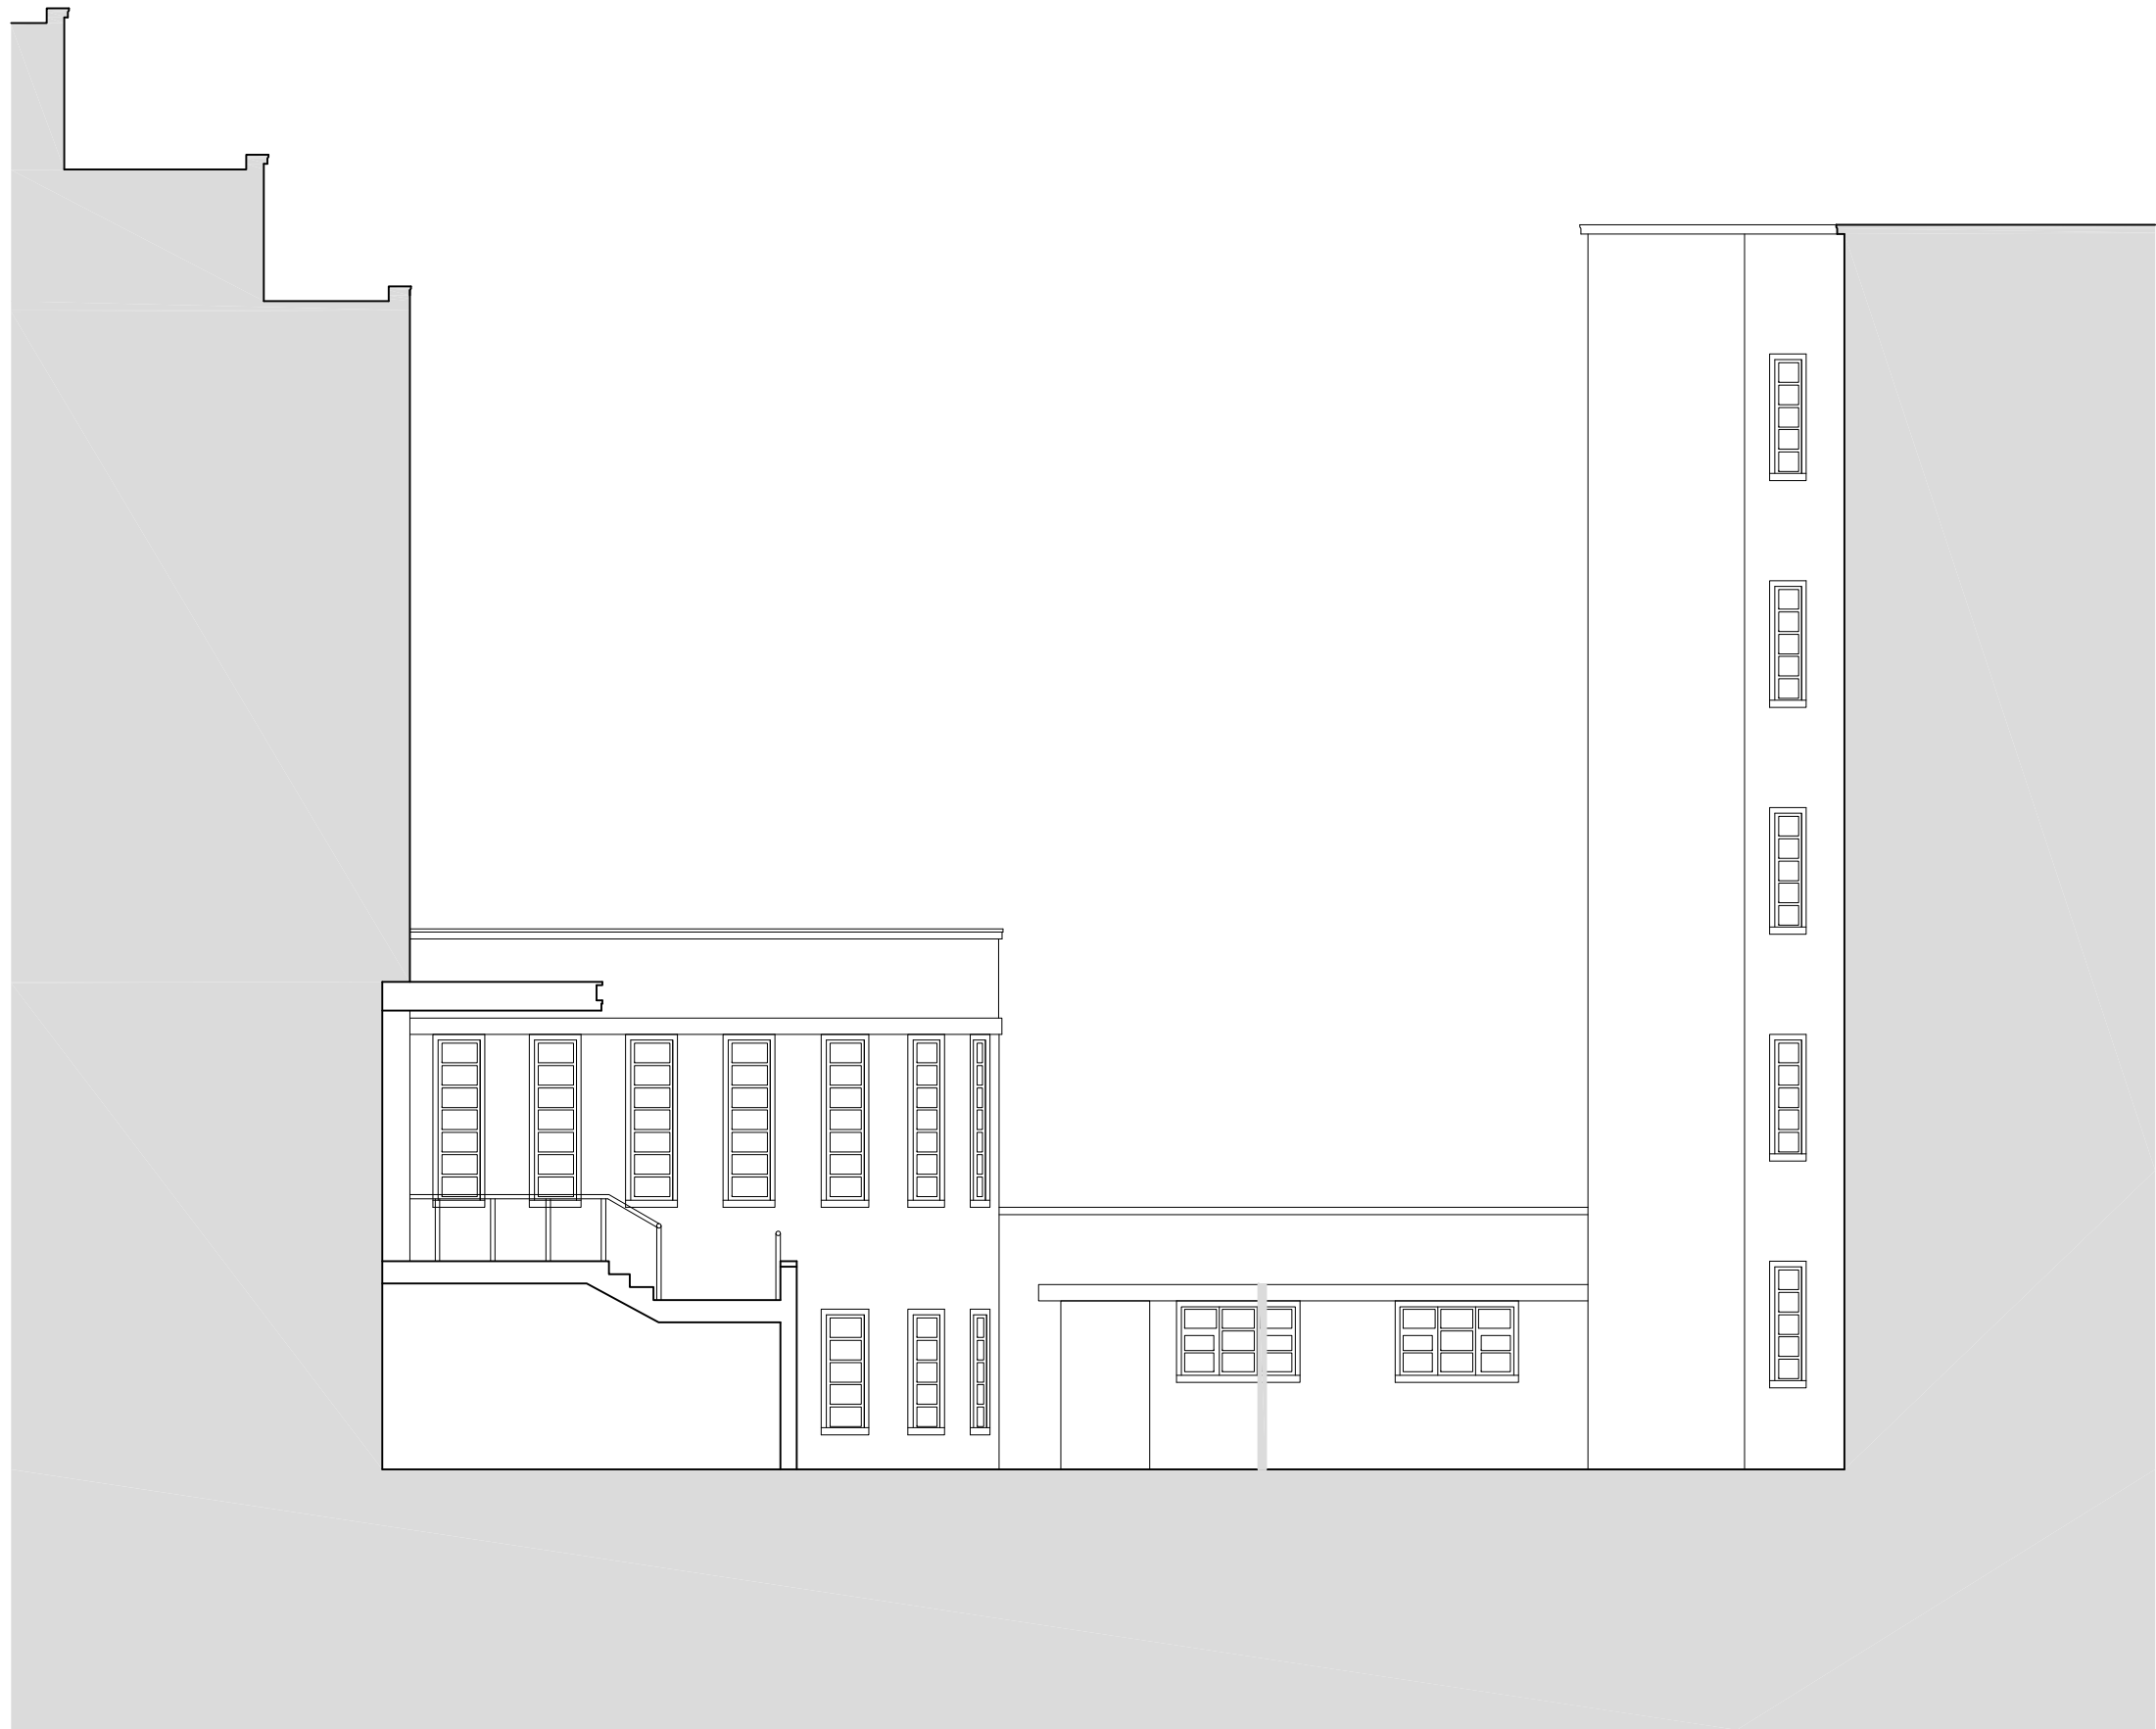

ELEVATION 1 - SOUTH



Section 1 - WEST

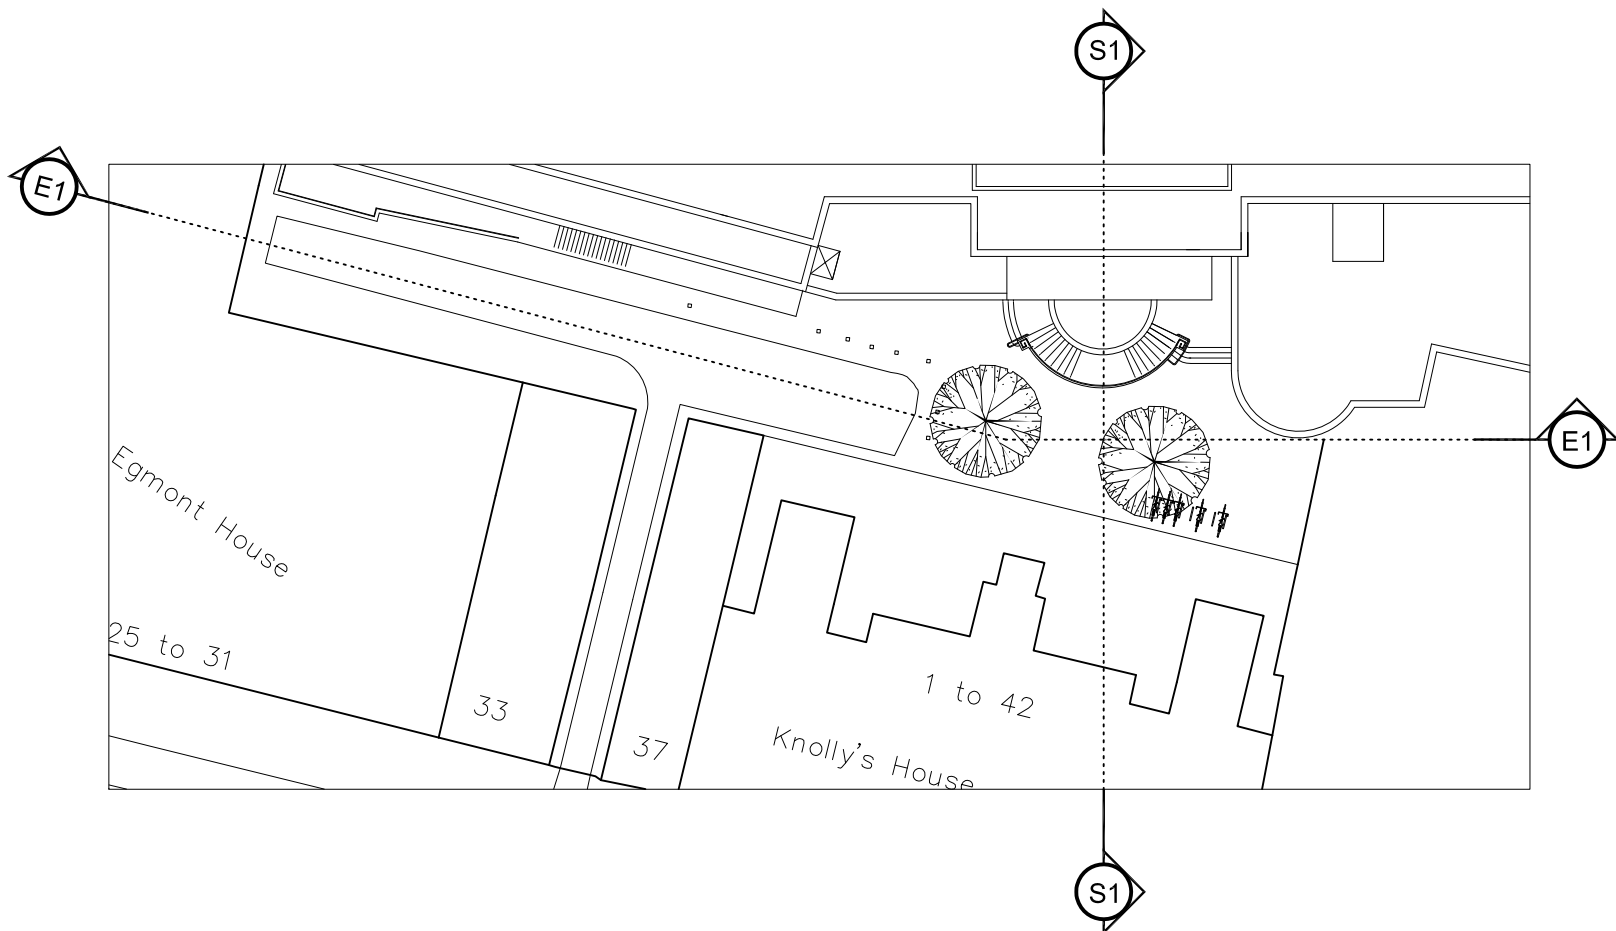

0 2m 10m

status

PLANNING

Orbit Architects

project

New Entrance - Generator London

title

Existing Elevation & Section

scale

1:100 @ A1

date

Dec 2011

author

SC

job no.

0766-F0-200

dwg no.

P2

ver.

DO NOT SCALE FROM THIS DRAWING : Verify all dimensions on site

© Orbit Architects 83 Blackfriars Road, London SE1 8HA t. 020 7593 3380 w. www.orbitarchitects.com e. info@orbitarchitects.com