


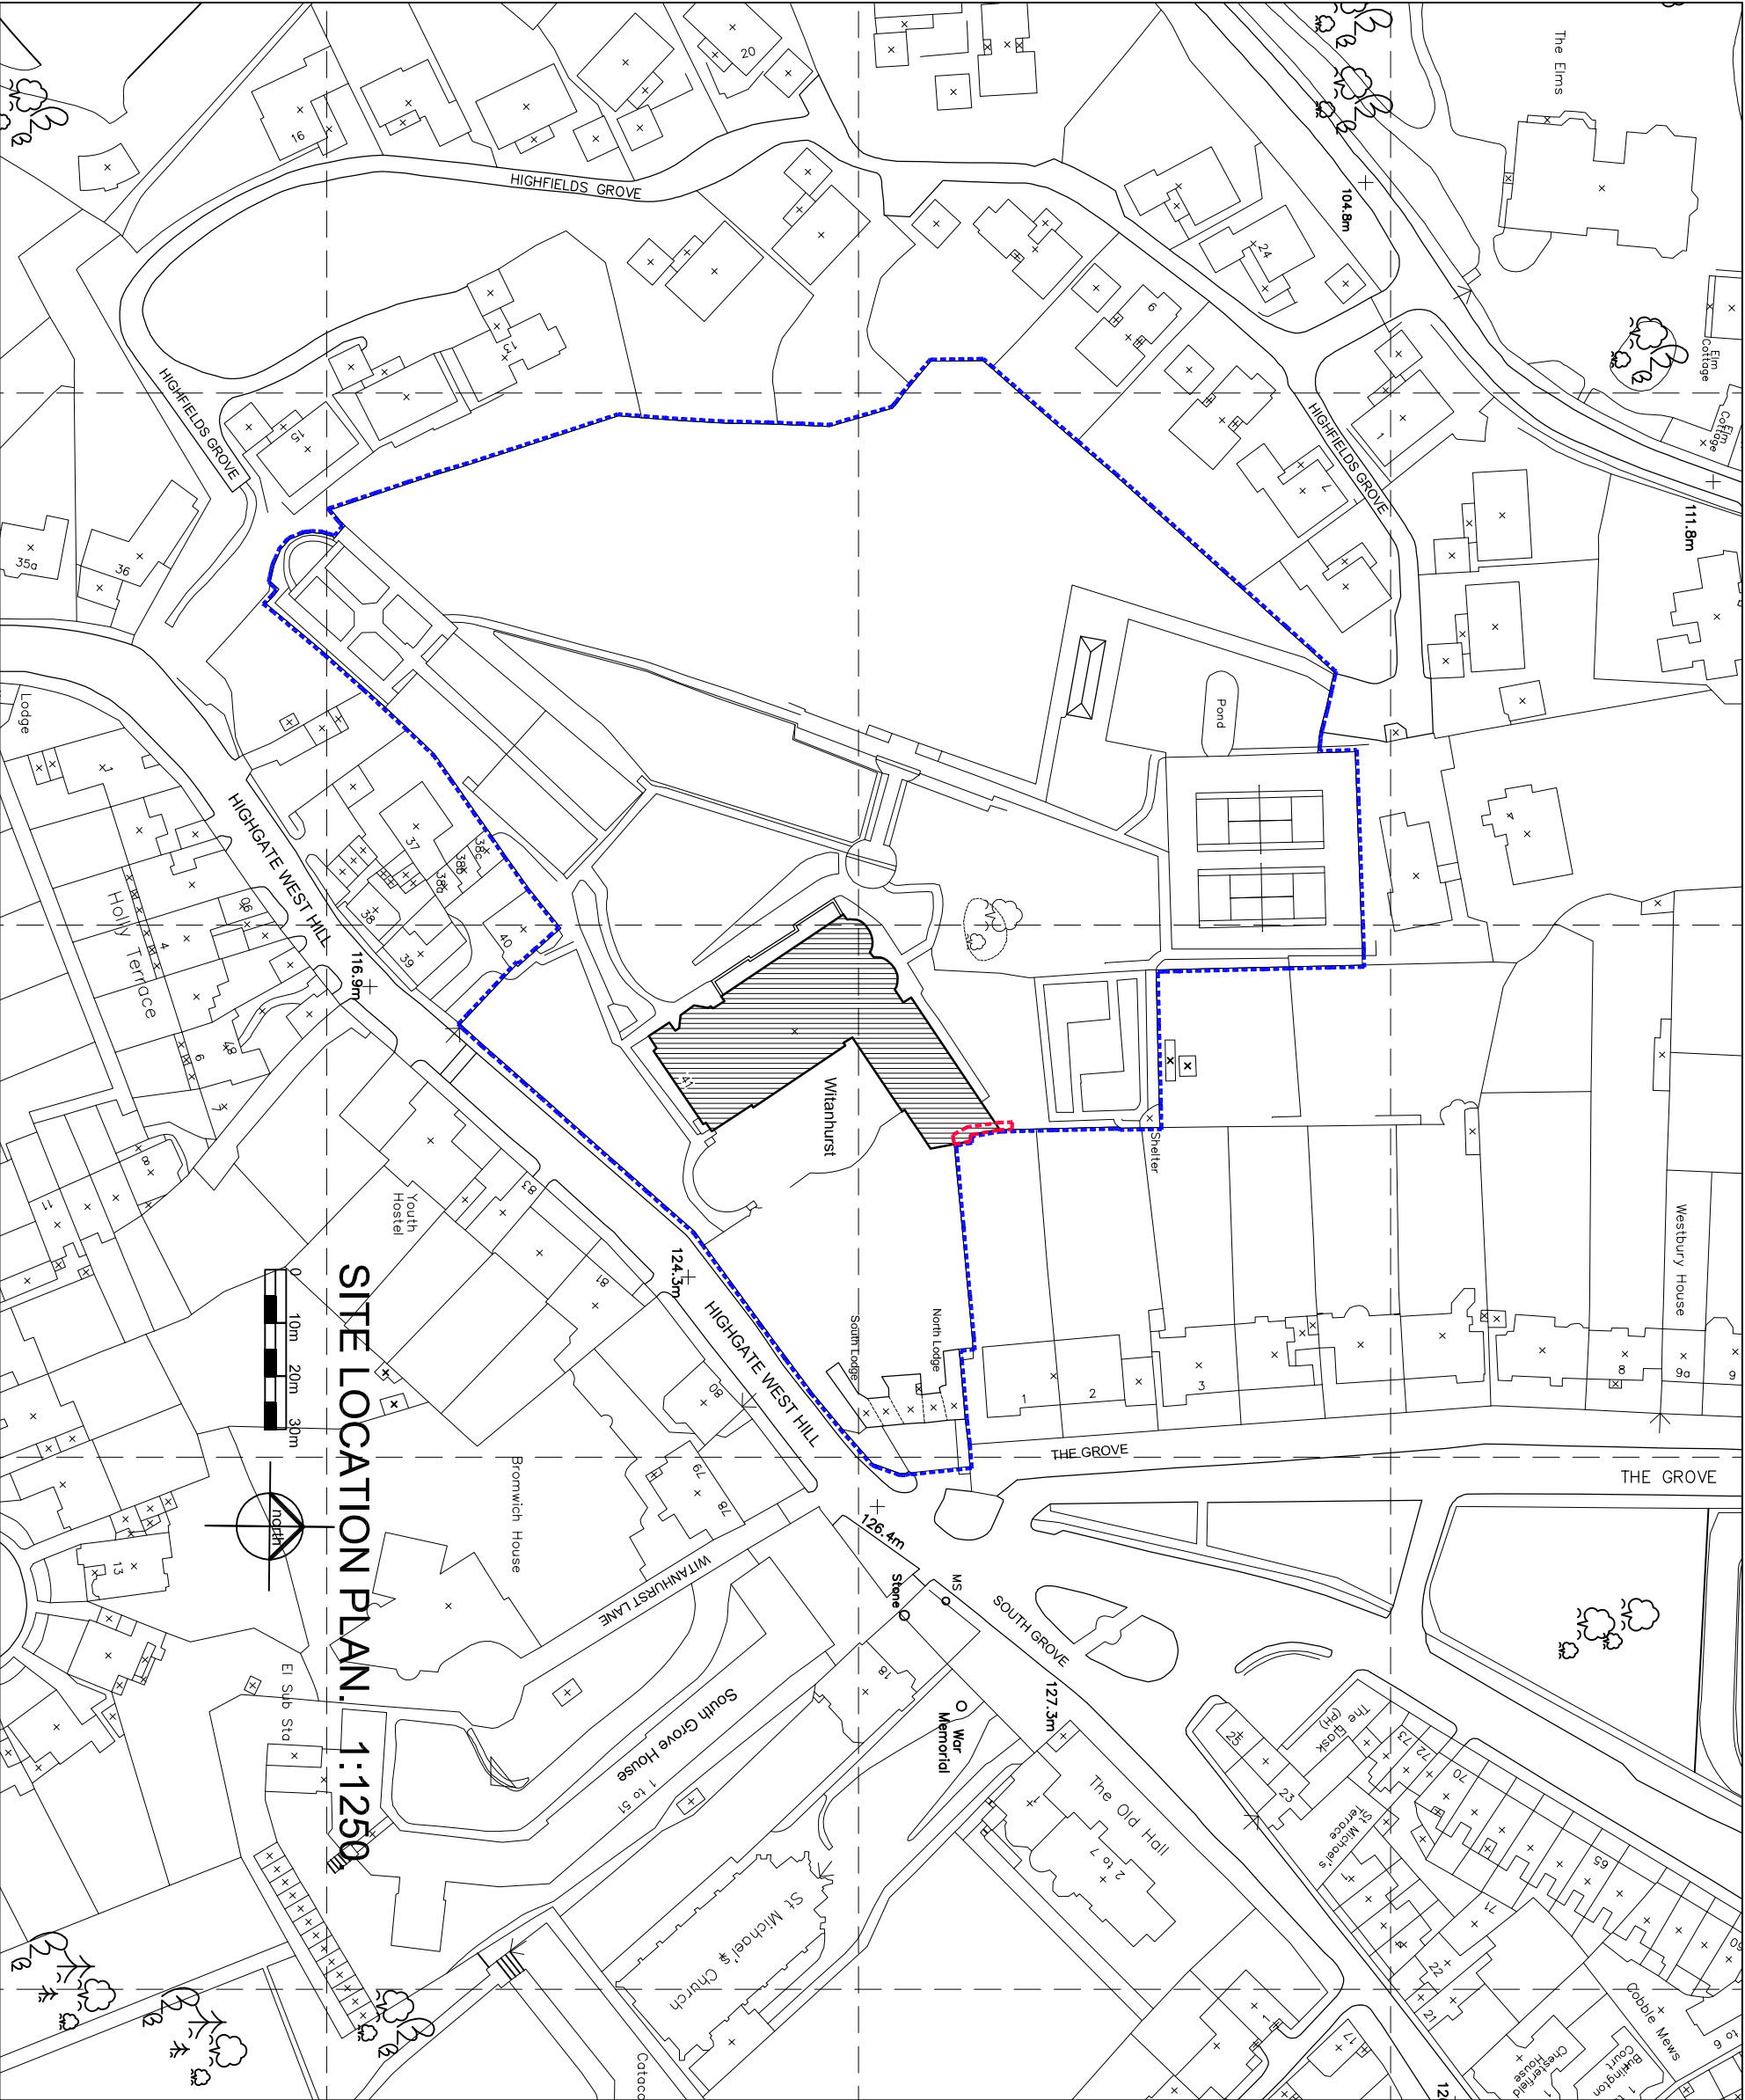

--- SITE OWNERSHIP BOUNDARY
--- SITE APPLICATION BOUNDARY

Rev Date Description
- 00-00-00 -

WITANHURST CONSTRUCTION
MANAGEMENT LTD.
THE GATEHOUSE,
41 HIGHGATE WEST HILL,
LONDON, N6 6LS.
Tel: 0207 209 5175 Fax: 0207 209 5407
Email: admin@witanhurst.com

Client:

-

Project:
WITANHURST HOUSE
41 HIGHGATE WEST HILL,
HIGHGATE, LONDON, N6 6LS.
Title:
GROVE BOUNDARY WALL
SITE LOCATION PLAN

Date: 15-1-11	Drawing No: 601-OS-001	Rev: _000
Scale: 1:1250		