
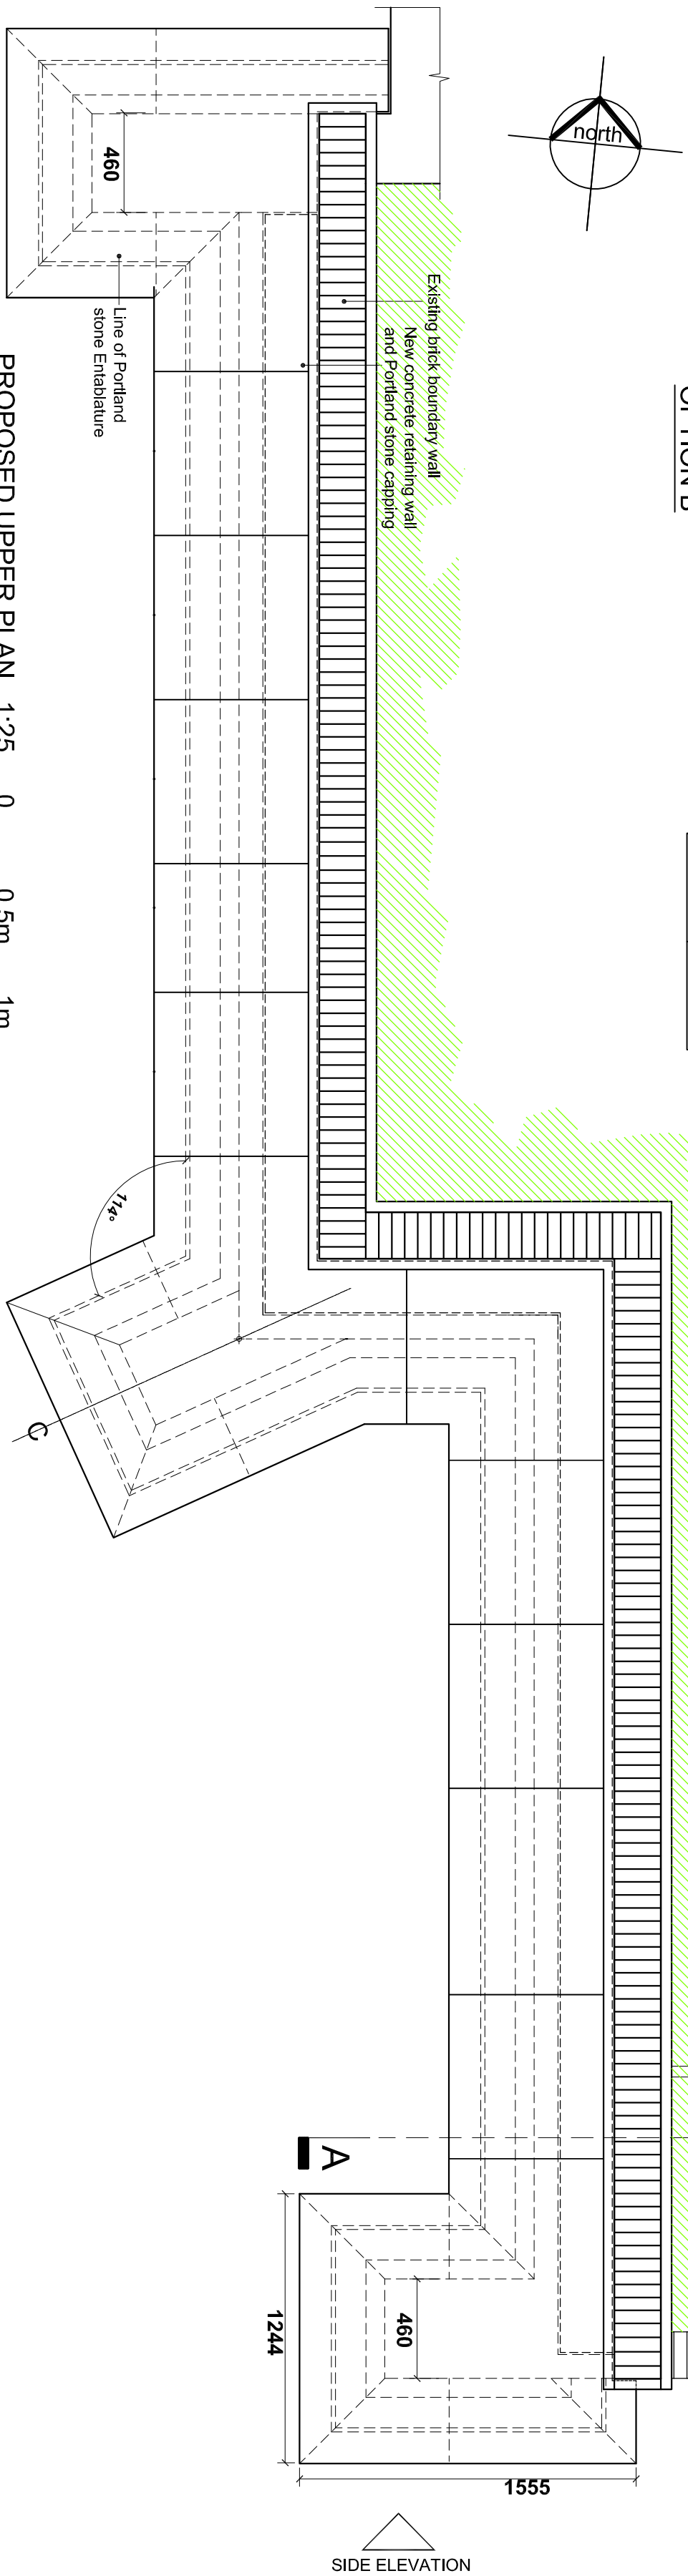
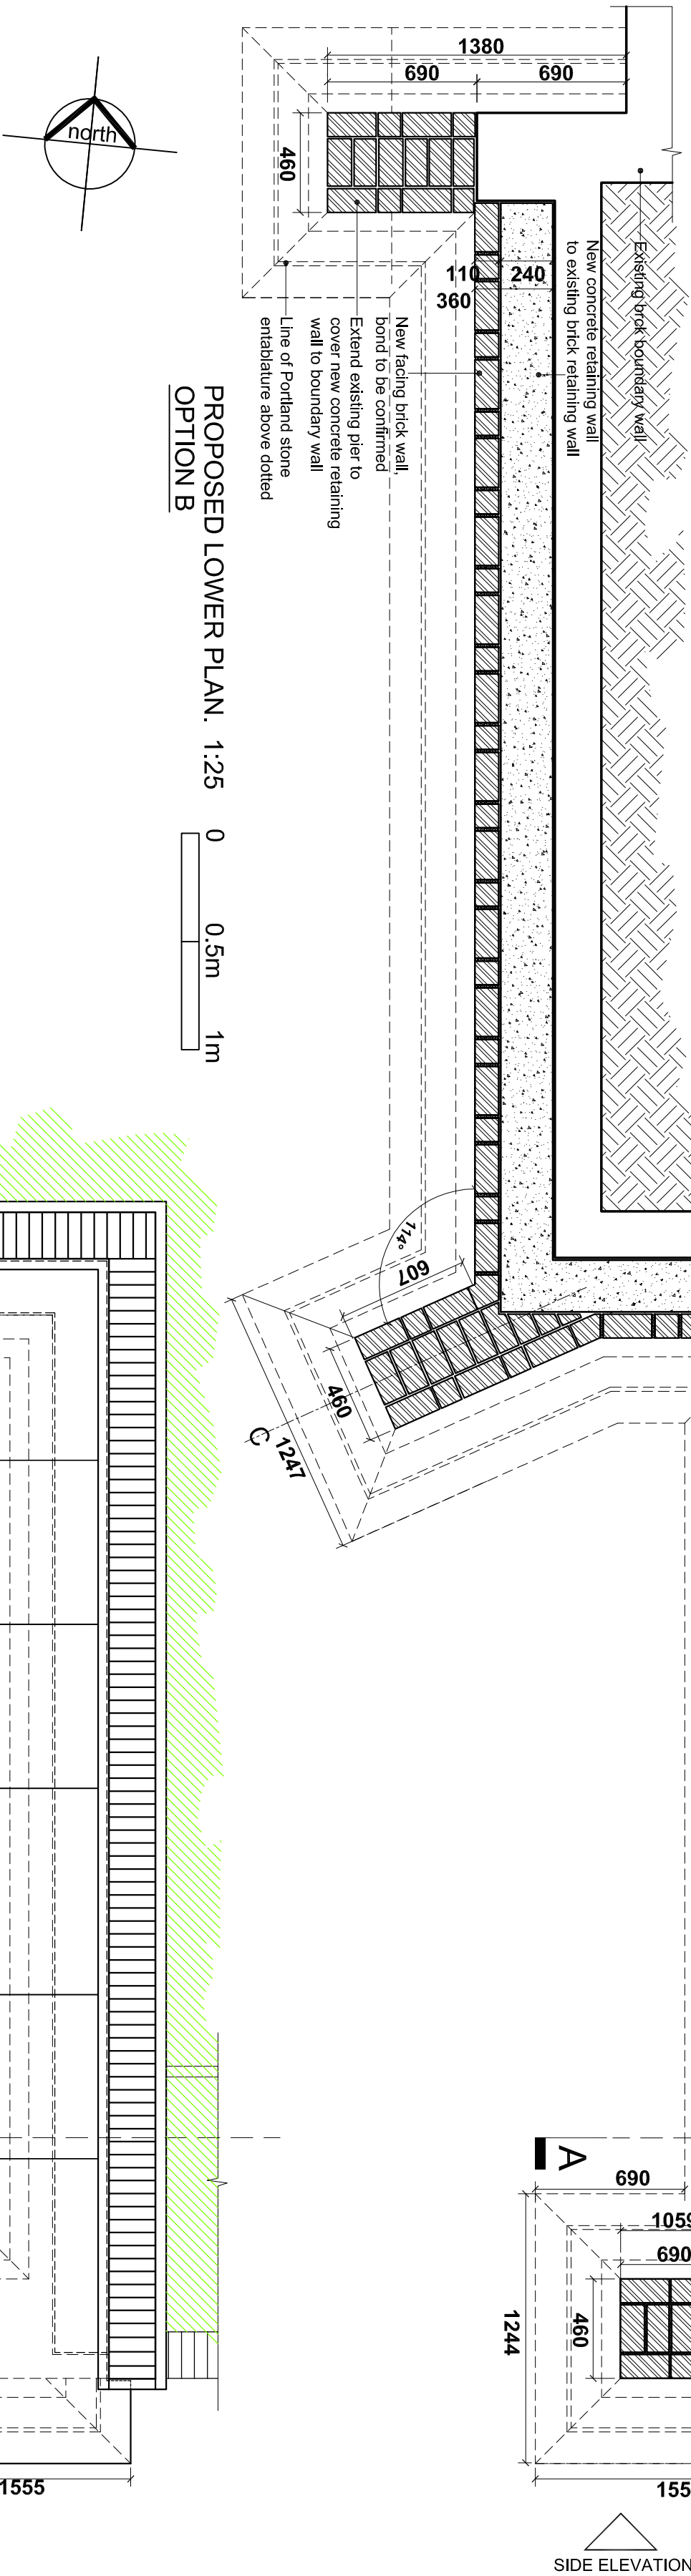


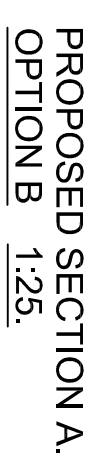

EXISTING CORNICE WITH
CUSHION FRIEZE.

EXISTING STONE PLINTH

Rev	Date	Description
WITANHURST CONSTRUCTION MANAGEMENT LTD. THE GATEHOUSE 41 HIGHGATE WEST HILL, LONDON, N6 8LS. Tel: 0207 209 5175 Fax: 0207 209 5407 Email: admin@witanhurst.com		
		Client:
-		-
Project:		WITANHURST HOUSE 41 HIGHGATE WEST HILL, LONDON.
Date:	Drawing No.:	Rev.:
09-11-11	601-P-910	_000
Scale:		
1:25		