
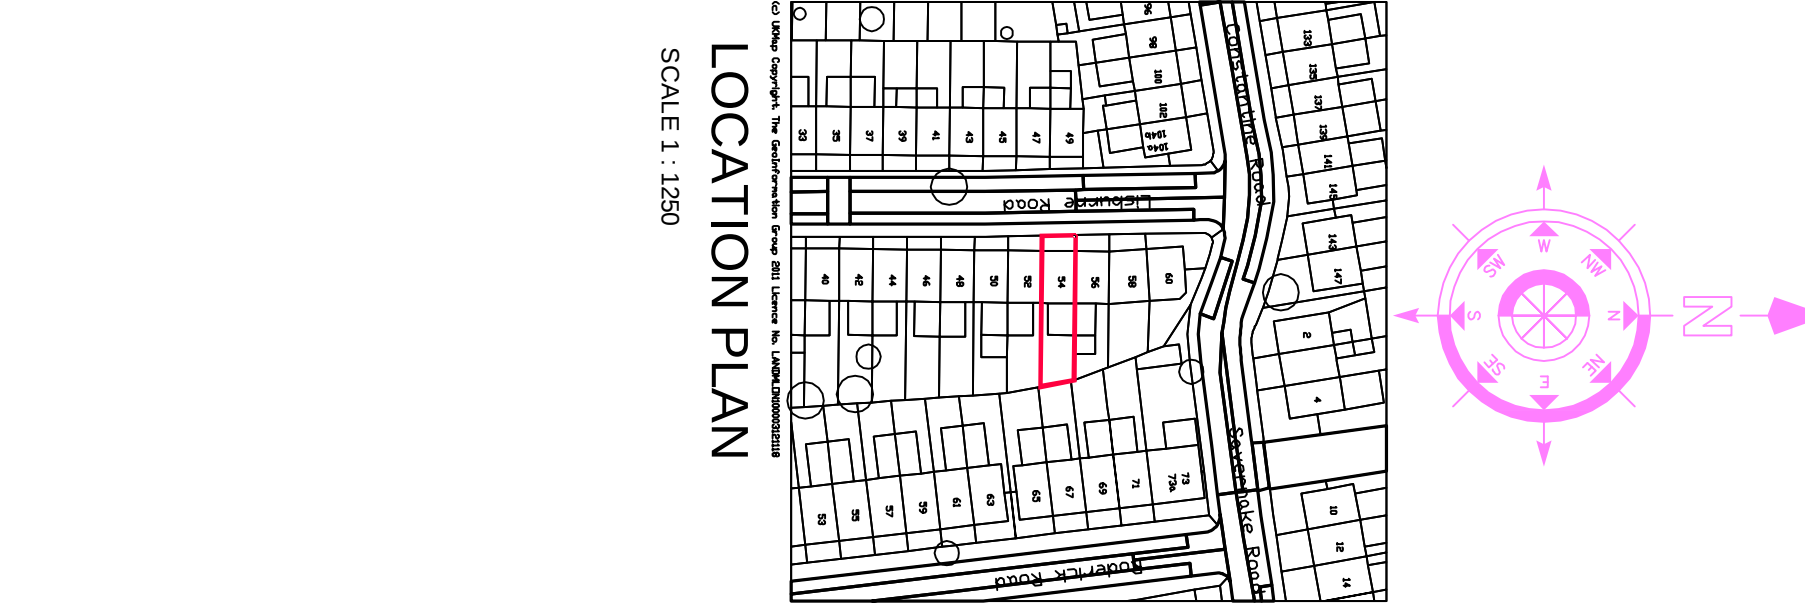
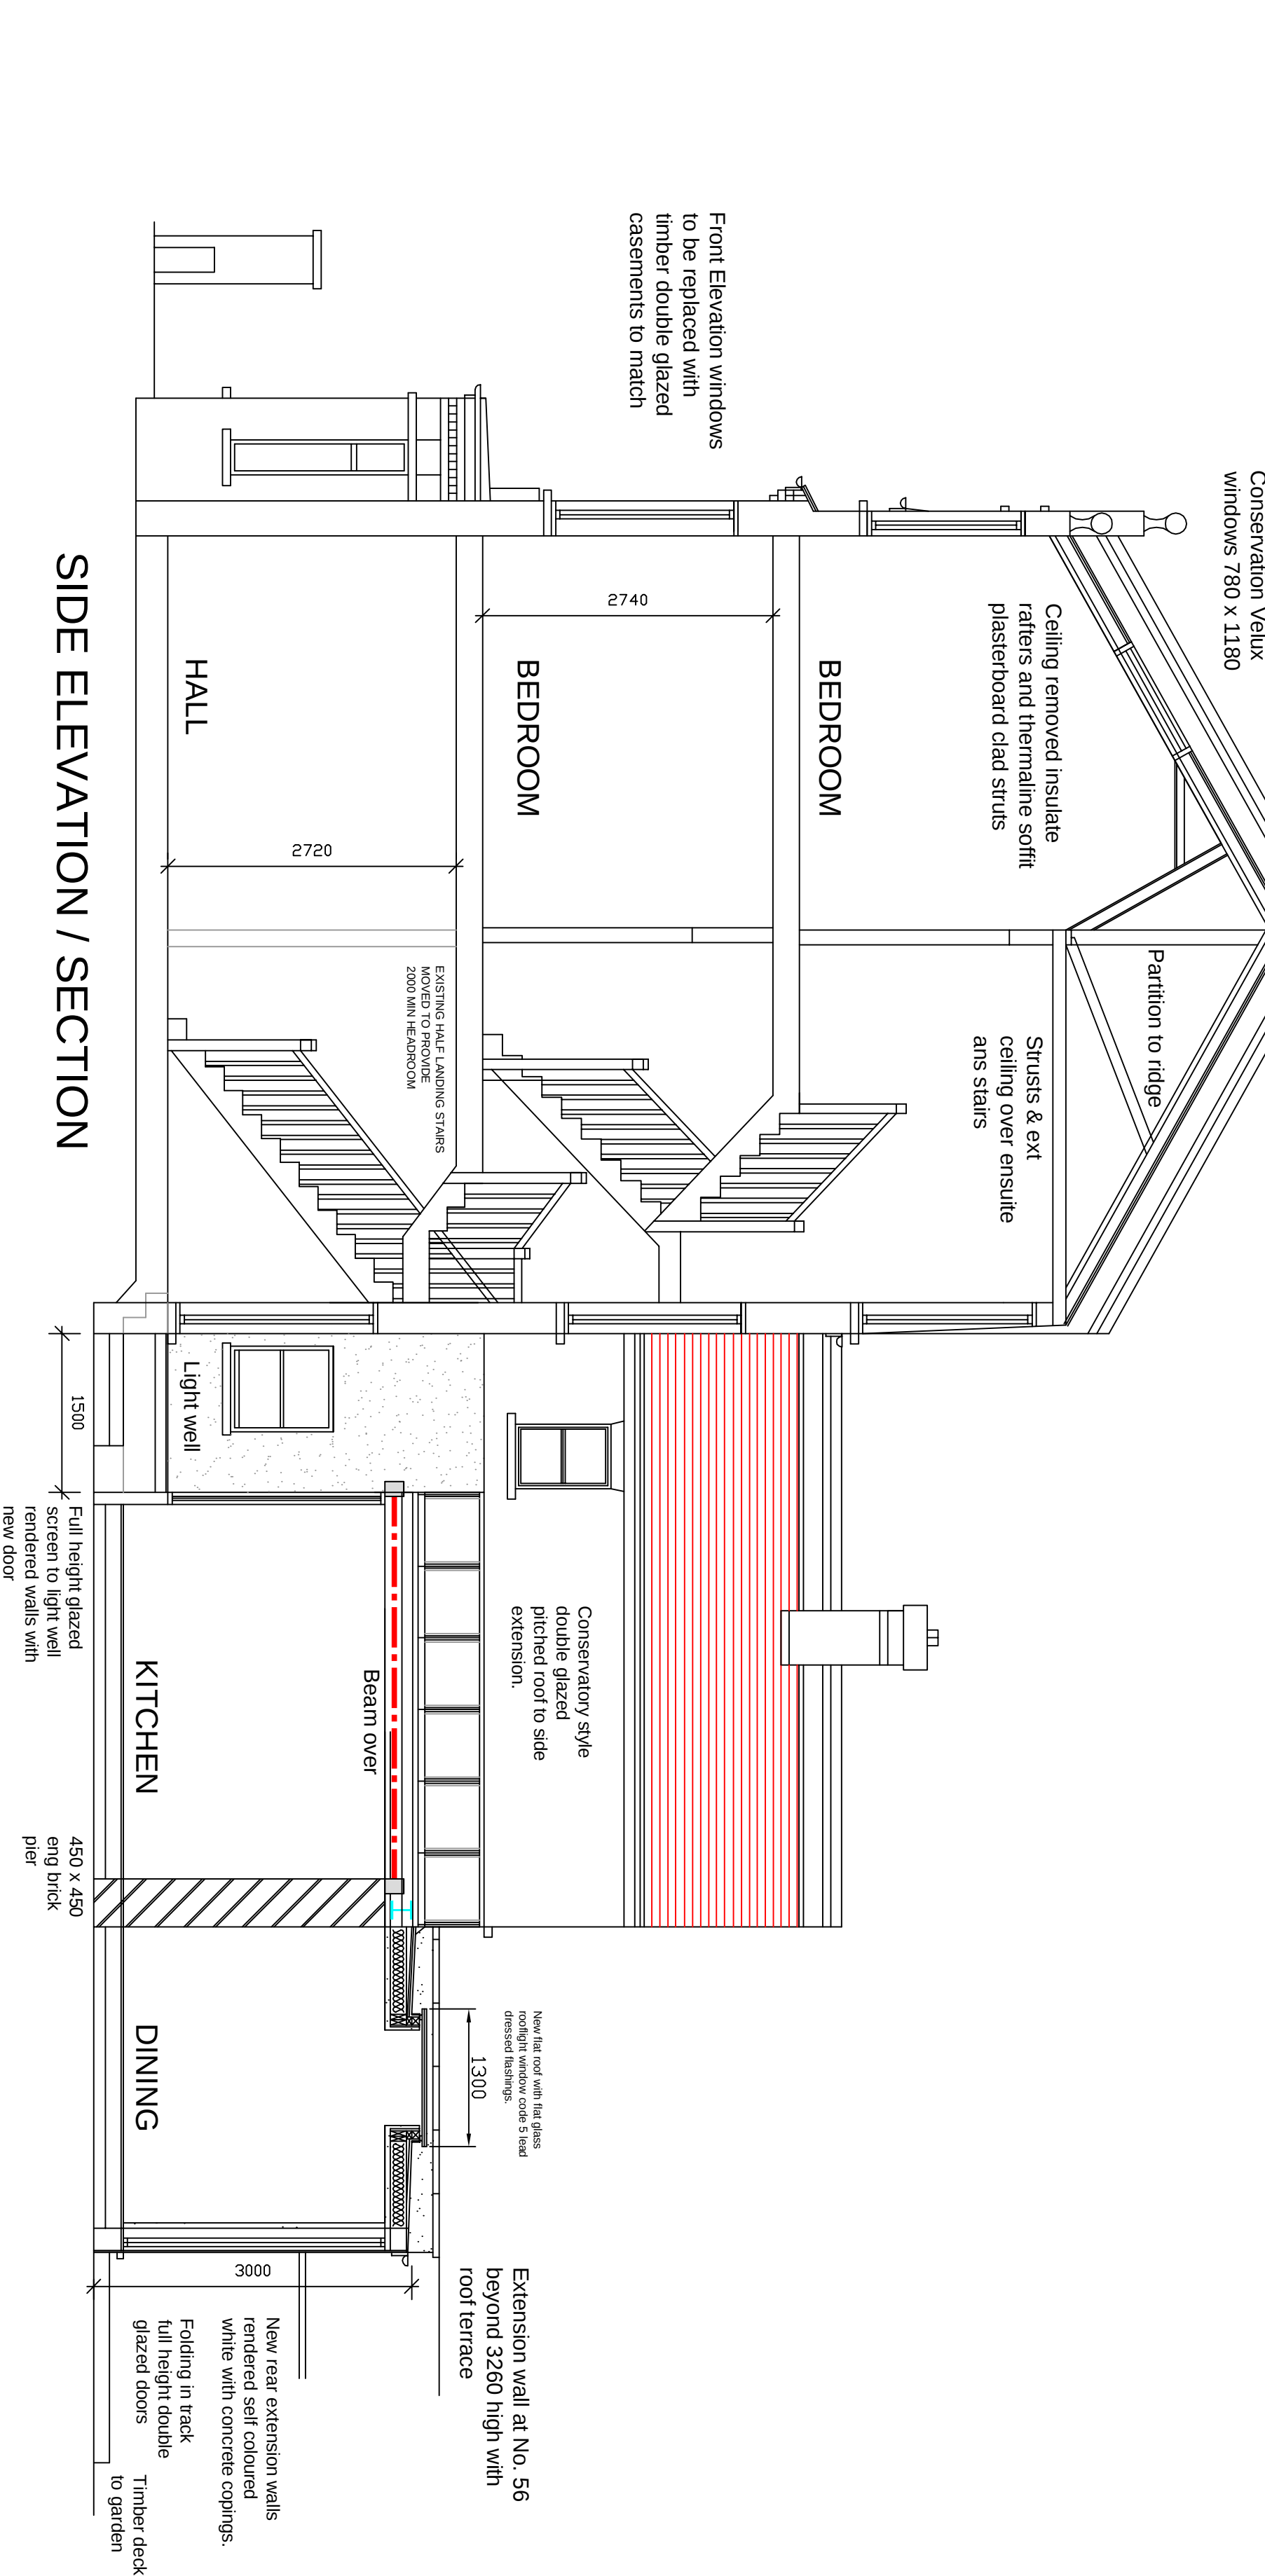
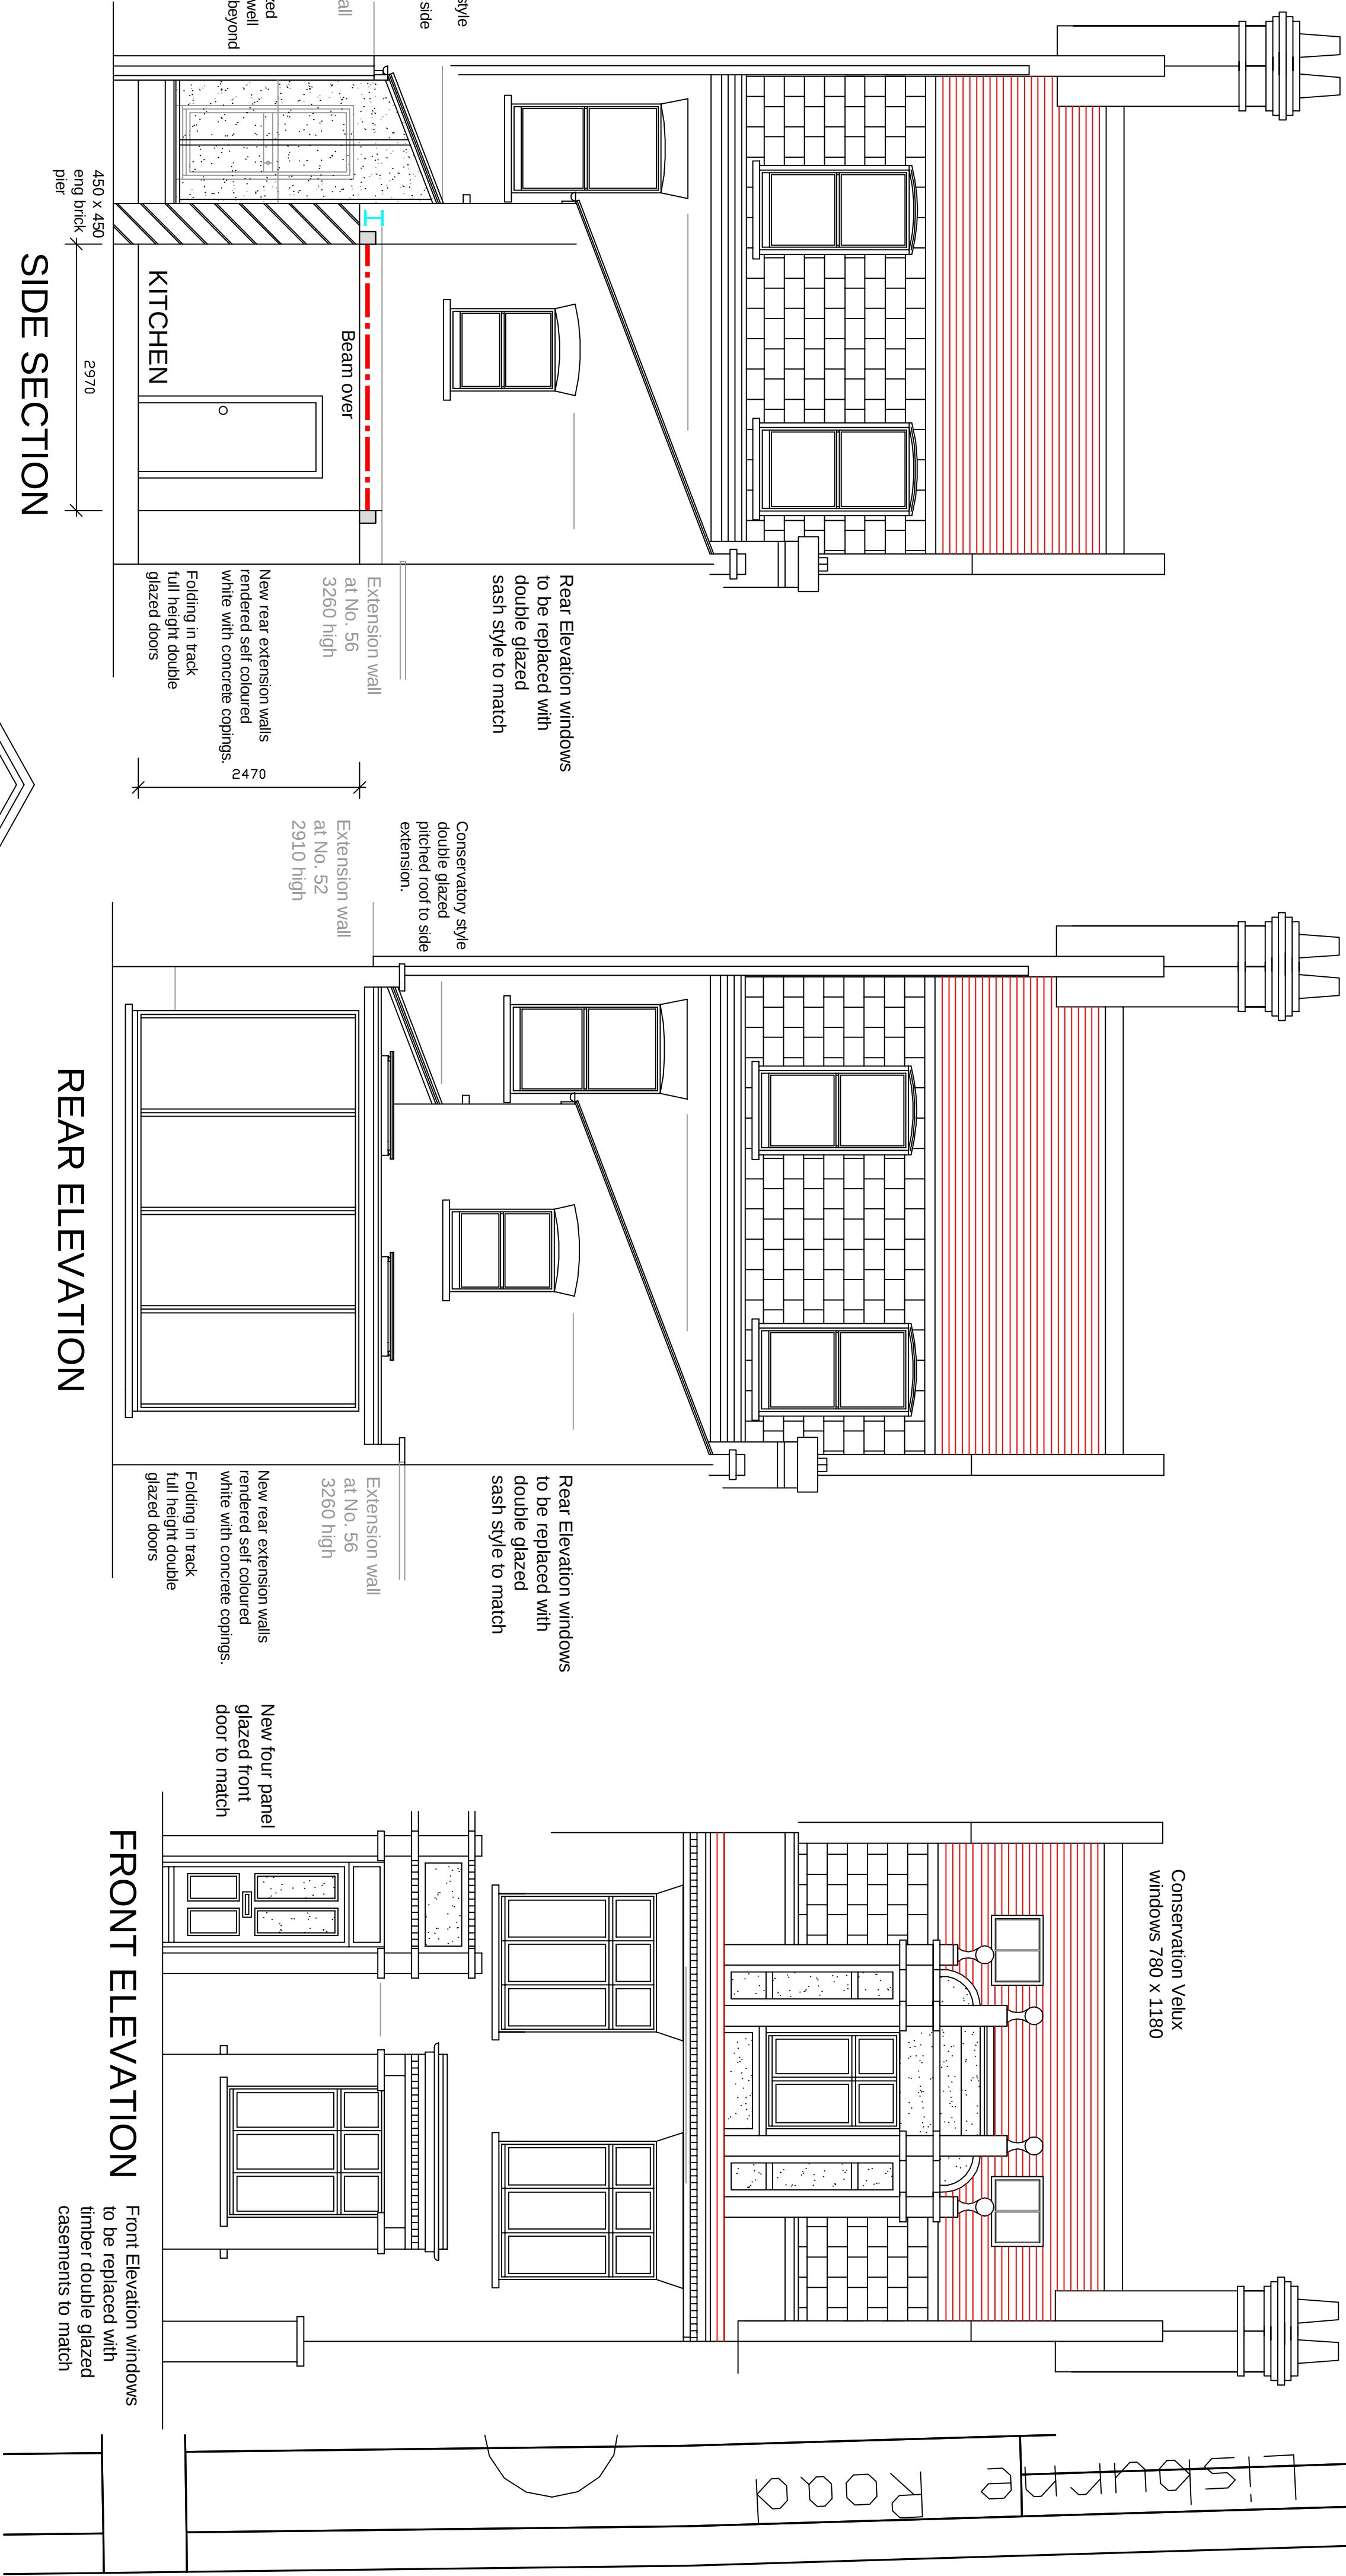


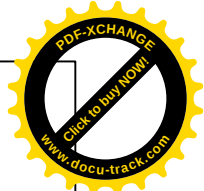

REVISION NO.	REVISION NOTES	DATE
1	PROJECT: 54 LISBURN ROAD LONDON NW3	
2	CLIENT: MR F. GAJIA	
3	DESCRIPTION: PROPOSED ELEVATIONS	
4	DRAWING NO. 11 - 27 - 04	SCALE: 1:50 @ A1
5	REVISION: -	DATE: 10/12/11
6	NO DIMENSIONS TO BE SCALED FROM THIS DRAWING.	

PLANNING ISSUE - 12/01/12

SCALE BAR @ 1:50

0 1 2 3 4 5

5000

BRYAN CONNOR ASSOCIATES LIMITED

DESIGN & PLANNING CONSULTANTS

12 CHRISTCHURCH ROAD, LONDON, N8 9QL Tel: 020 8340 9294 Fax: 020 8348 6783

Email: bryan@dca.demon.co.uk

THIS DRAWING IS THE PROPERTY OF BRYAN CONNOR ASSOCIATES LTD AND MAY NOT BE REPRODUCED WITHOUT WRITTEN CONSENT