



FINCHLEY ROAD

BRITISH COLLEGE OF
BCOM
OSTEOPATHIC MEDICINE

Level 1

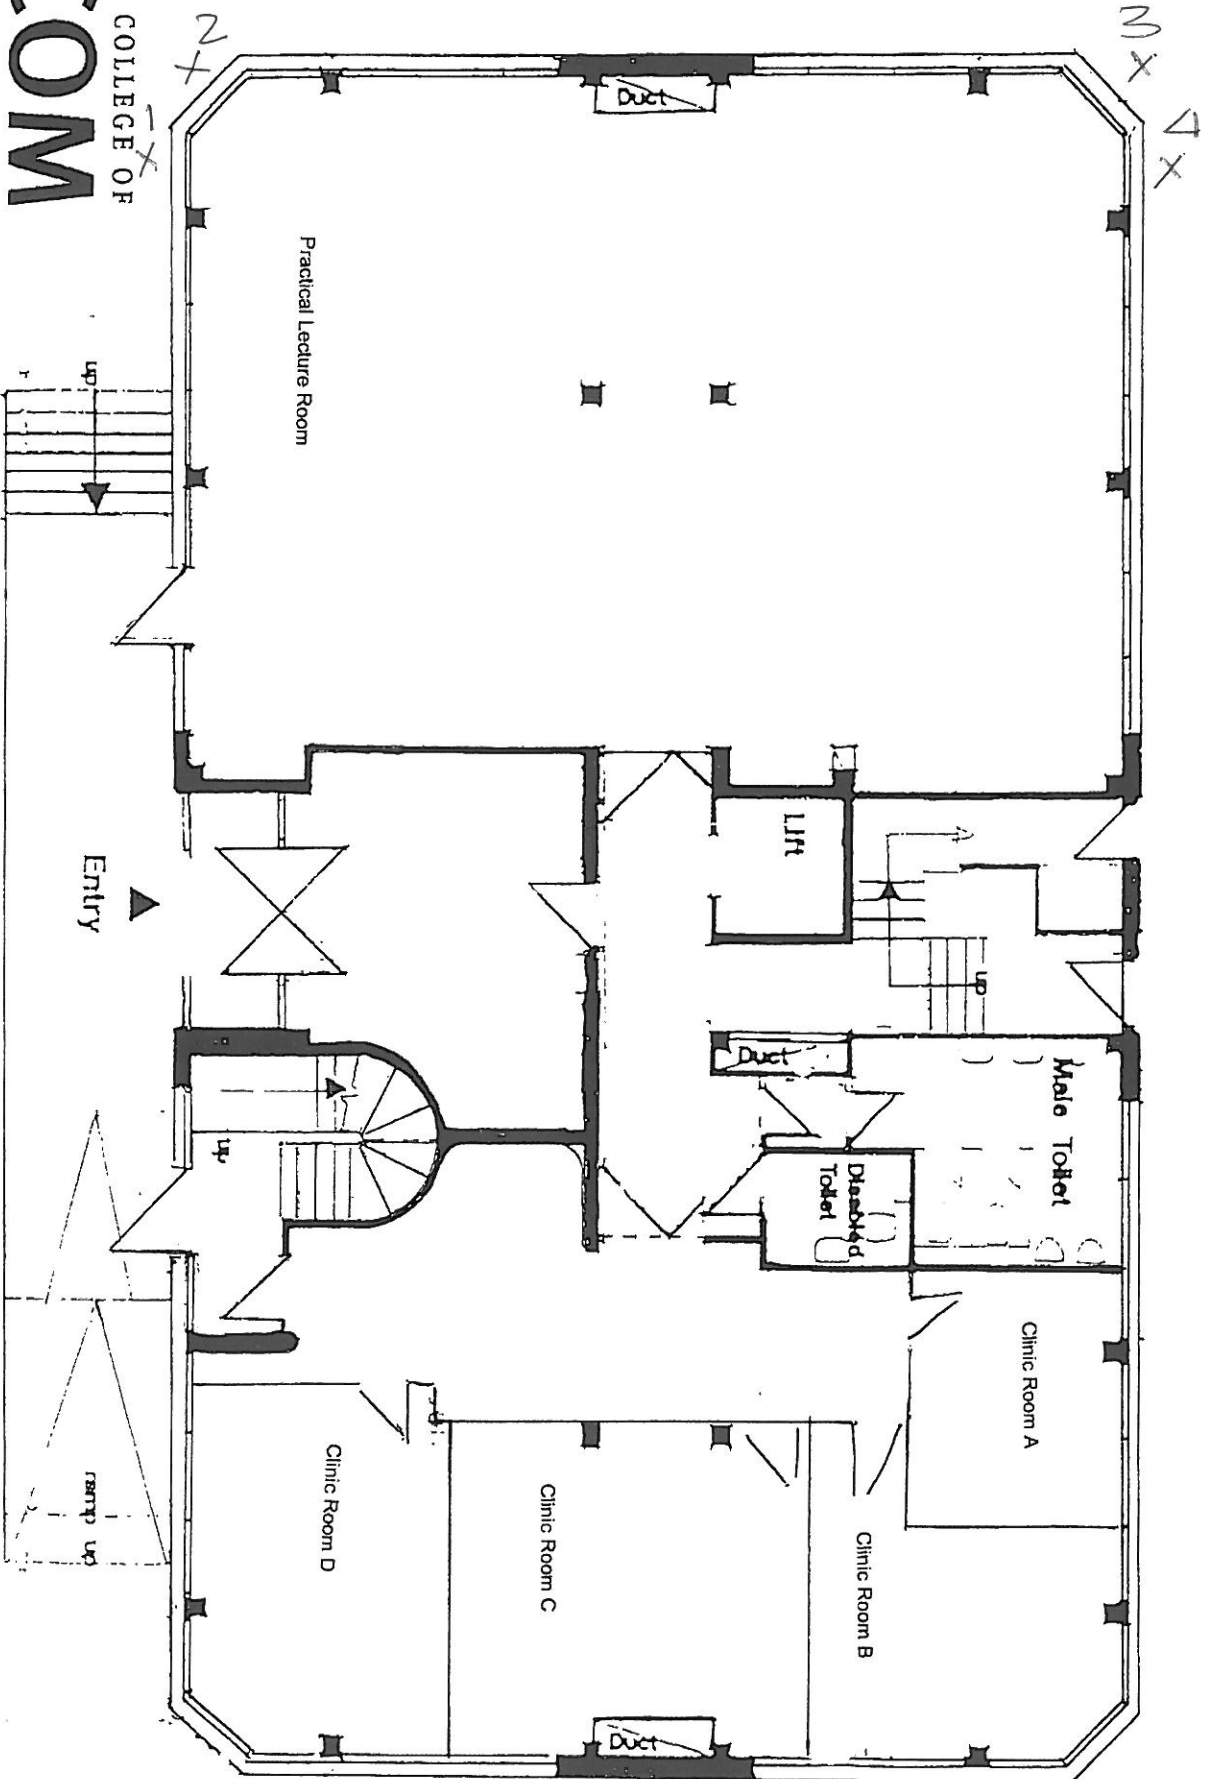

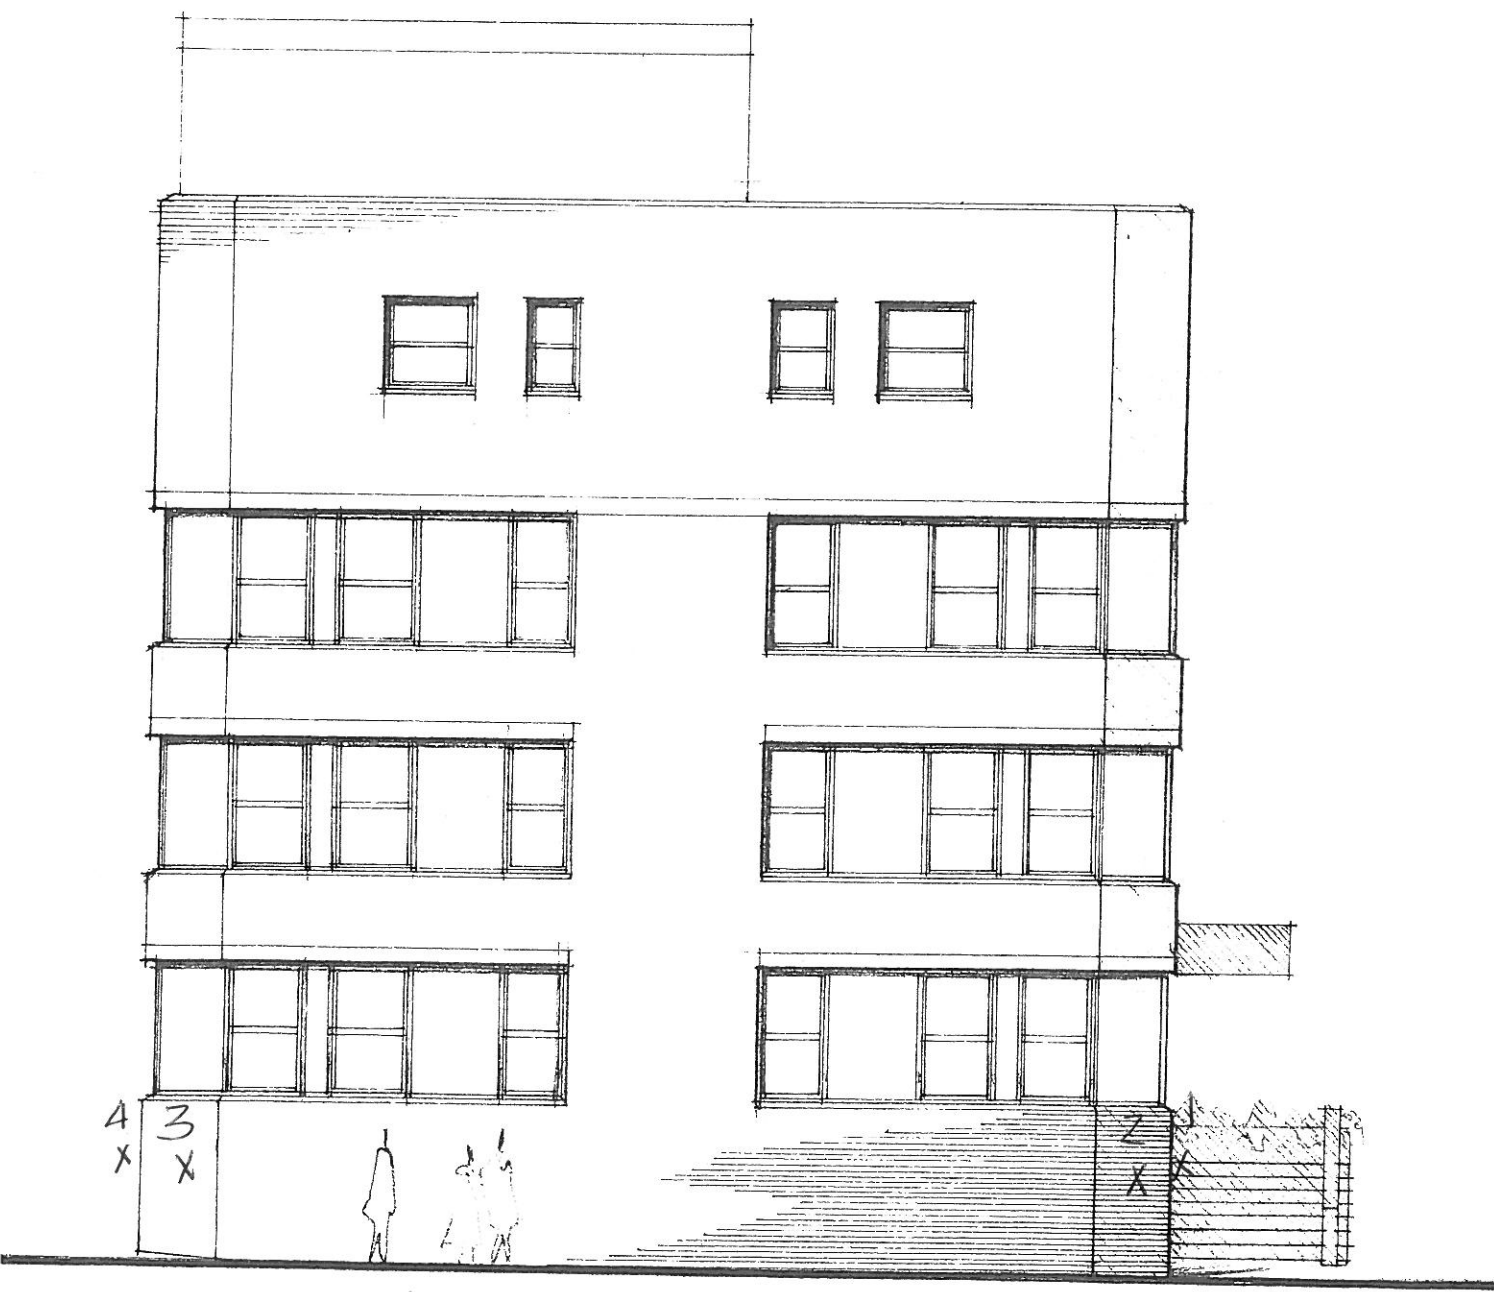

West Elevation , to Finchley Road

El
Sub Sta

122c

122
HSBC
Bank

SUMPTER CLOSE

8
LIEF
HOUSE

Holy Trinity
Church

1 to 25
Alban
House

TCBs

120

Ordnance
Survey

© Crown Copyright 2008. All rights reserved. Licence number 100020449. Plotted Scale - 1:500

Shelters

0m 5m 10m 15m