




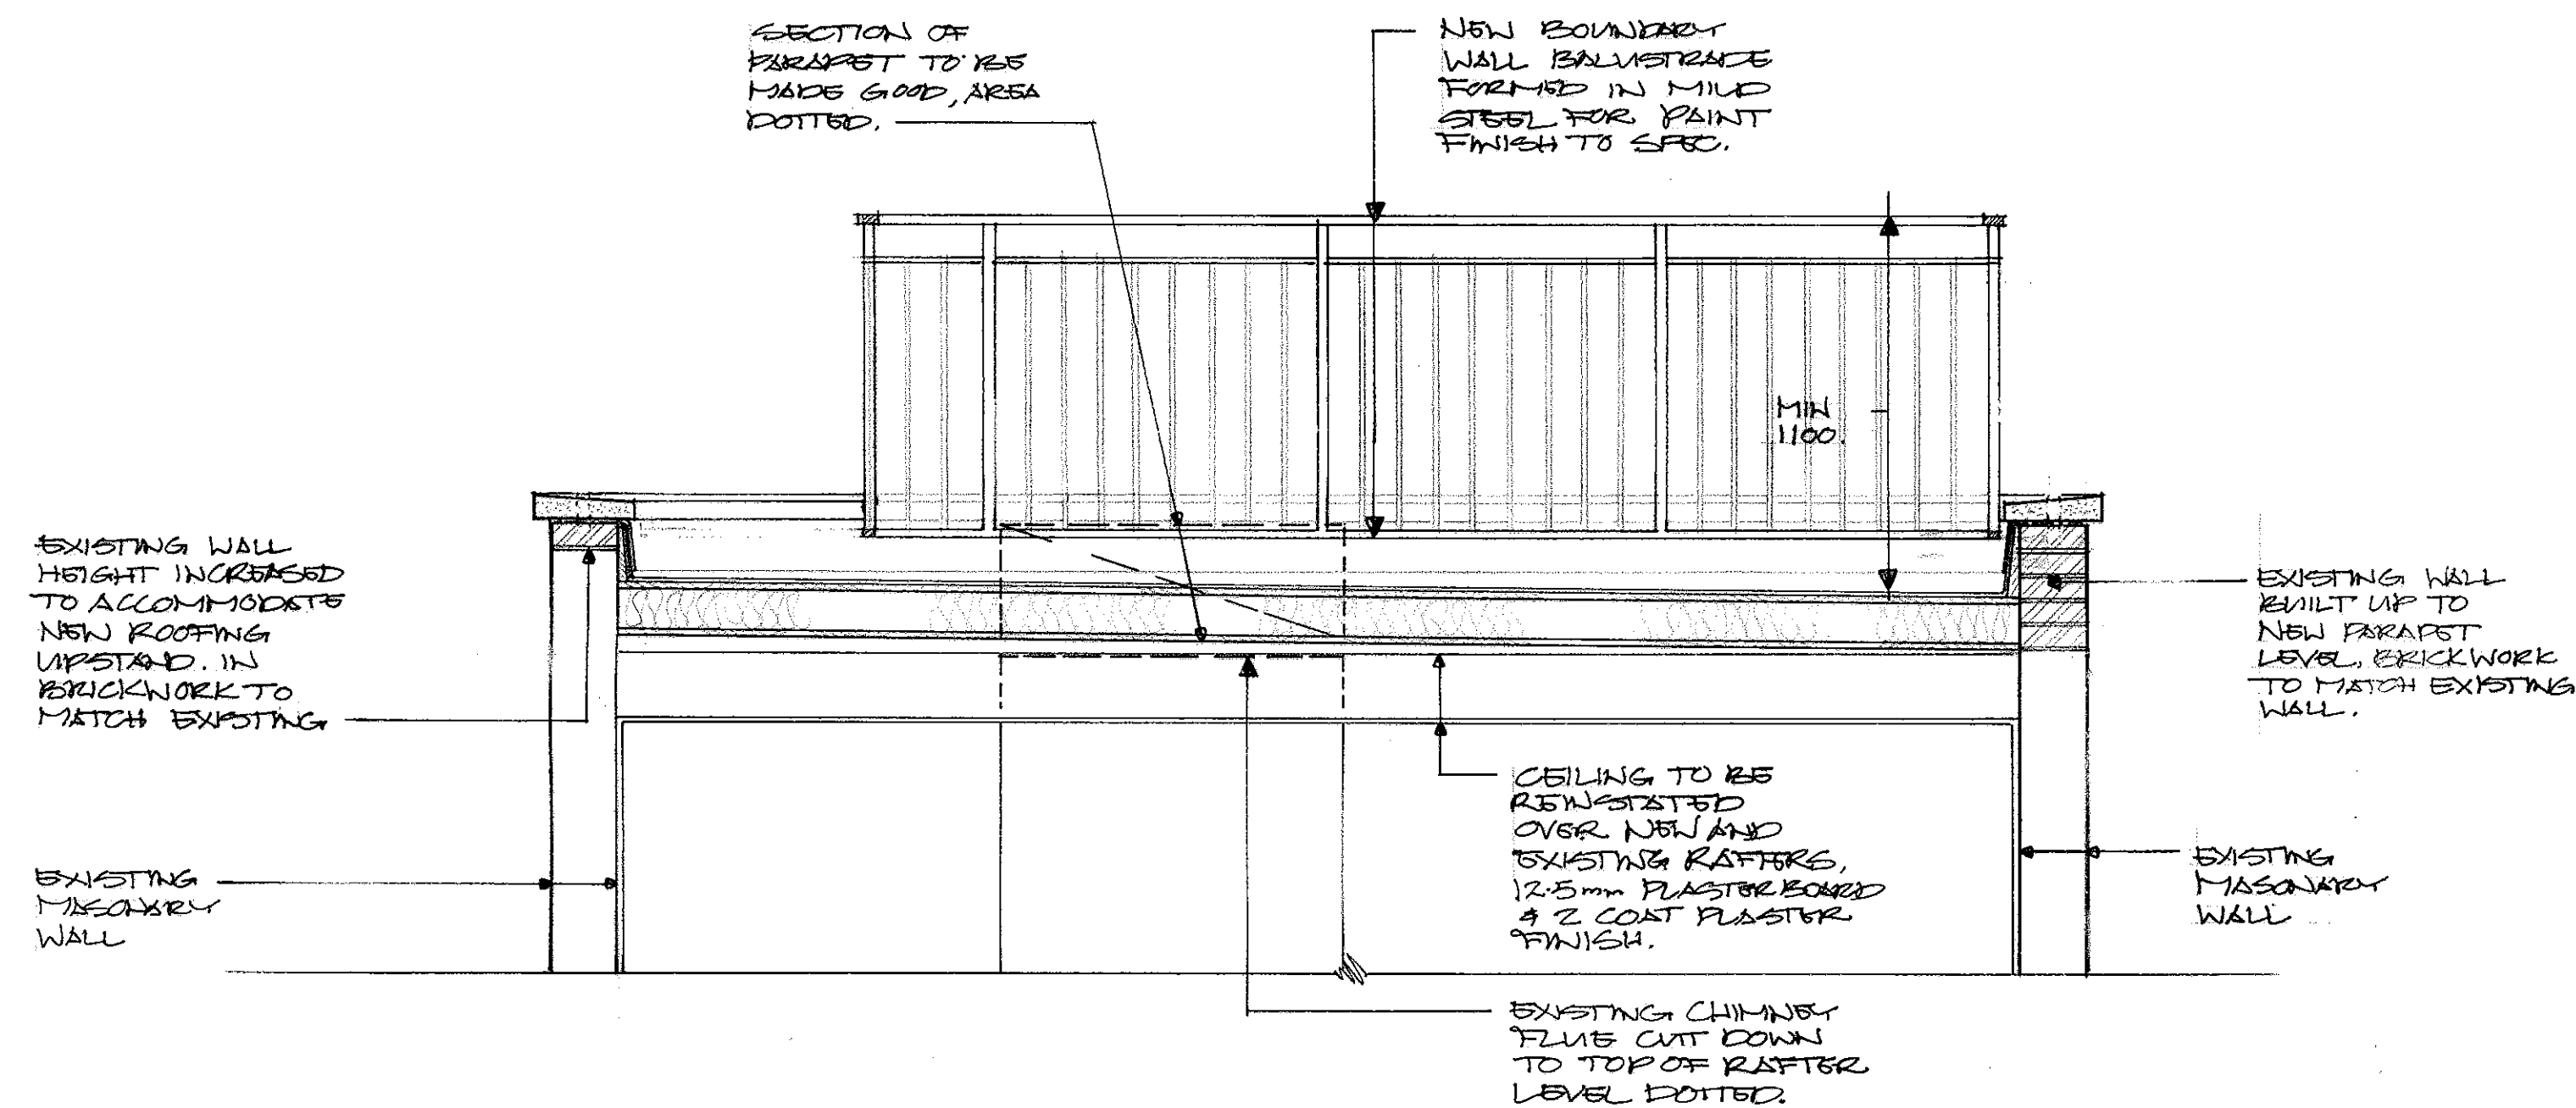

DETAIL SECTION (A)

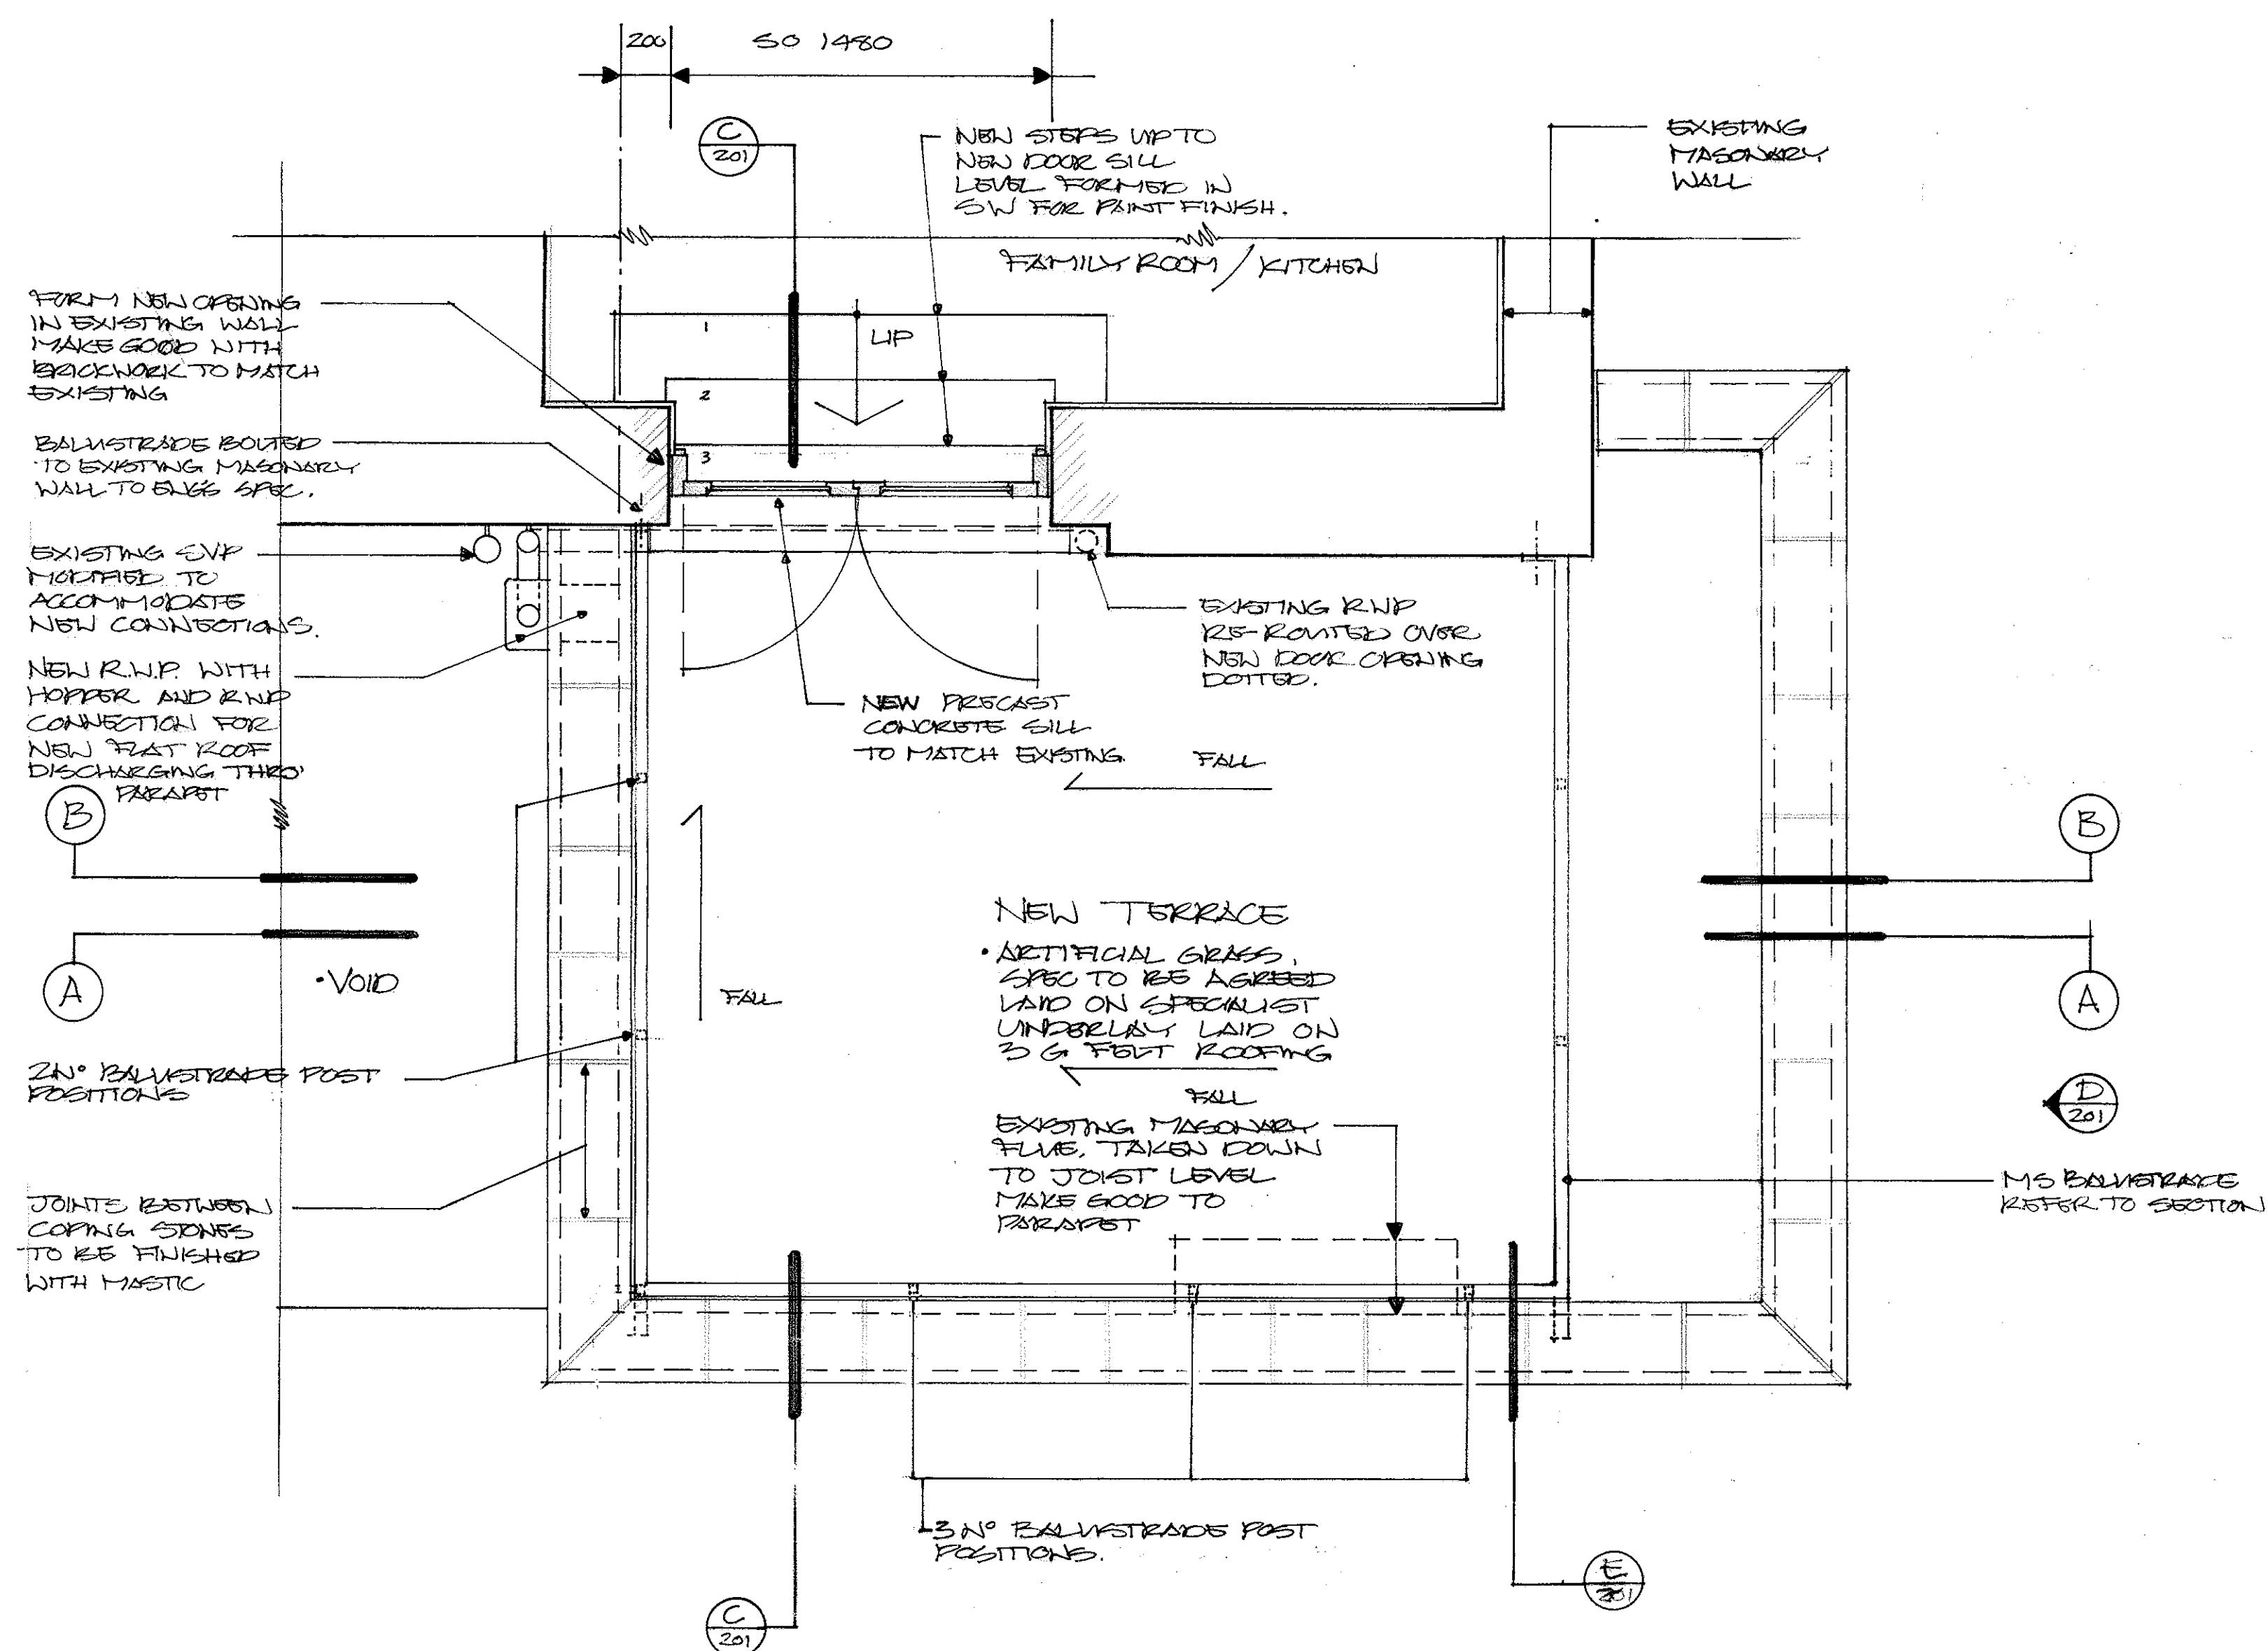

DETAIL PLAN NEW TERRACE FIRST FLOOR.

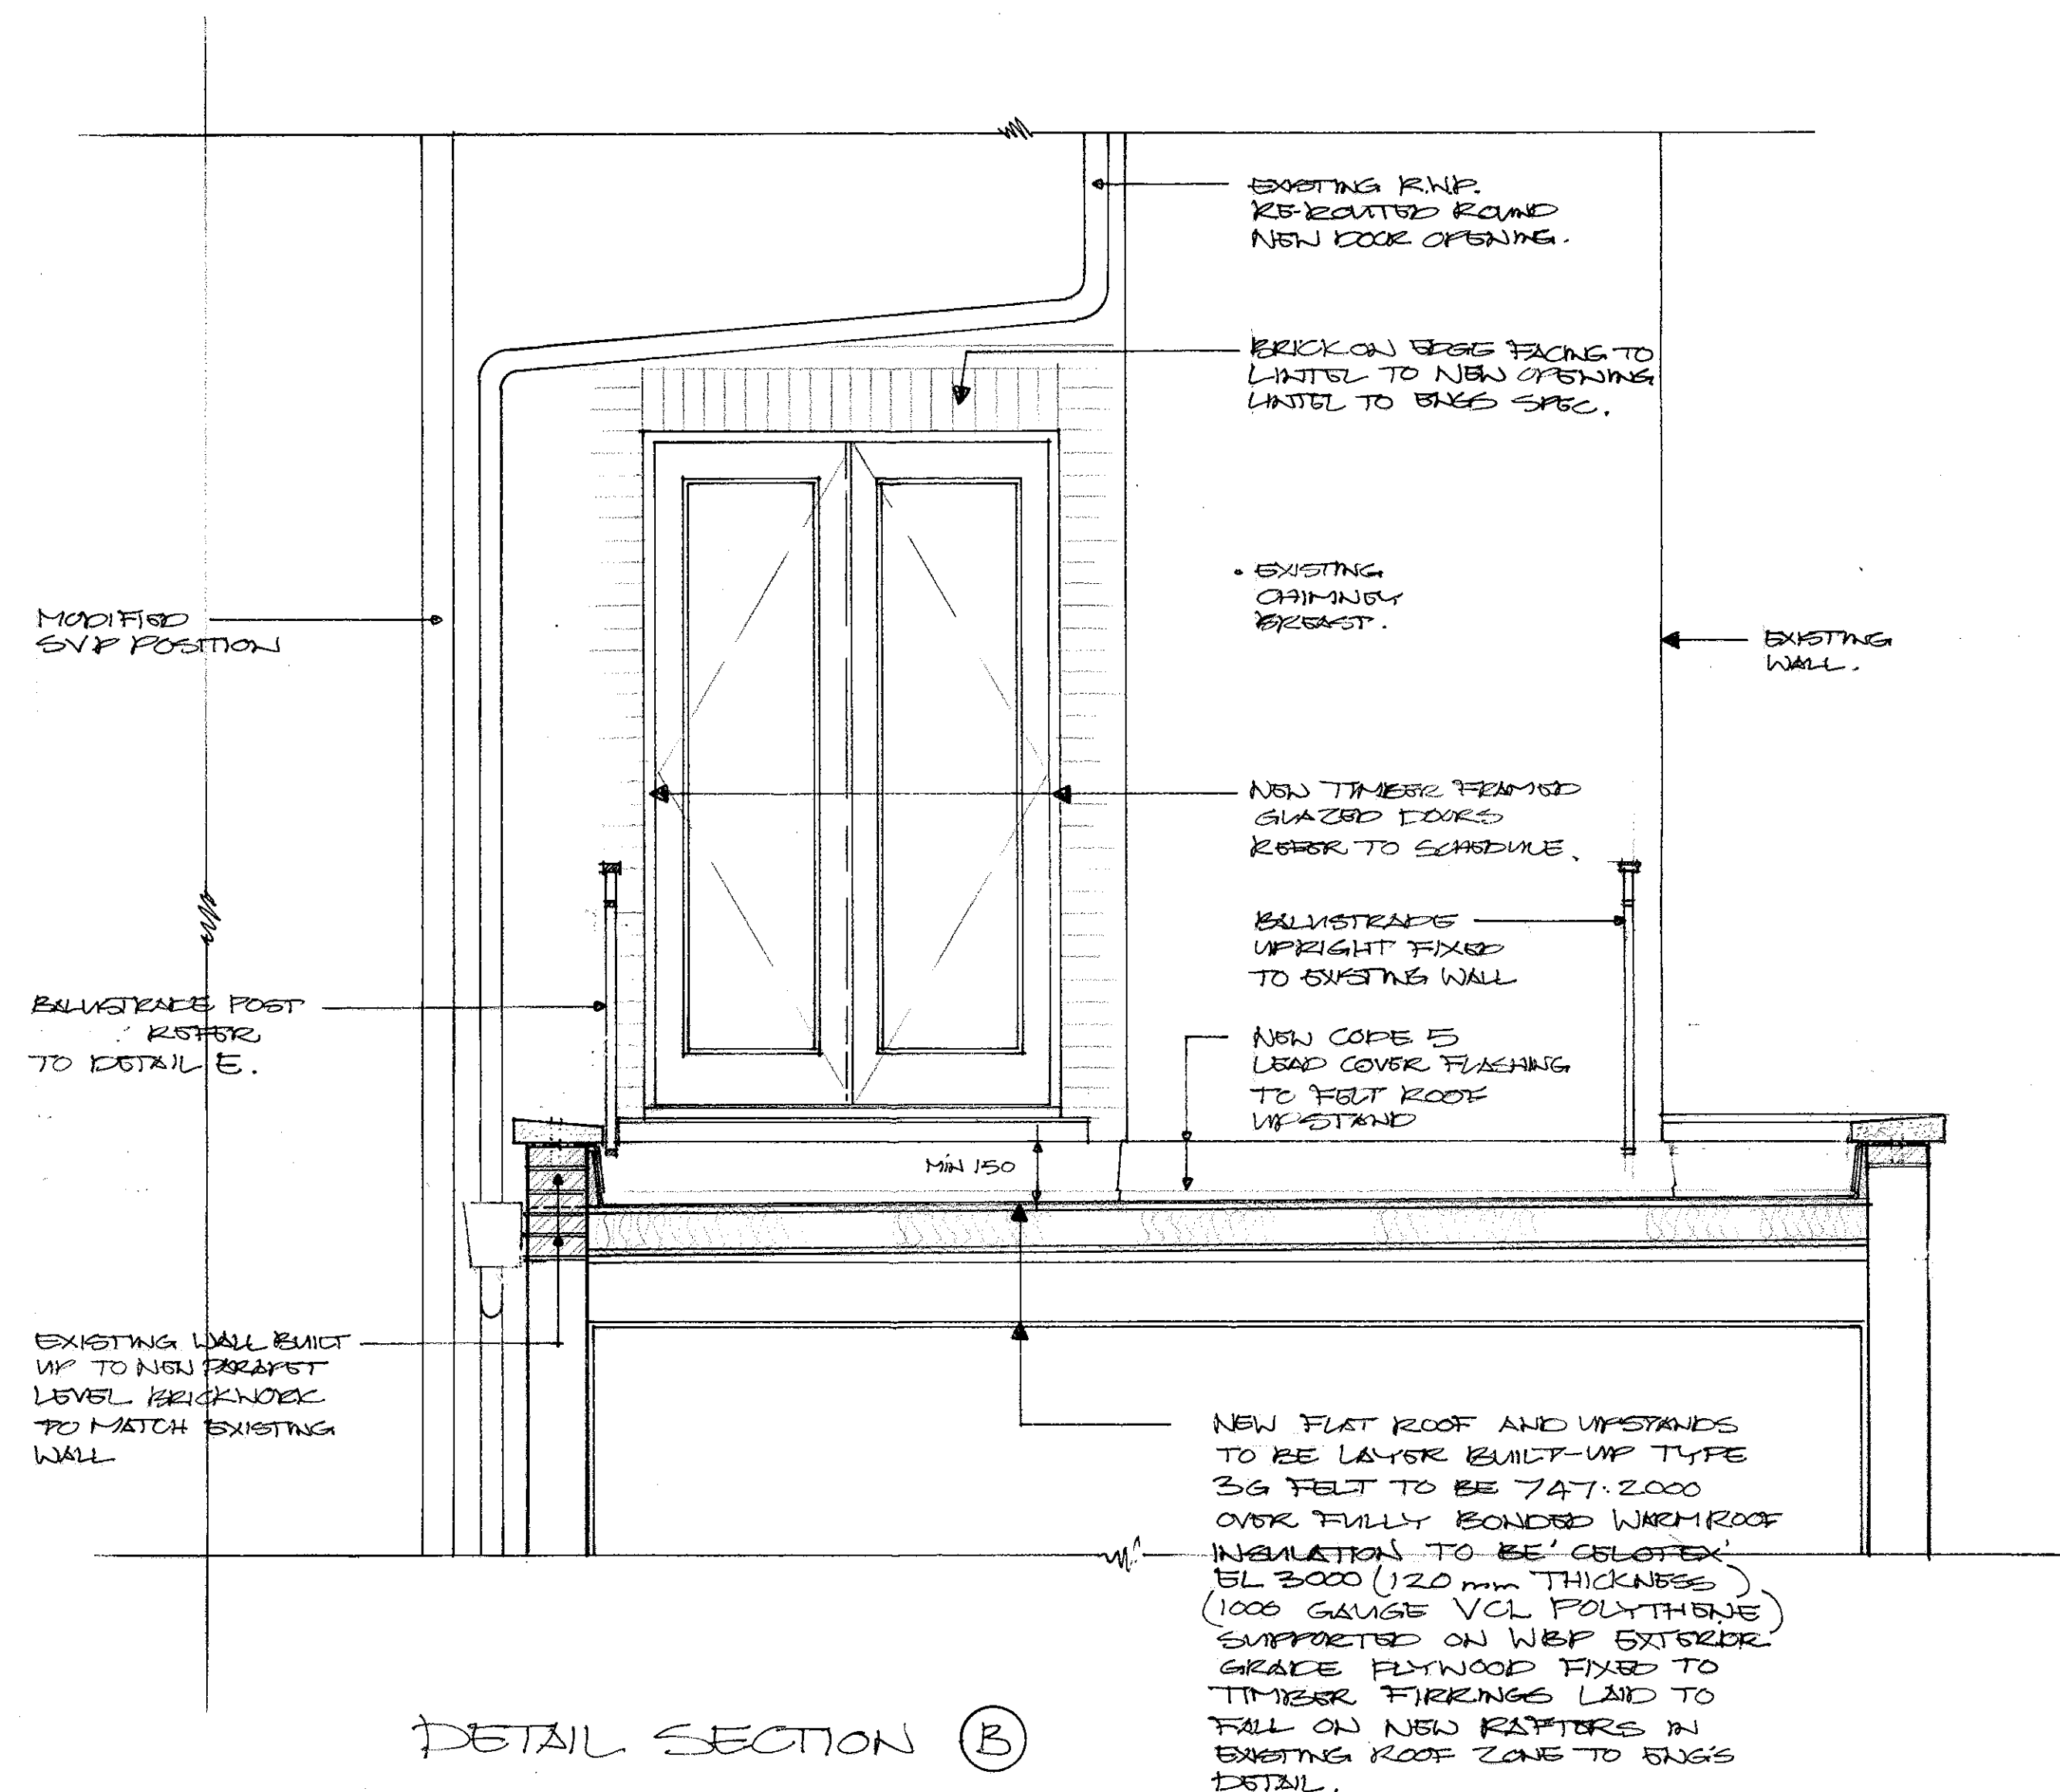

DETAIL SECTION (B)

11/01/12 GENERAL REVISIONS A

DATE	REVISIONS	RE
11/01/12	GENERAL REVISIONS	A
THIS DRAWING IS THE COPYRIGHT OF THE ARCHITECT AND SHOULD NOT BE REPRODUCED WITHOUT WRITTEN CONSENT. DO NOT SCALE FROM THIS DRAWING. ONLY FIGURED DIMENSIONS SHOULD BE REFERRED TO. ANY DISCREPANCIES SHOULD BE REPORTED TO THE ARCHITECT IMMEDIATELY.		
PROJECT		
42 ELSWORTHY RD LONDON NW3 3DL		
DRAWING		
NEW FIRST FLOOR TERRACE DETAIL PLANS & SECTIONS		
DATE	11/01/12	
DELT	TRANSFORMATION	
COMPUTER	17 BONNY STREET LONDON NW1 9PE TEL: 020 7424 0122 FAX: 020 7424 0133 e-mail: info@transformation-architects.co.uk	
SCALE	1:20	DWG No. 110112-001
REV	A	

1785/100