




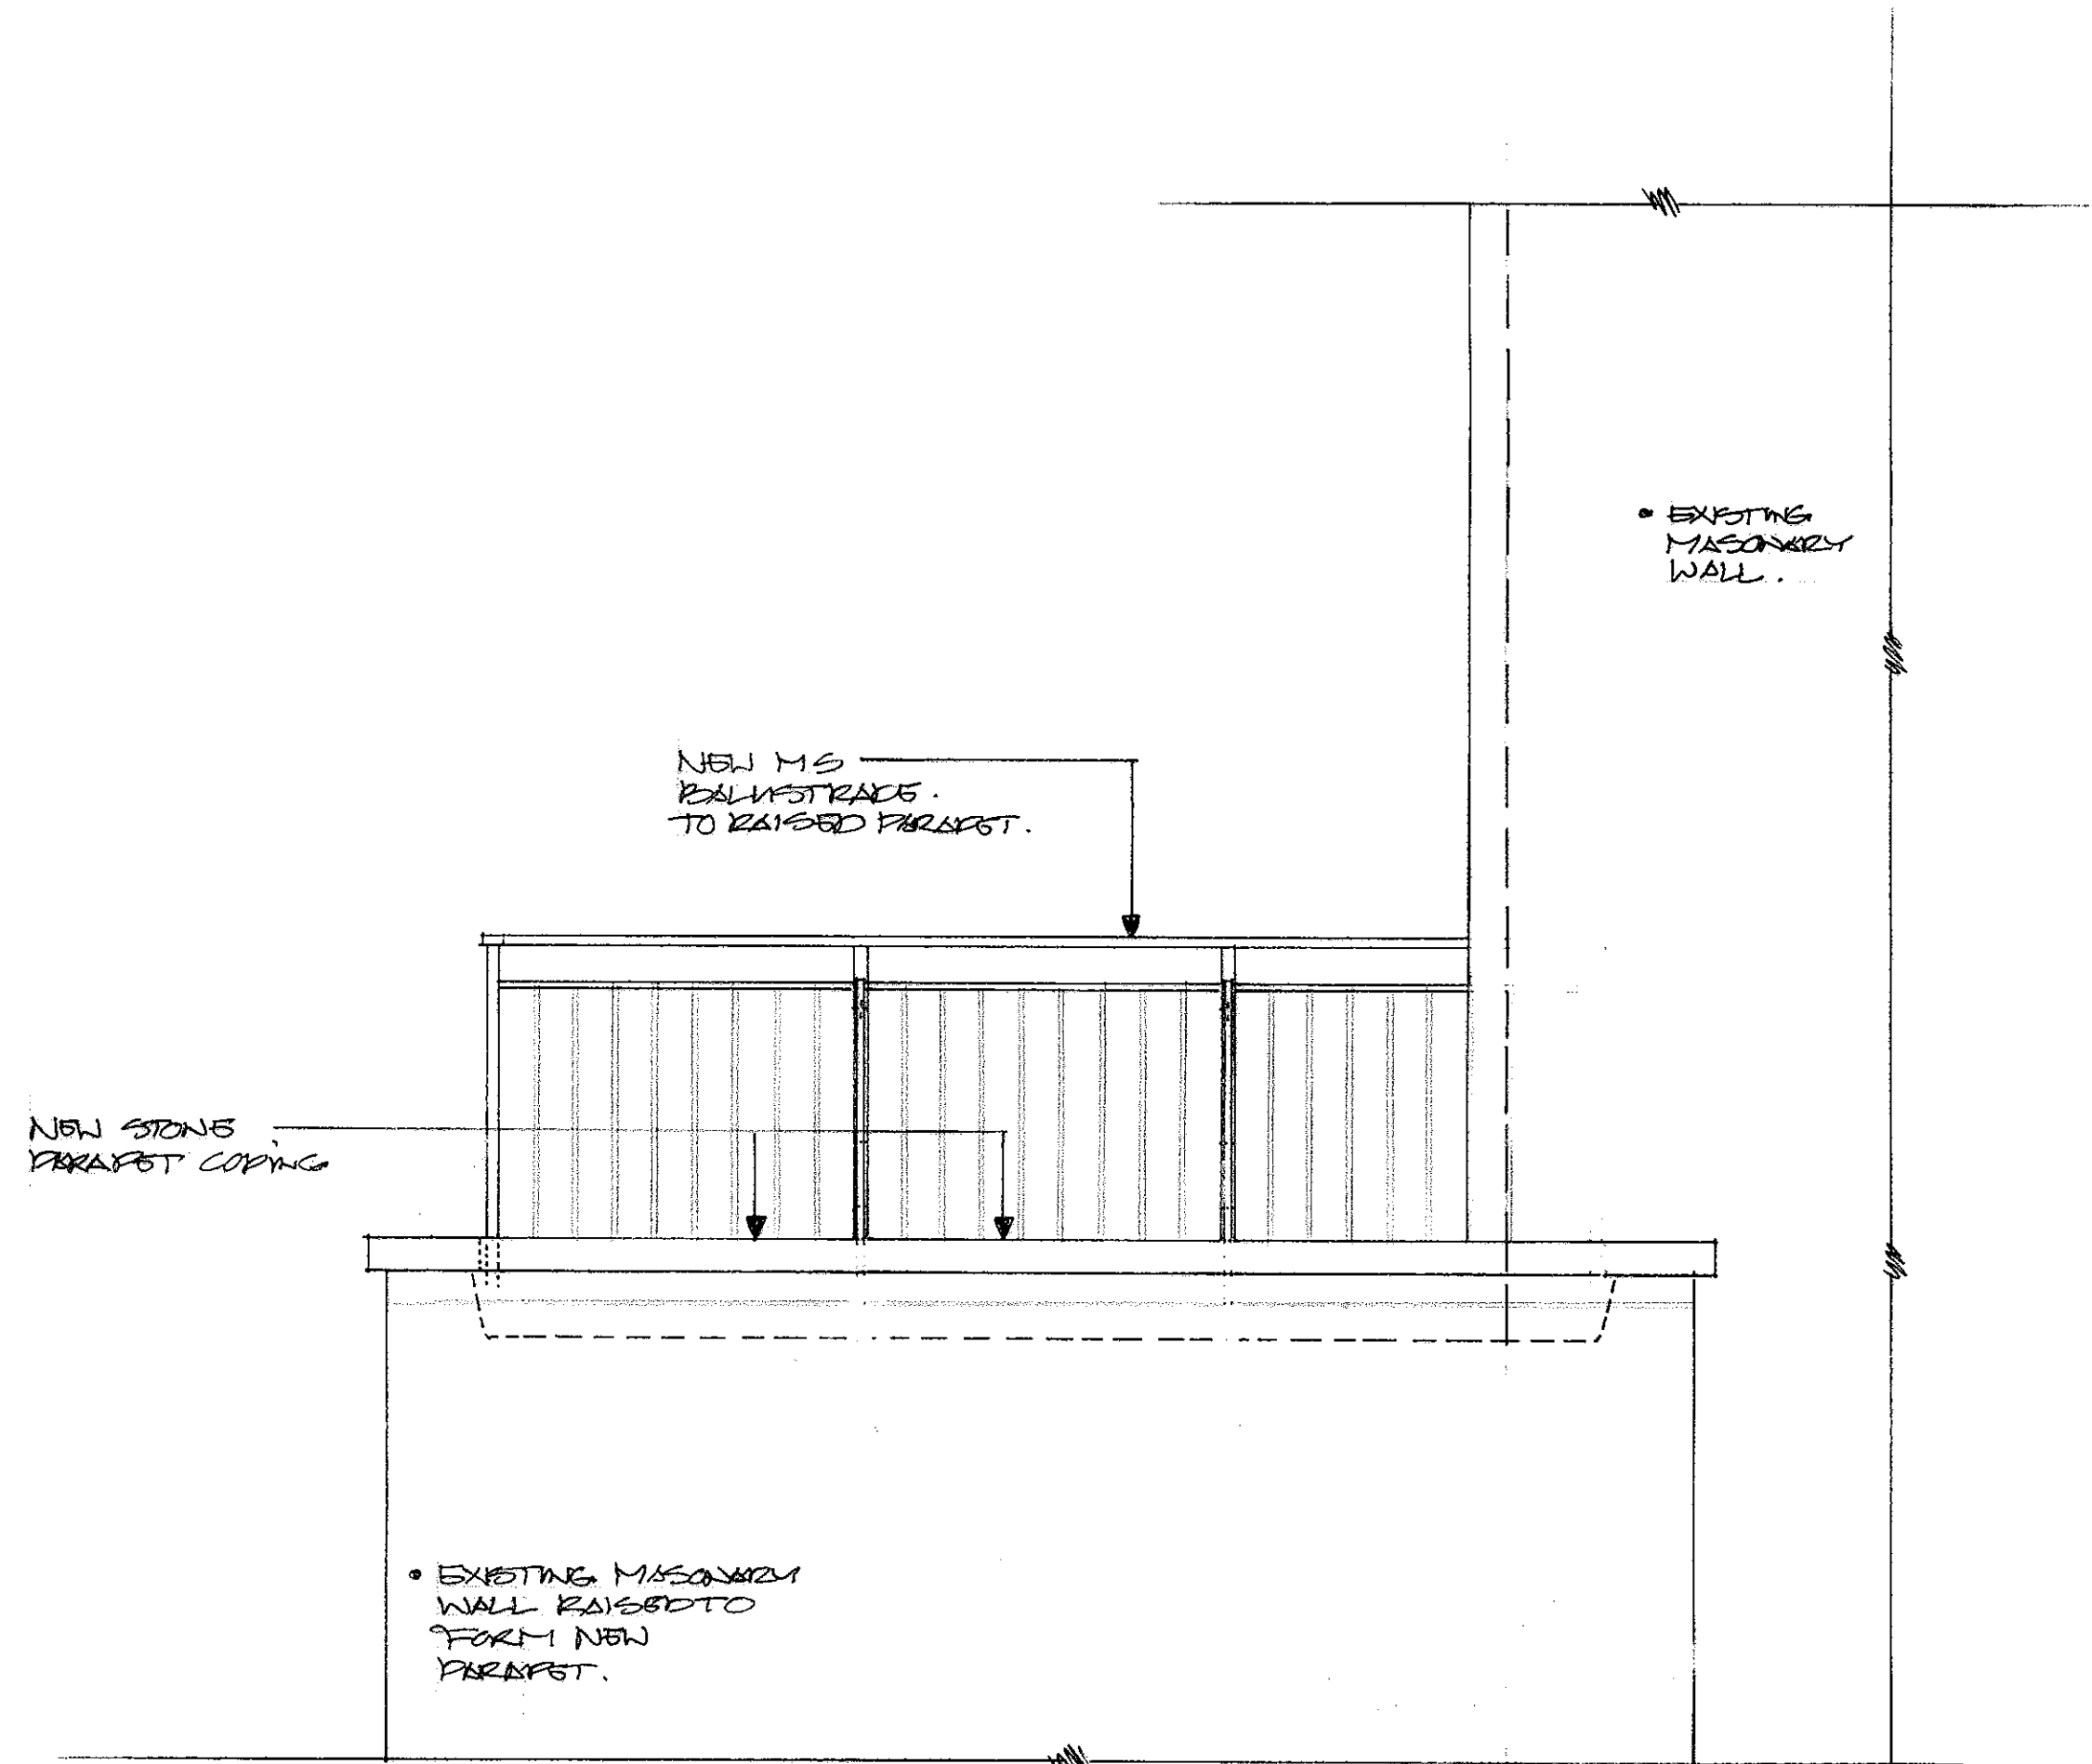

DETAIL ELEVATION (D) 200

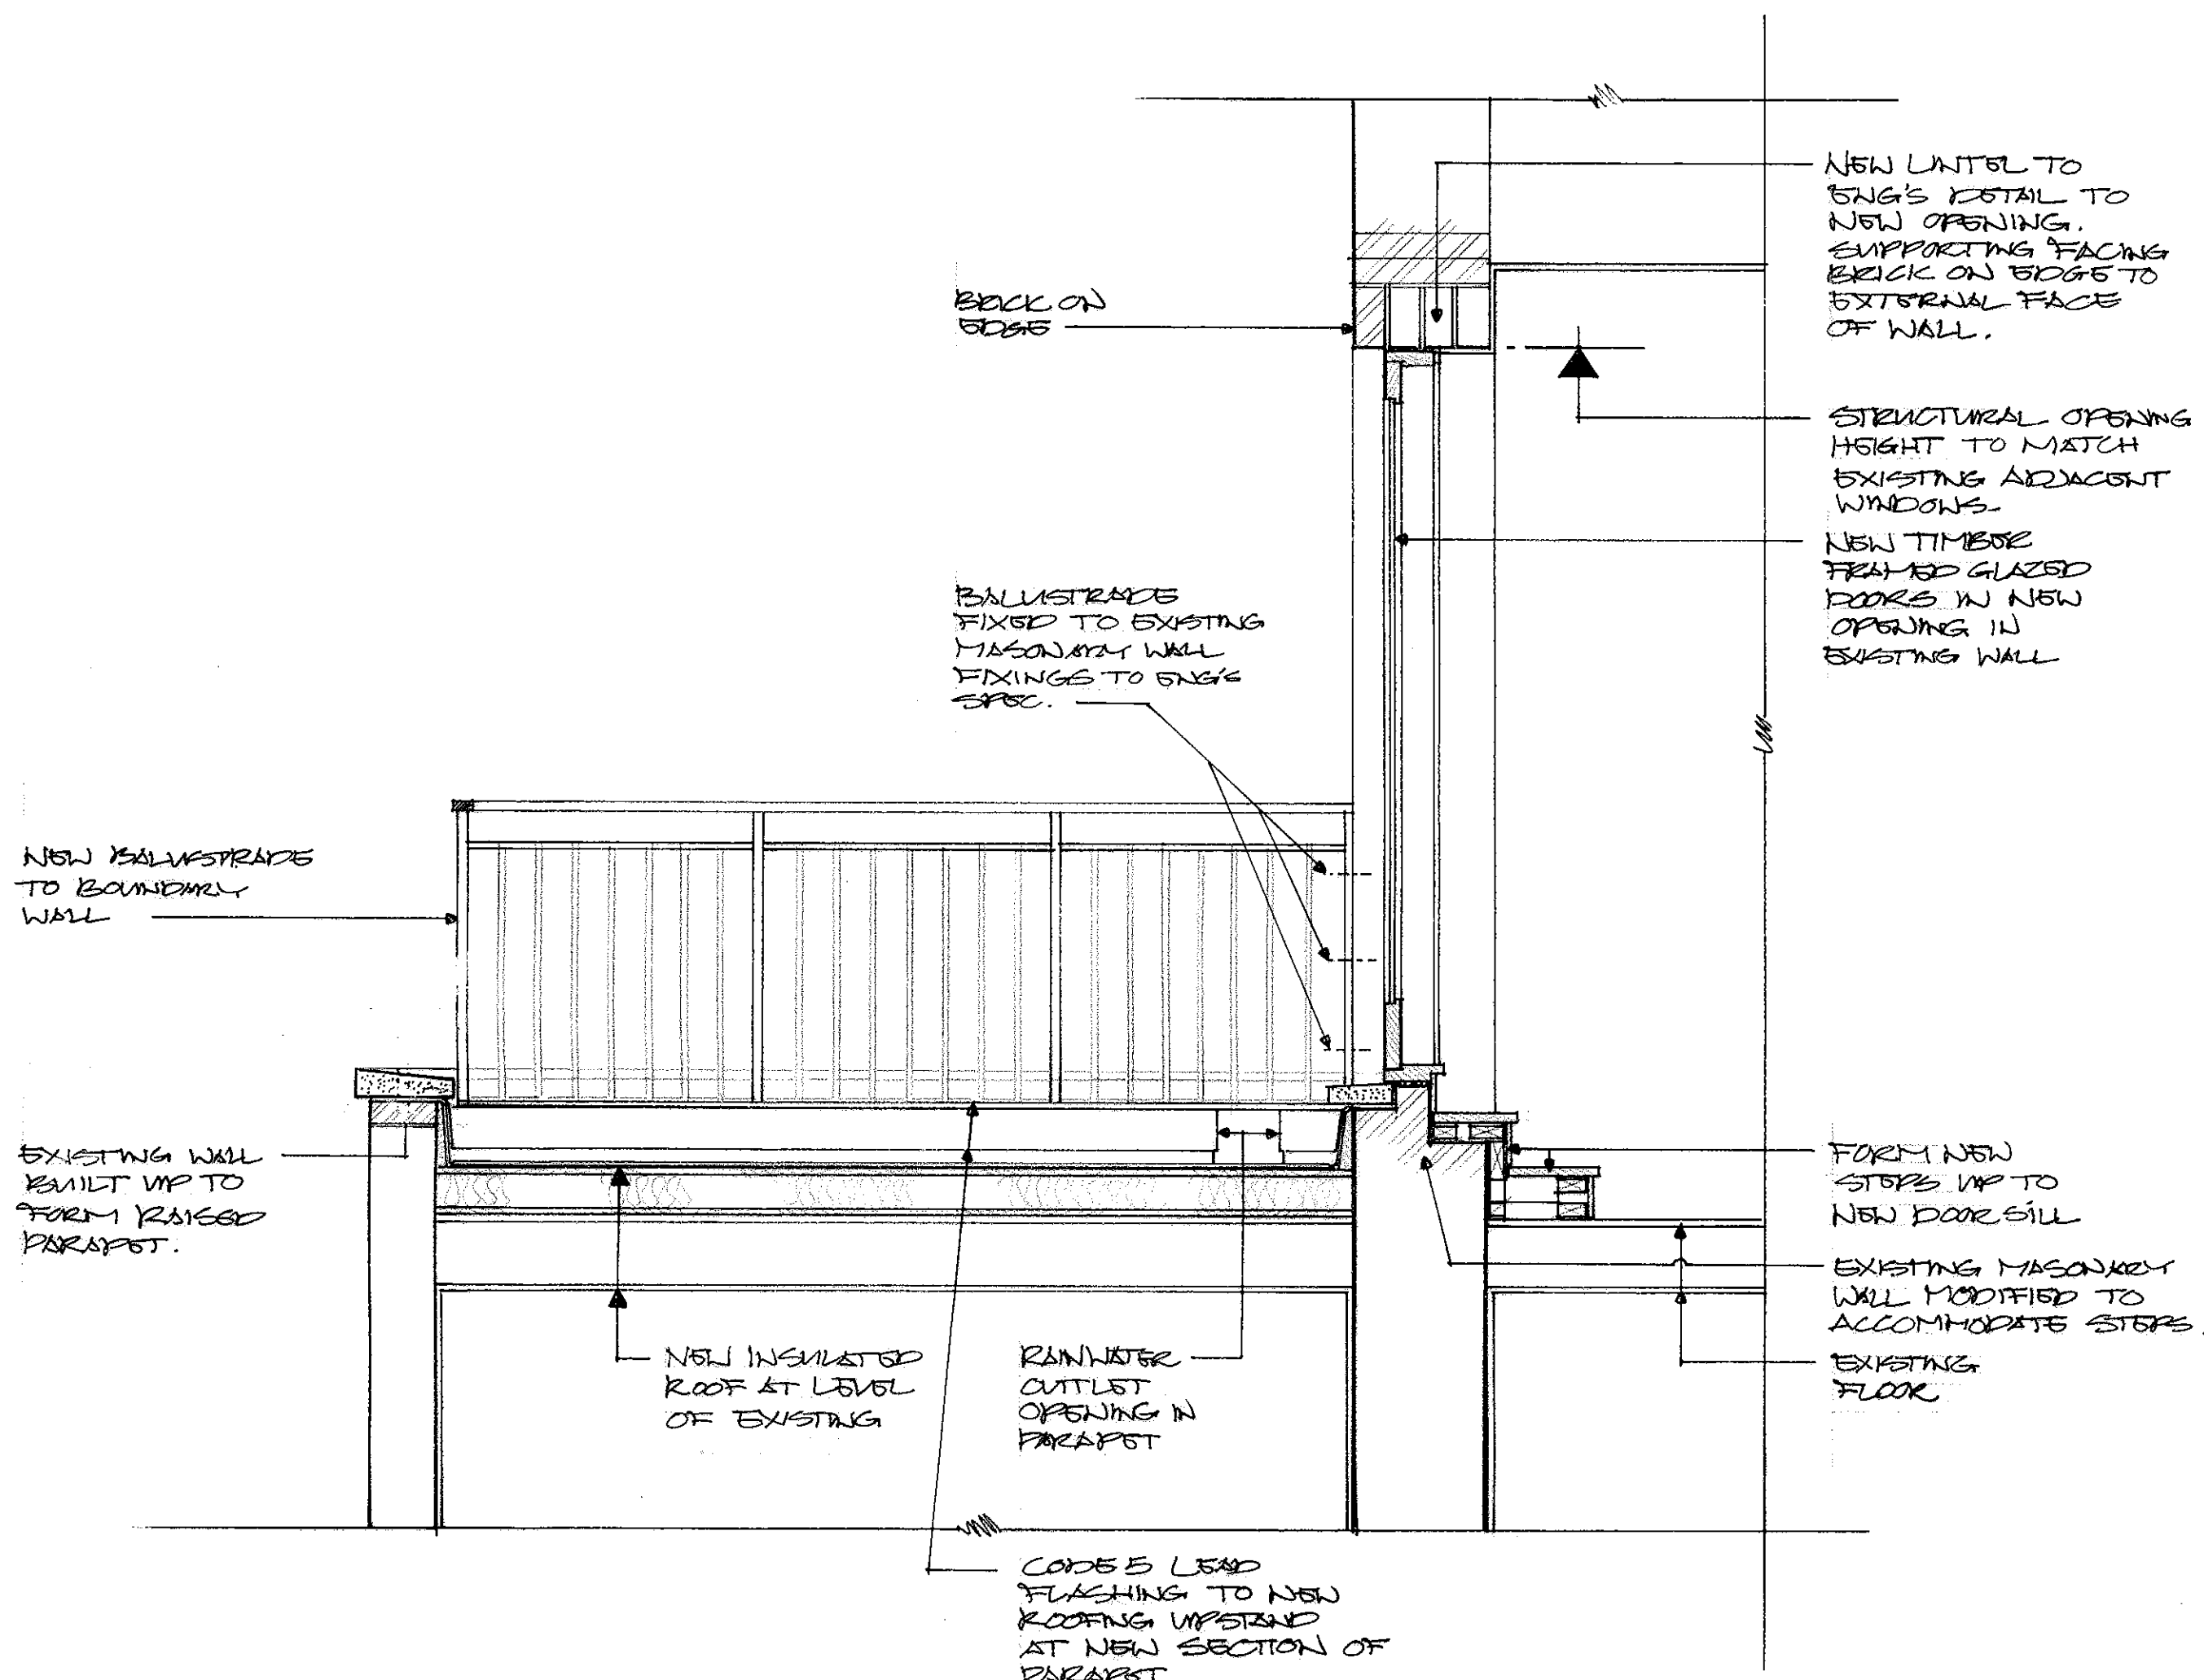

DETAIL SECTION (C) 200

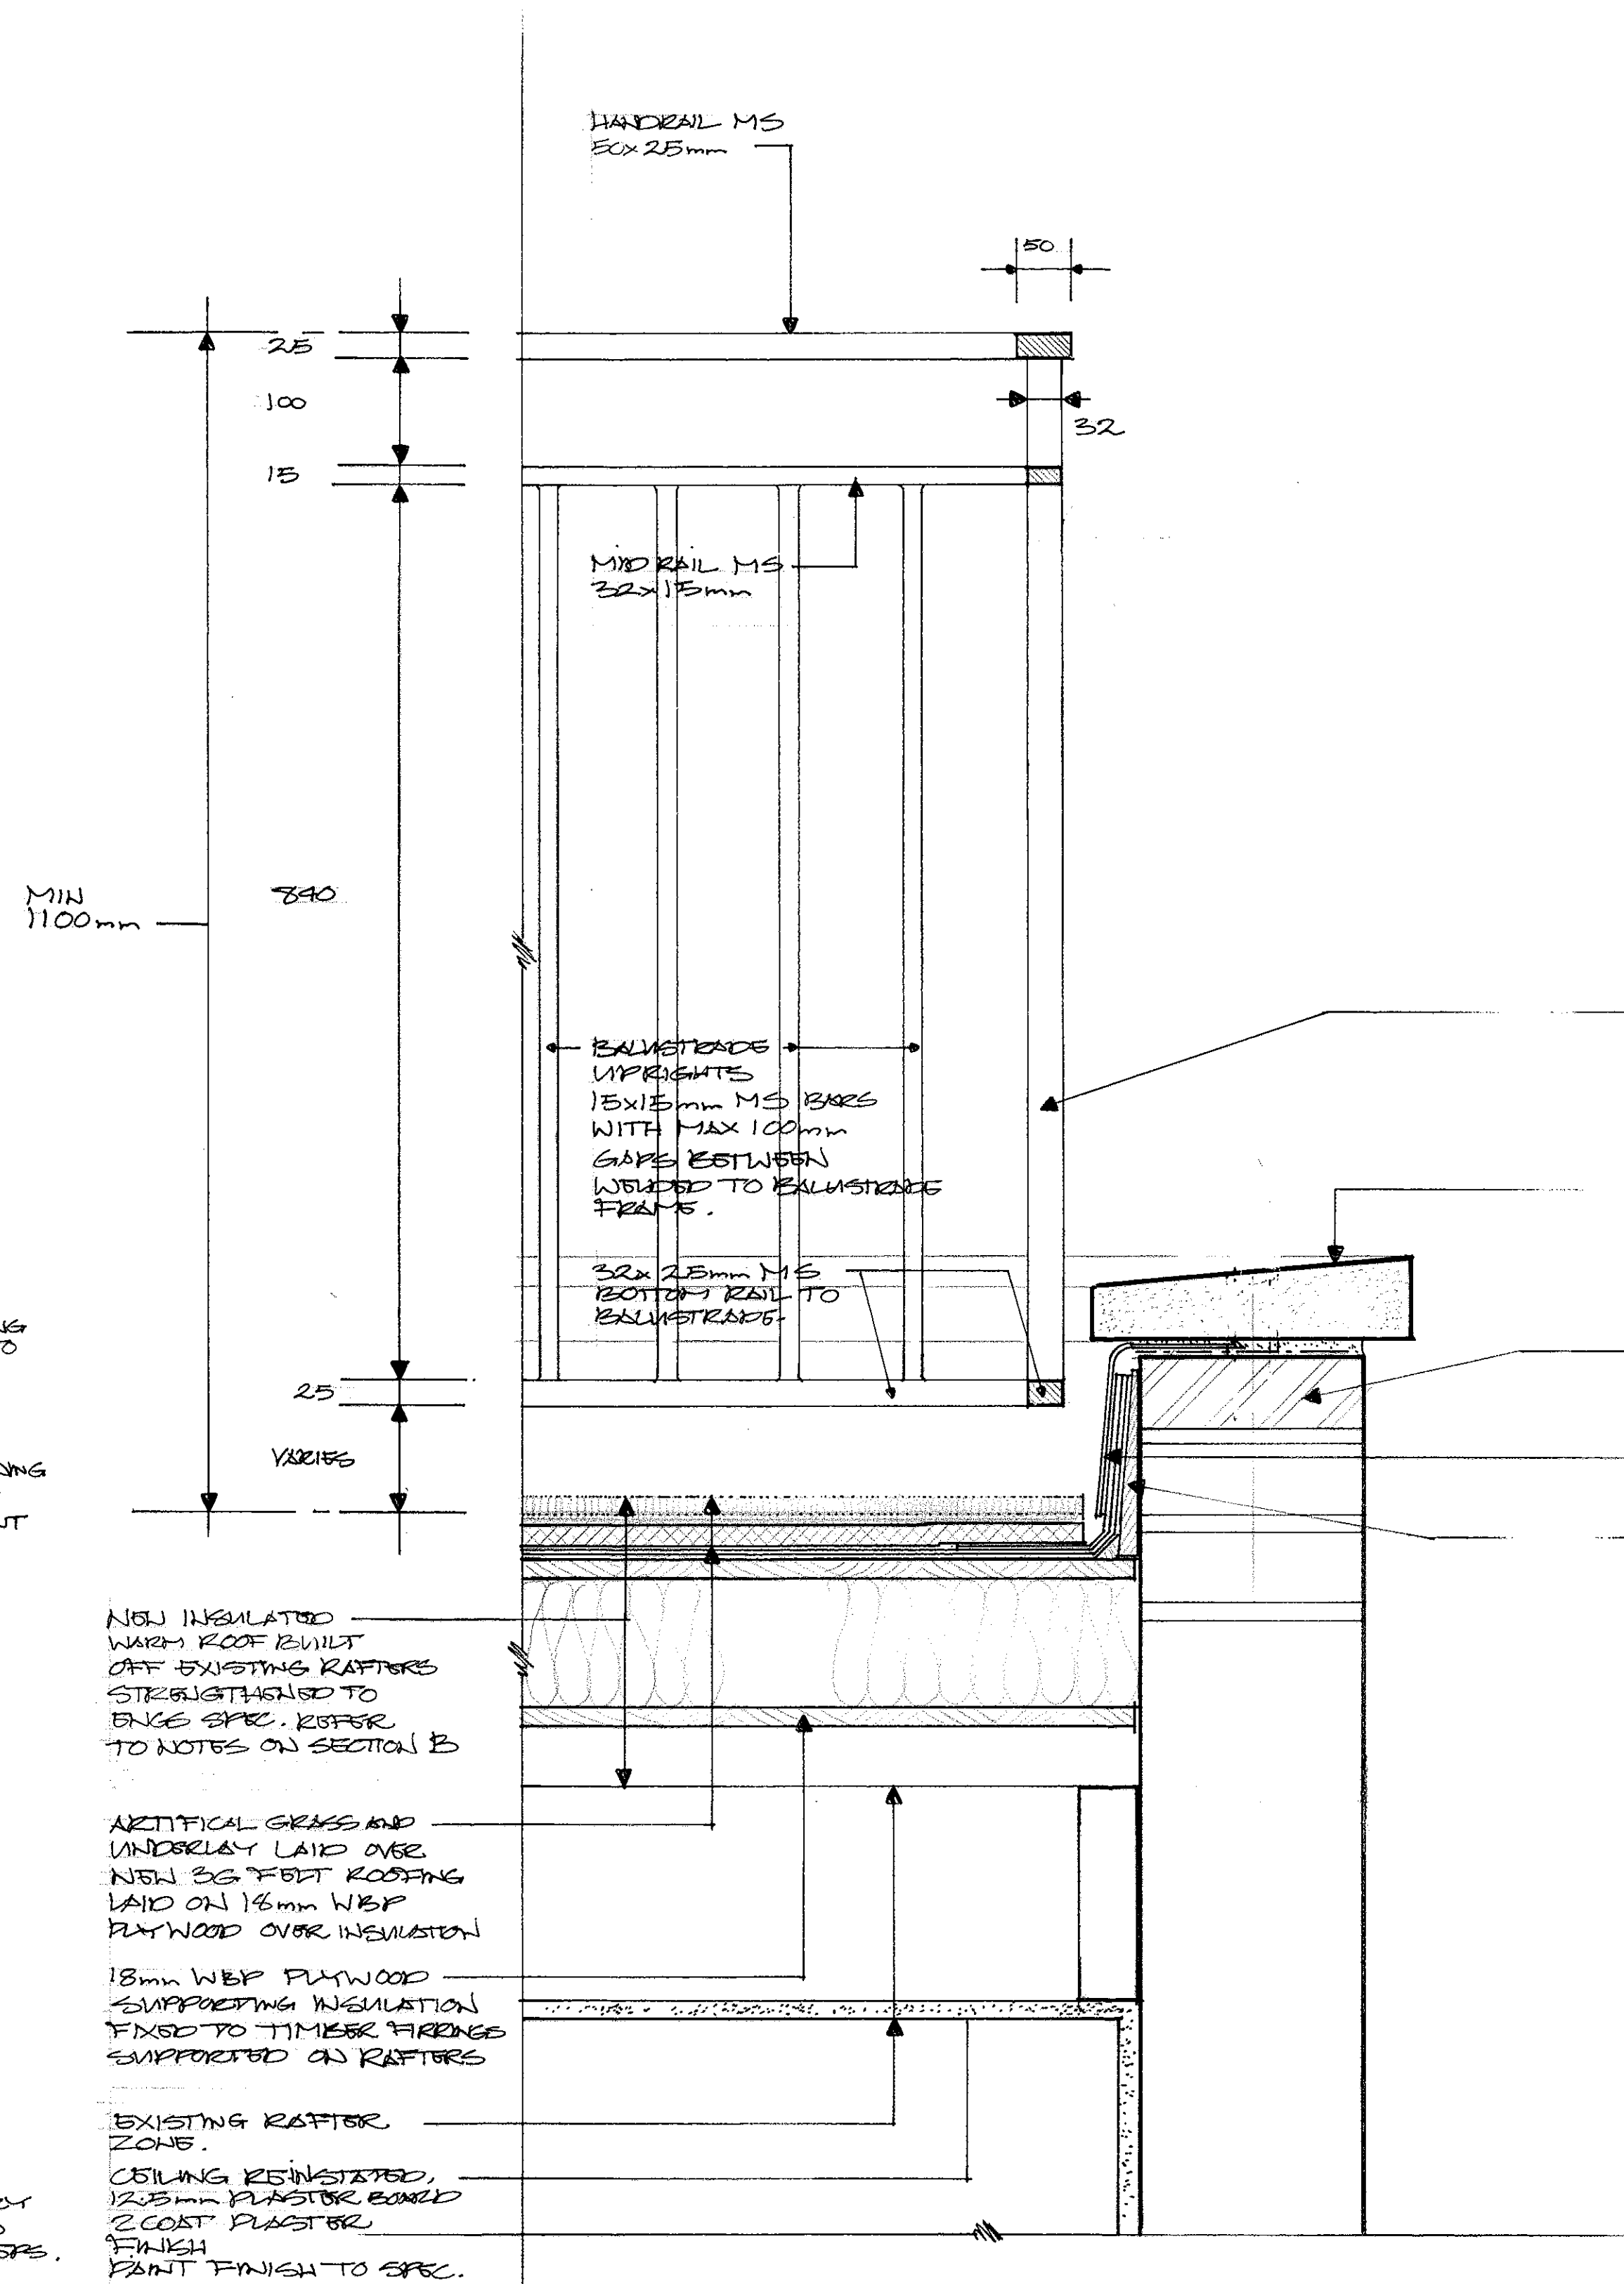

DETAIL SECTION (E) 200

REVISIONS			
DATE	REVISIONS	REV	
THIS DRAWING IS THE COPYRIGHT OF THE ARCHITECT AND SHOULD NOT BE REPRODUCED WITHOUT WRITTEN CONSENT. DO NOT SCALE FROM THIS DRAWING. ONLY FIGURED DIMENSIONS SHOULD BE REFERRED TO. ANY DISCREPANCIES SHOULD BE REPORTED TO THE ARCHITECT IMMEDIATELY.			
PROJECT 42 ELSWORTHY RD LONDON NW3 3DL			
DRAWING NEW FIRST FLOOR TERRACE DETAIL SECTIONS.			
DATE	11.11.11	transformation	
DEL.	11.11.11	ARCHITECTS	
COMPUTER		17 BONNY STREET LONDON NW1 0PE	
		TEL: 020 7424 0122 FAX: 020 7424 0133	
		e-mail: info@transformation-architects.co.uk	
SCALE	1:20, 1:5	DWG. No.	11111-200
		REV. No.	1

1785/201