


NOTES

When printing from PDF please ensure 100% scaling or that 'Page Scaling' is set to 'none'.

All dimensions to be checked on site prior to construction.
This drawing is copyright YOOP Architects.

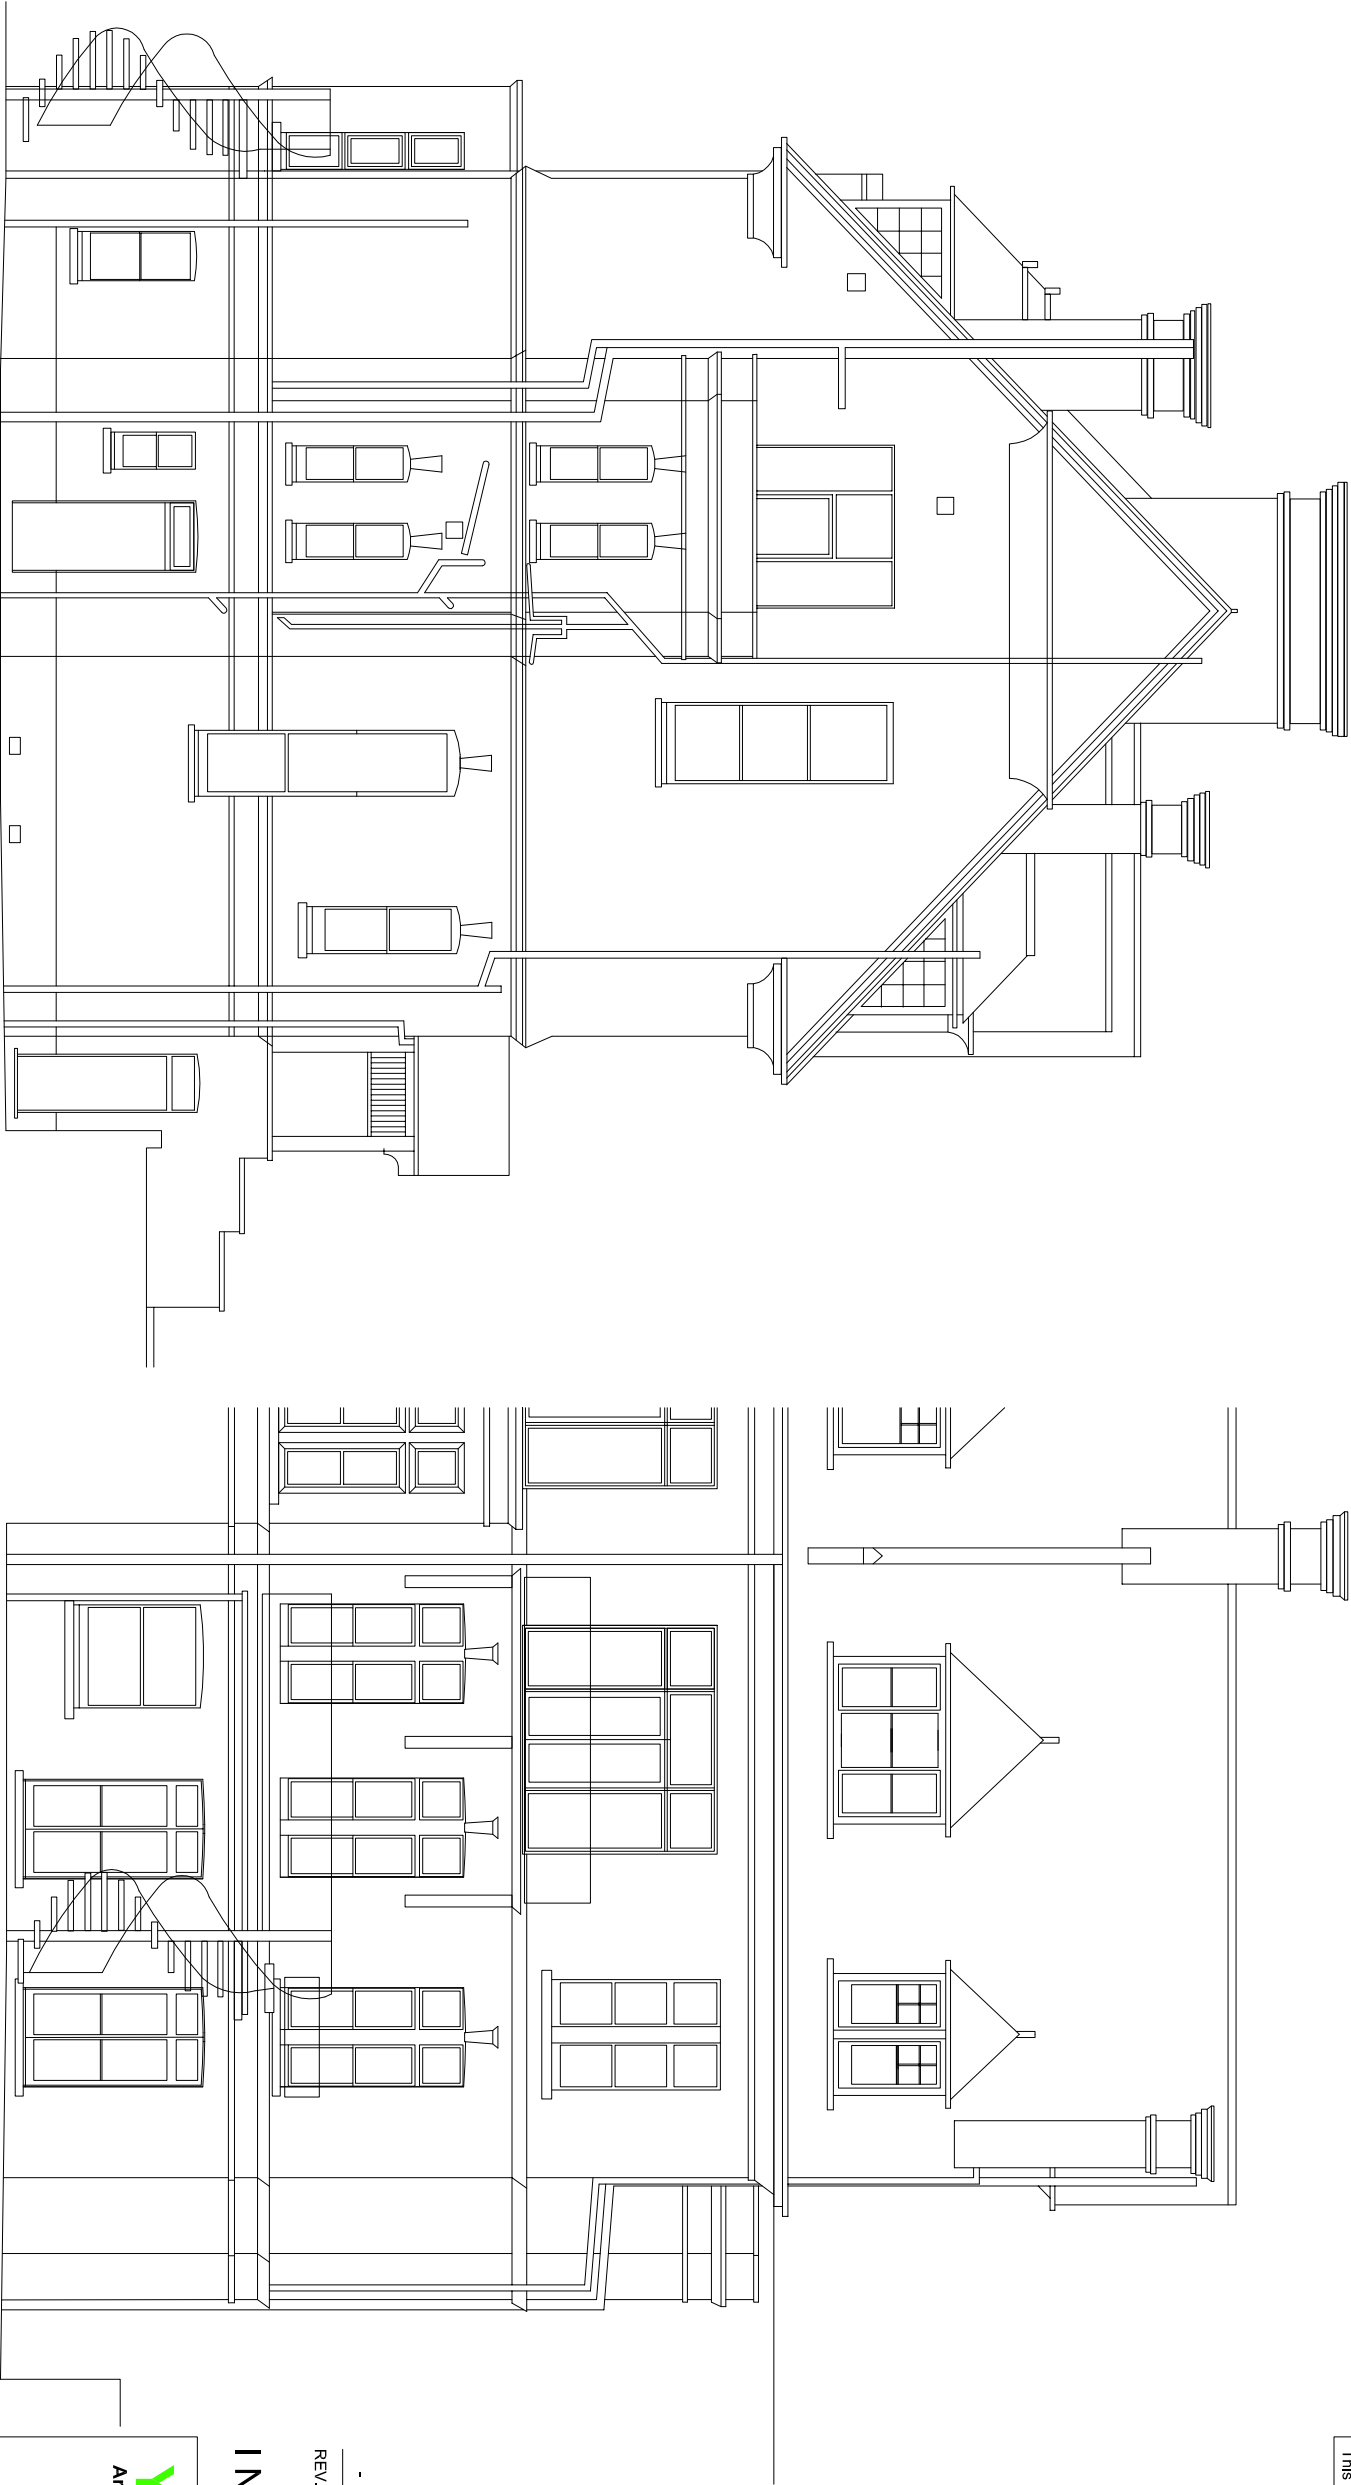

REV.	DESCRIPTION
------	-------------

INFORMATION

<div><div>YOOP</div><div>Architects</div><div>Architecture for people</div></div> <div>Compass House 37-41 Church Road Stammore Middlesex HA7 4AA info@yooparchitects.co.uk 020 8954 6291</div>			
JOB: Gainsborough Gardens 7c Gainsborough Gardens London NW3 1BJ			
DRWNG: Elevations EXISTING			
SCALE	DATE	DRN CHK	
1:50@A1	Dec 2011	SU	GE
JOB NUMBER	DRWG NUMBER	REVISION	
11/026	026/PL/003	-	