


NOTES

When printing from PDF please ensure 100% scaling or that 'Page Scaling' is set to 'none'.

All dimensions to be checked on site prior to construction.
This drawing is copyright YOOP Architects.

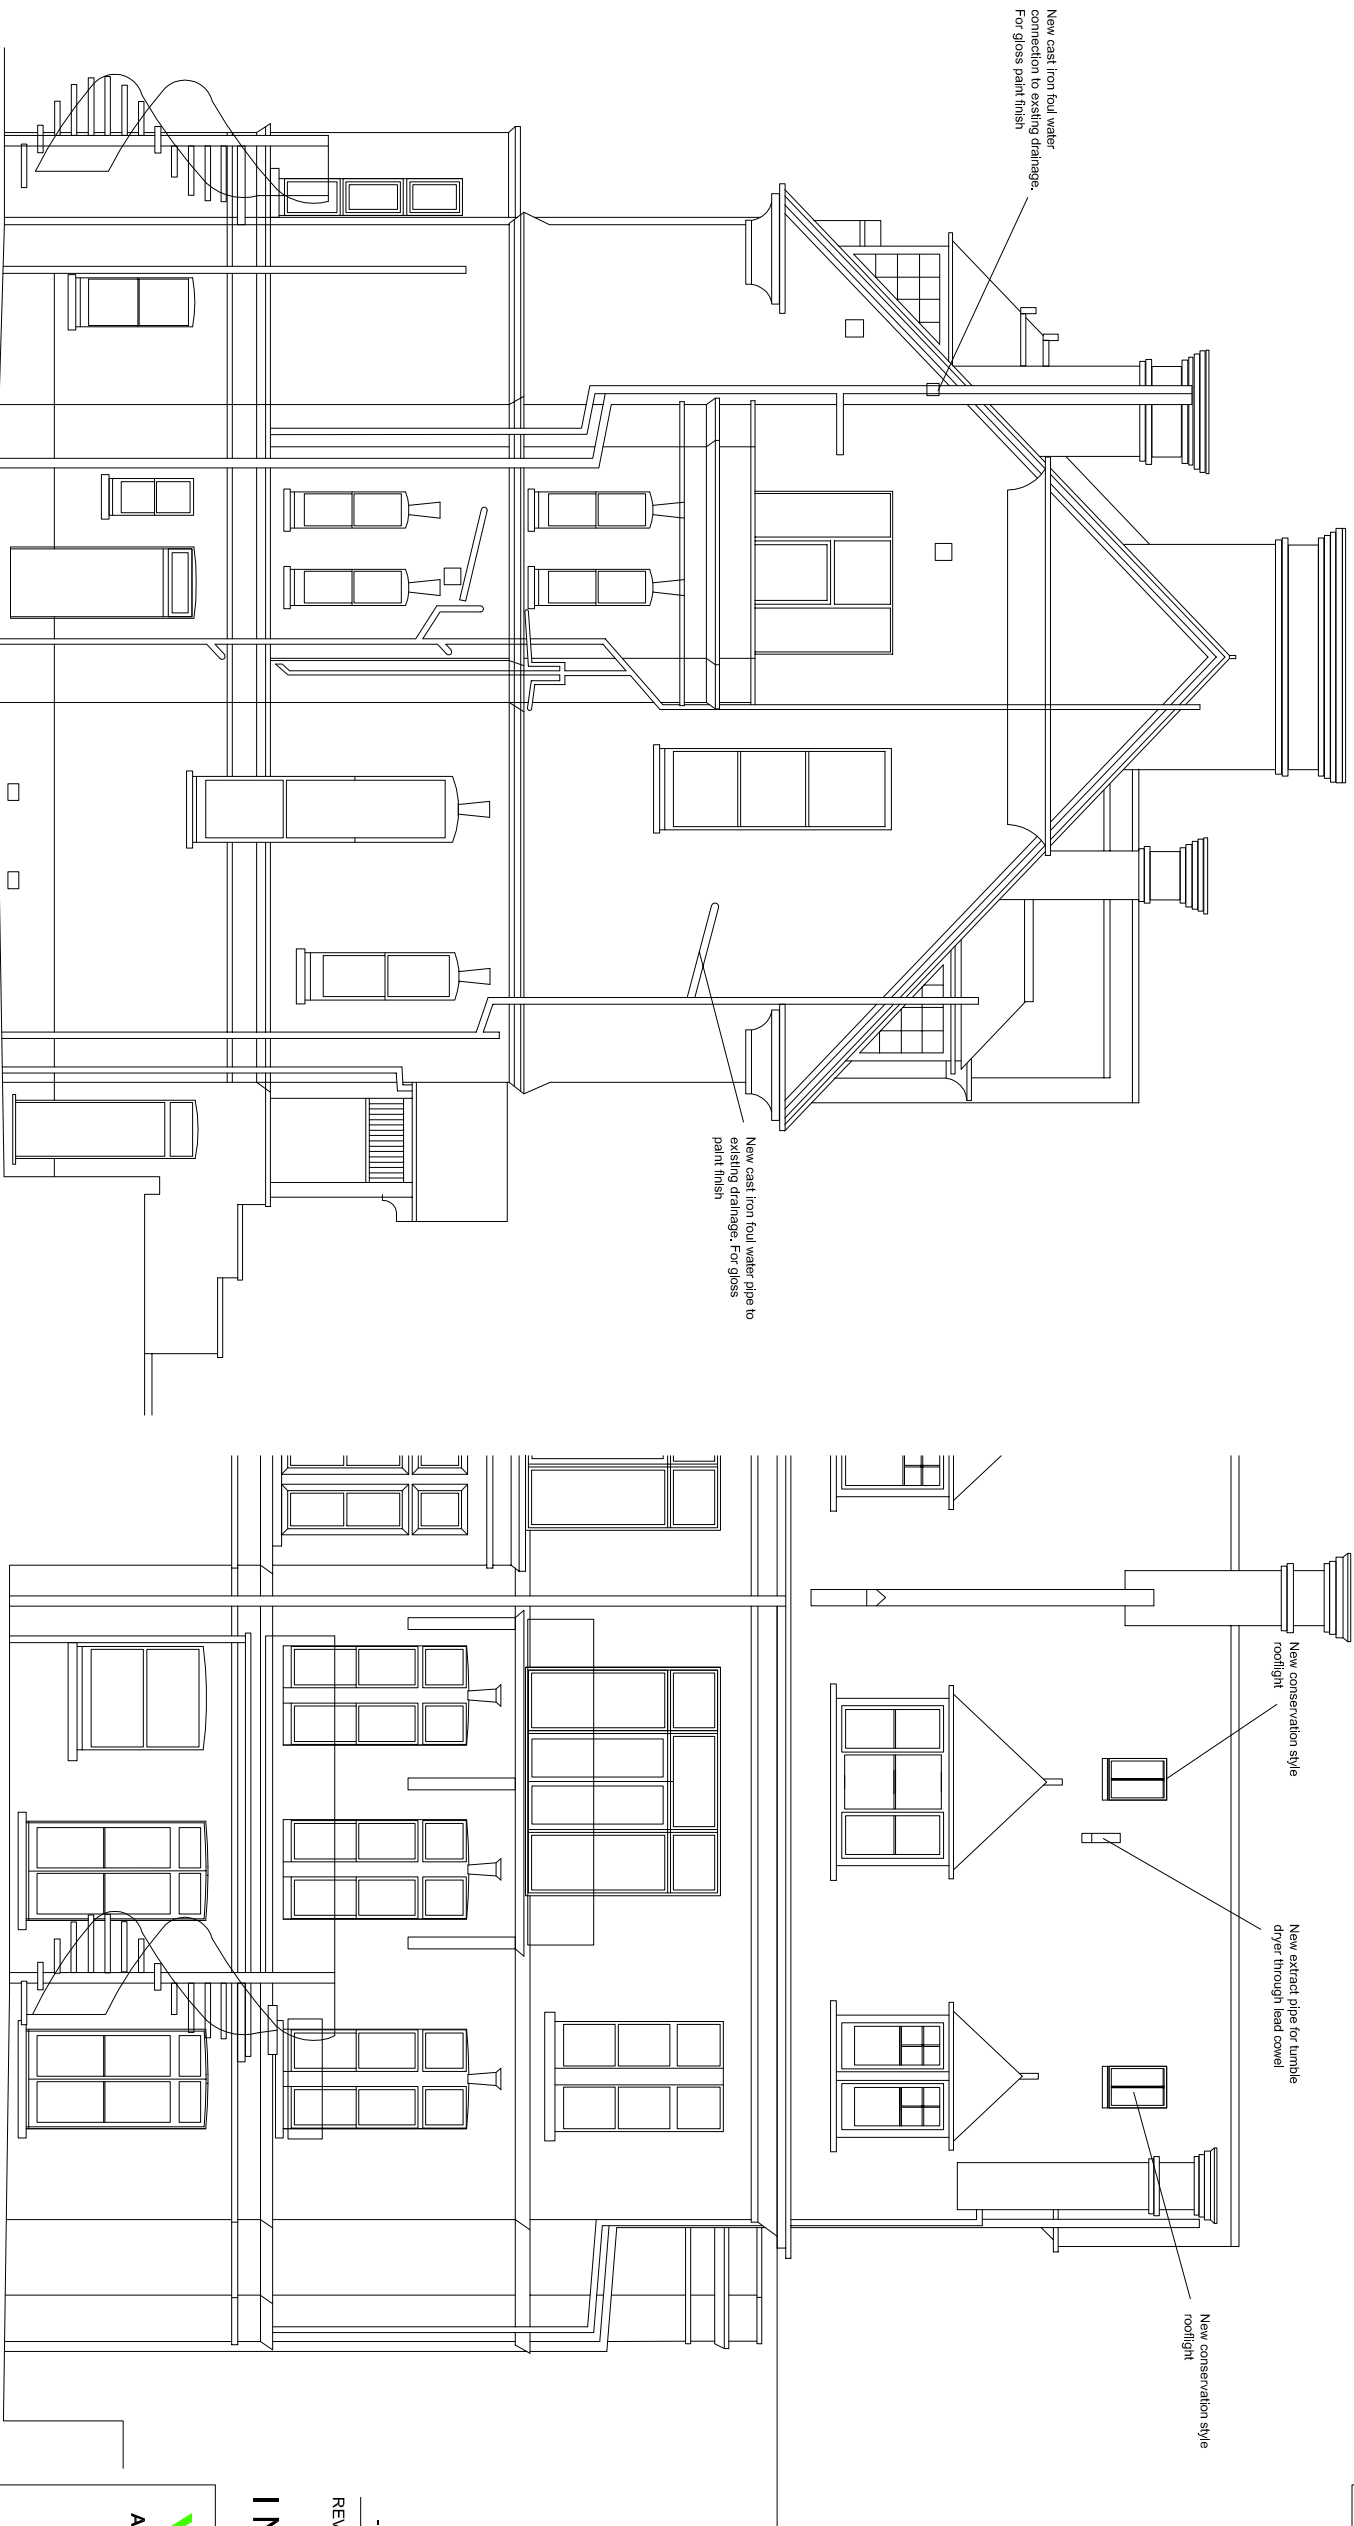

REV. DESCRIPTION

INFORMATION

| | | | |
|---|--|----------|----|
| <p>YOOP Architects Architecture for people</p> <p>Compass House 37-41 Church Road Stammore Middlesex HA7 4AA info@yooparchitects.co.uk 020 8954 6291</p> | | | |
| JOB: | <p>Gainsborough Gardens 7c Gainsborough Gardens London NW3 1BJ</p> | | |
| DRWNG: | <p>Elevations PROPOSED</p> | | |
| SCALE | DATE | DRN CHK | |
| 1:50@A1 | July 2011 | SU | GE |
| JOB NUMBER | DRWG NUMBER | REVISION | |
| 11/026 | 026/PL/150 | - | |