


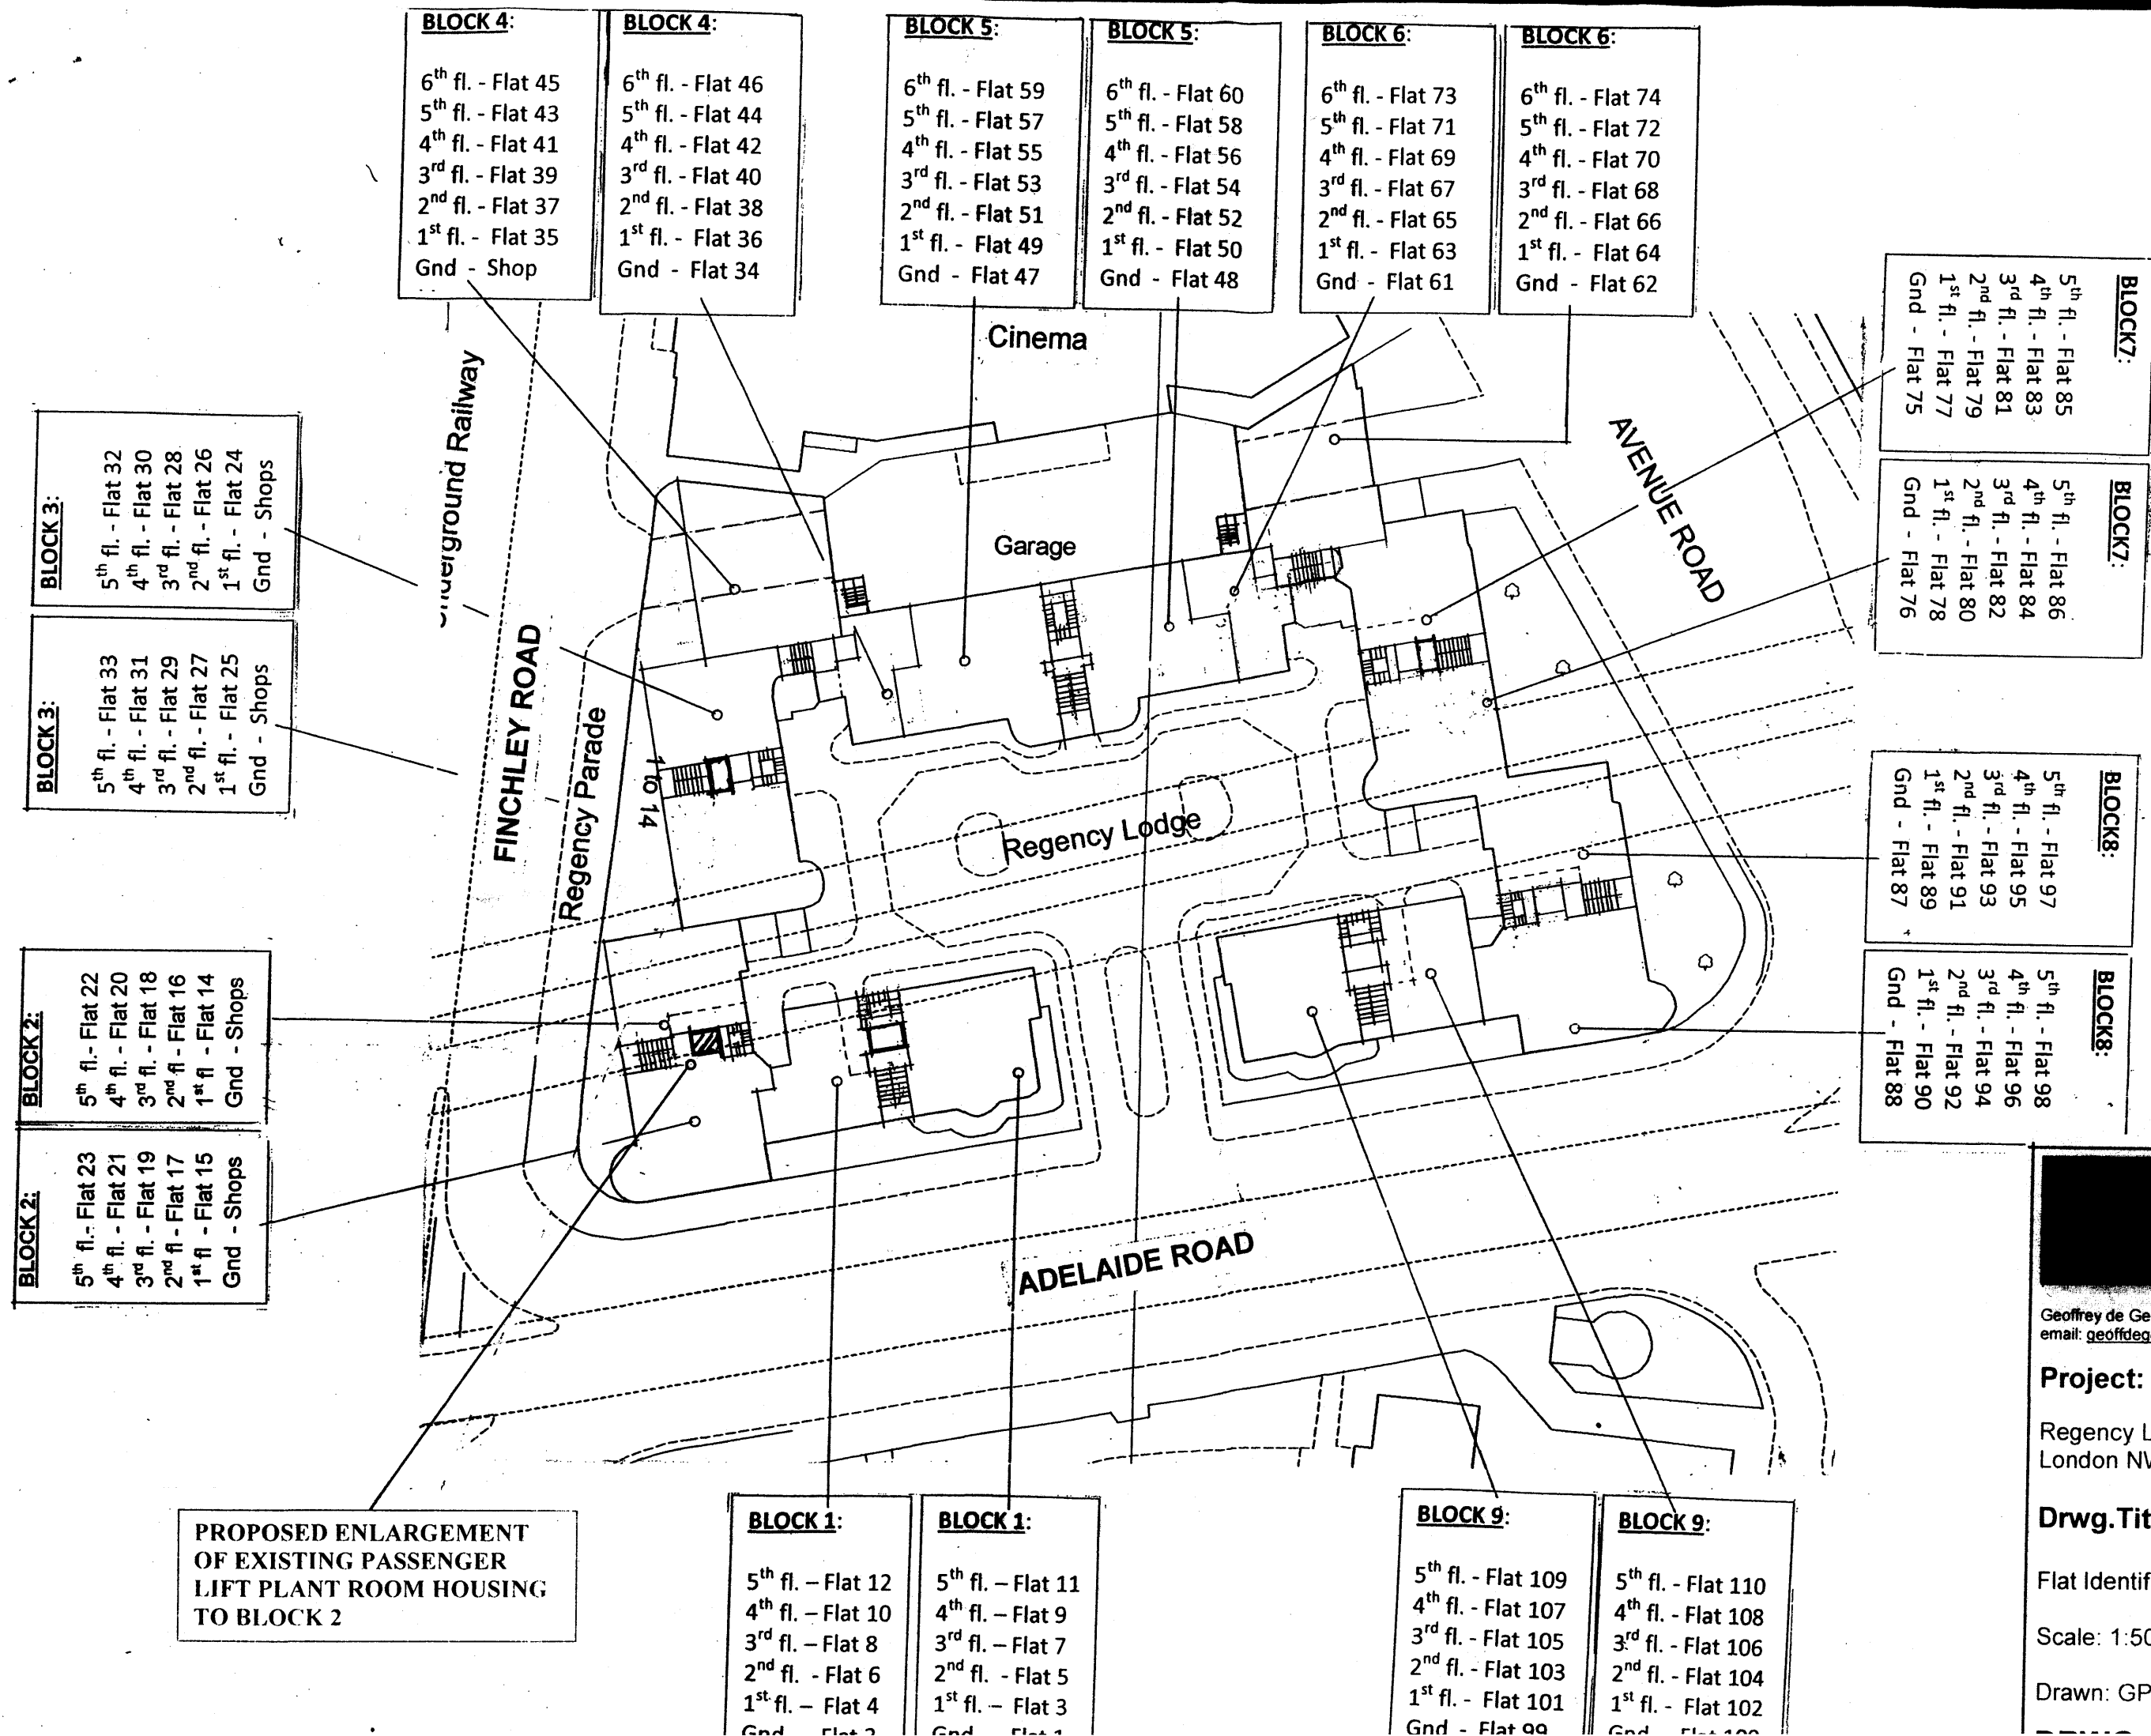

Geoffrey de Gerdon MRICS
email: geoffdegerdon@aol.com

Project:

Regency Lodge Adelaide Road
London NW3 3EE

Drwg. Title:

Flat Identification and Block Plan

Scale: 1:500

Drawn: GPdeG