


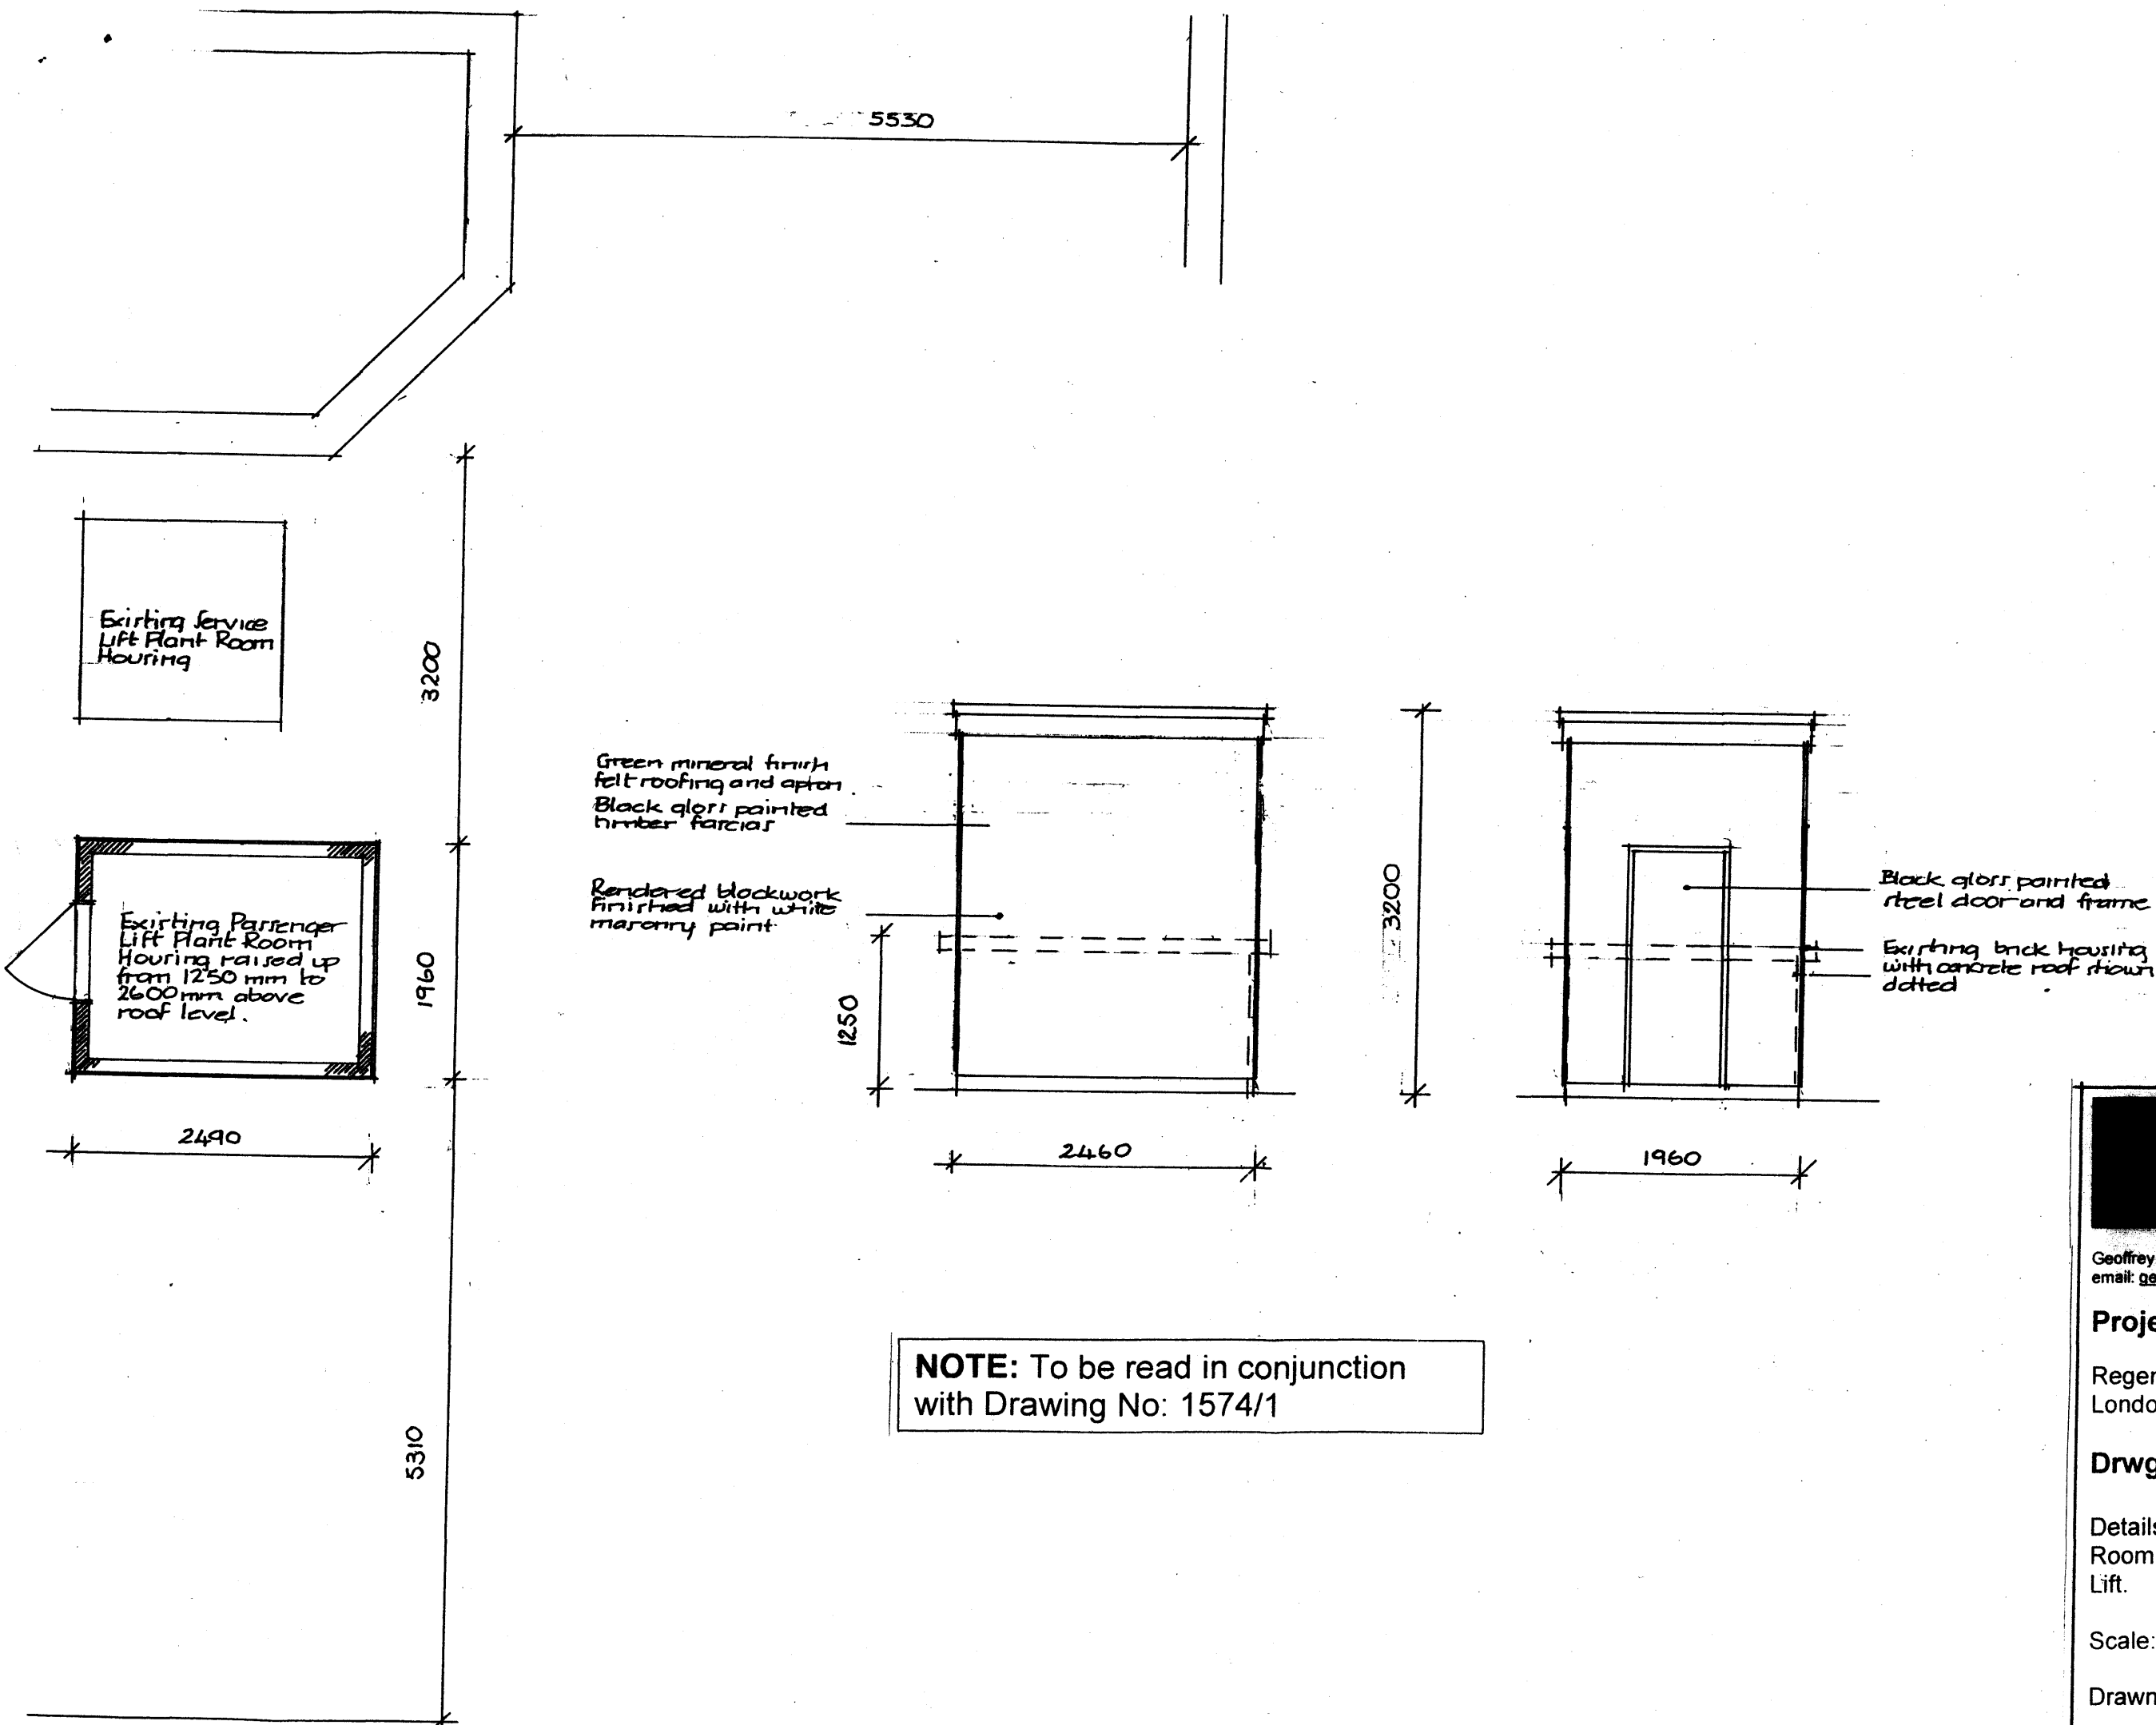

NOTE: To be read in conjunction with Drawing No: 1574/1

Geoffrey de Gordon MRICS
email: geoffdegerdon@aol.com

Project:

Regency Lodge Adelaide Road
London NW3 3EE

Drwg. Title:

Details of enlargement of Lift Plant Room Housing to Block 2 Passenger Lift.

Scale: 1:50

Drawn: GPdeG