
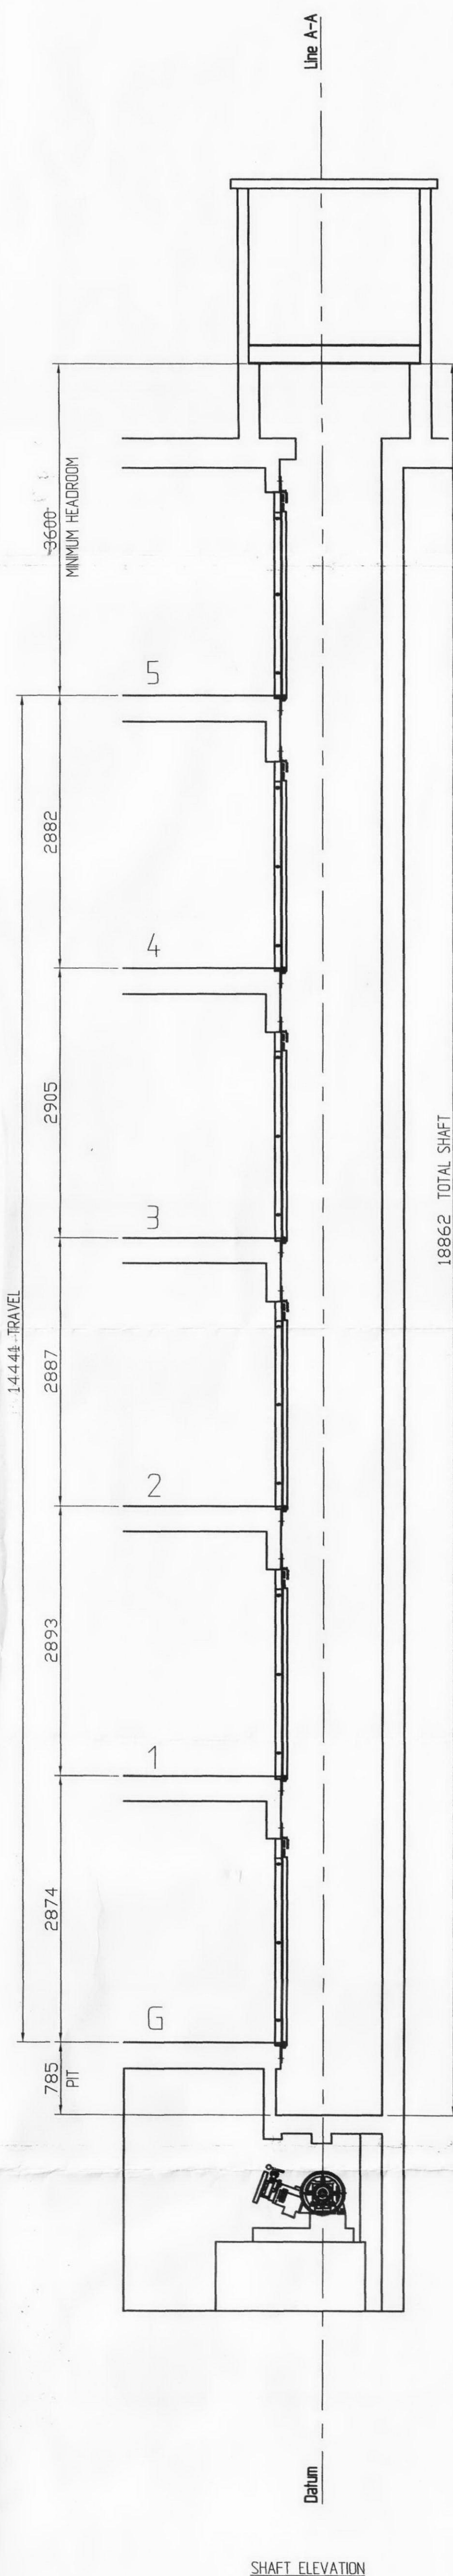
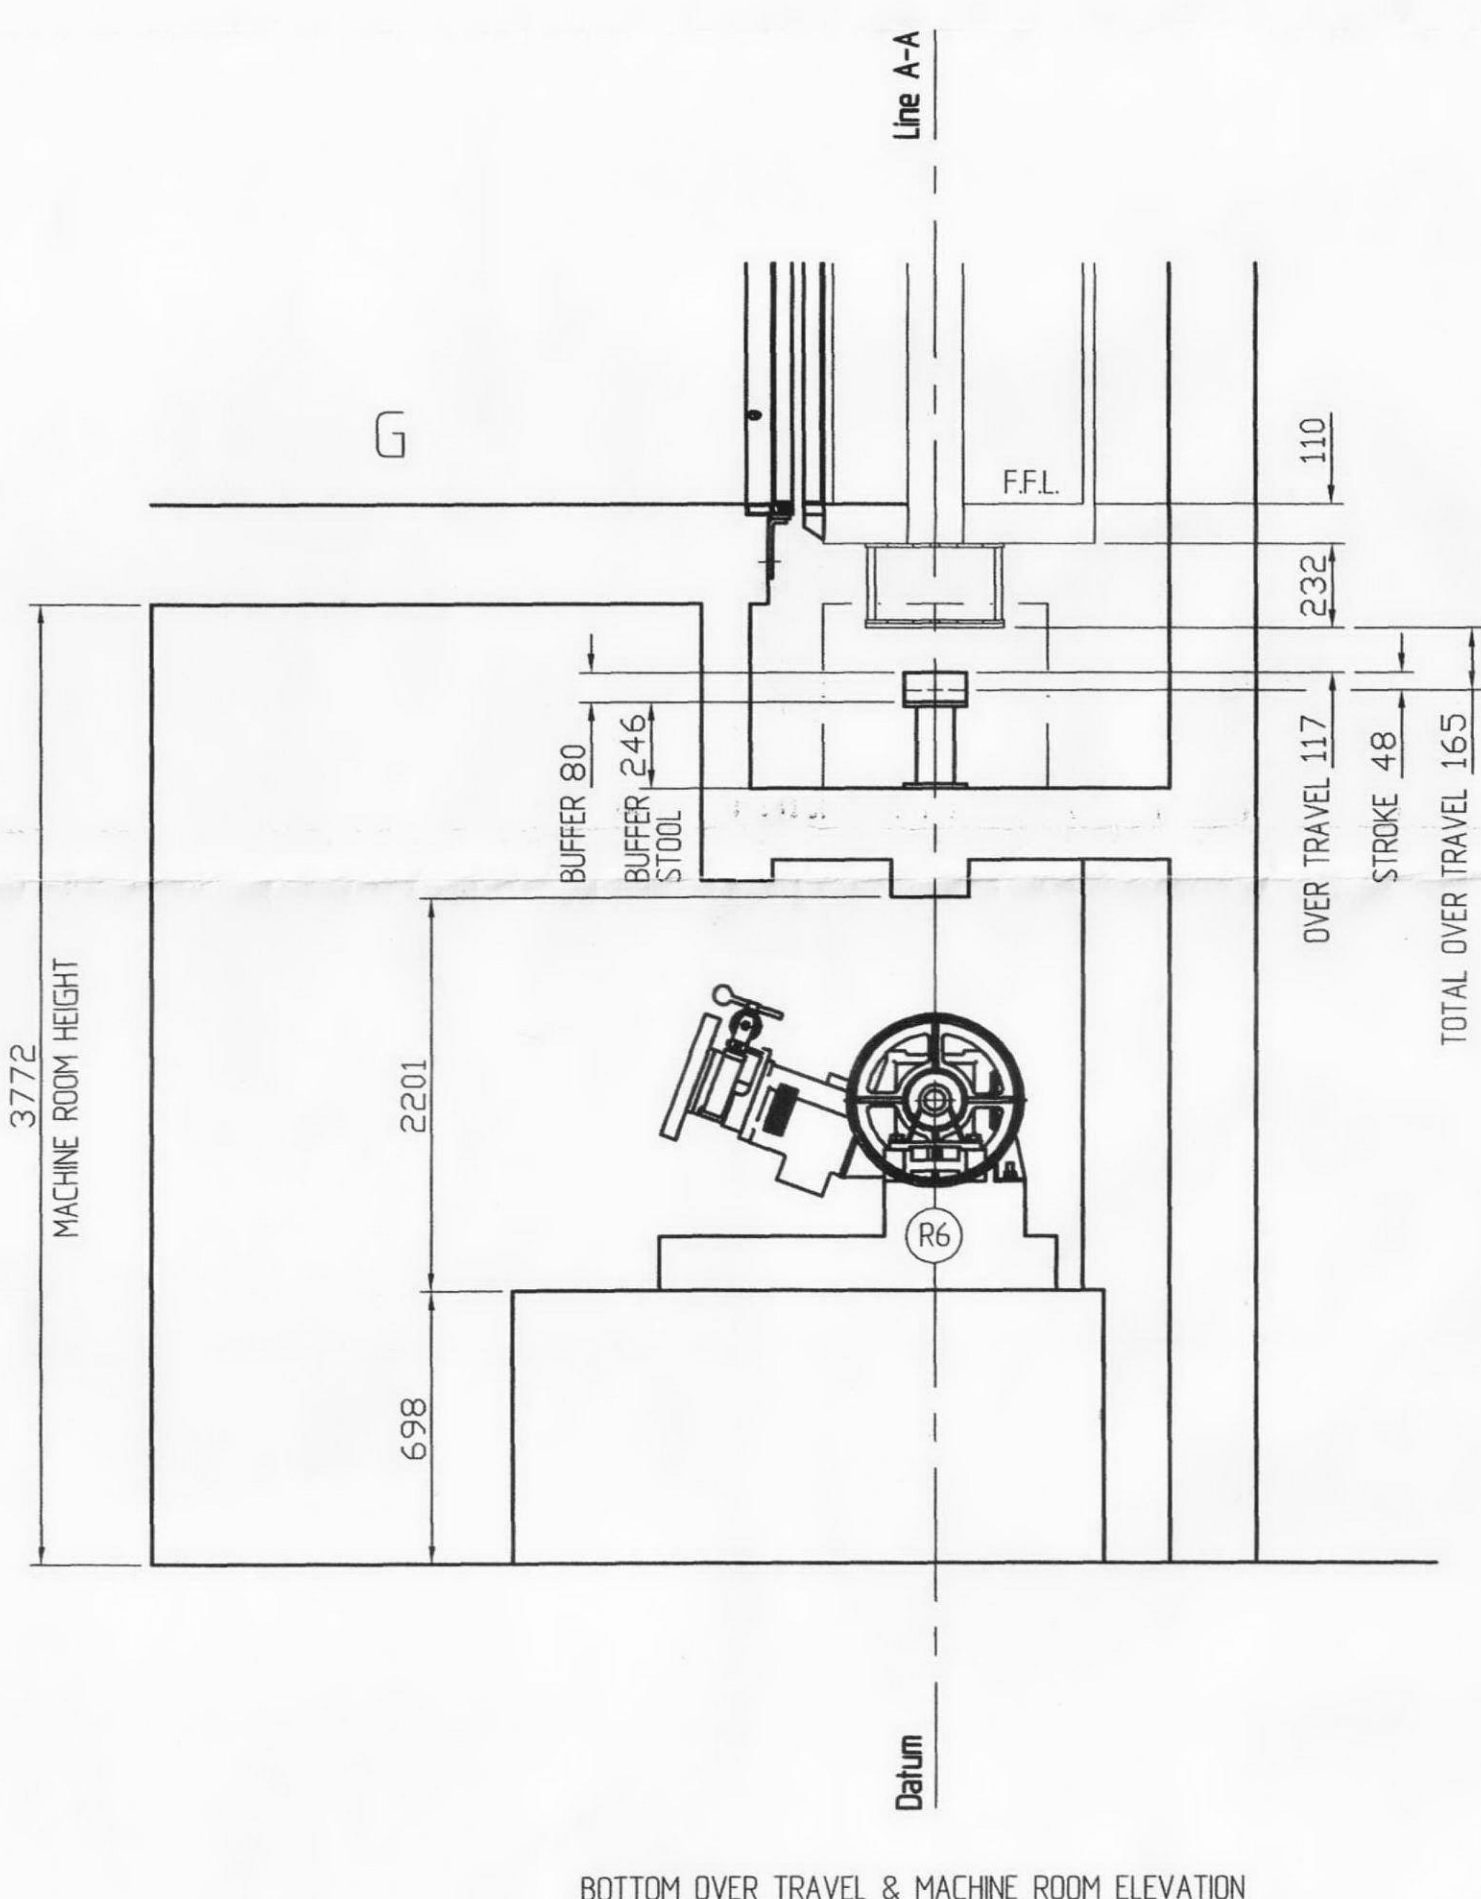
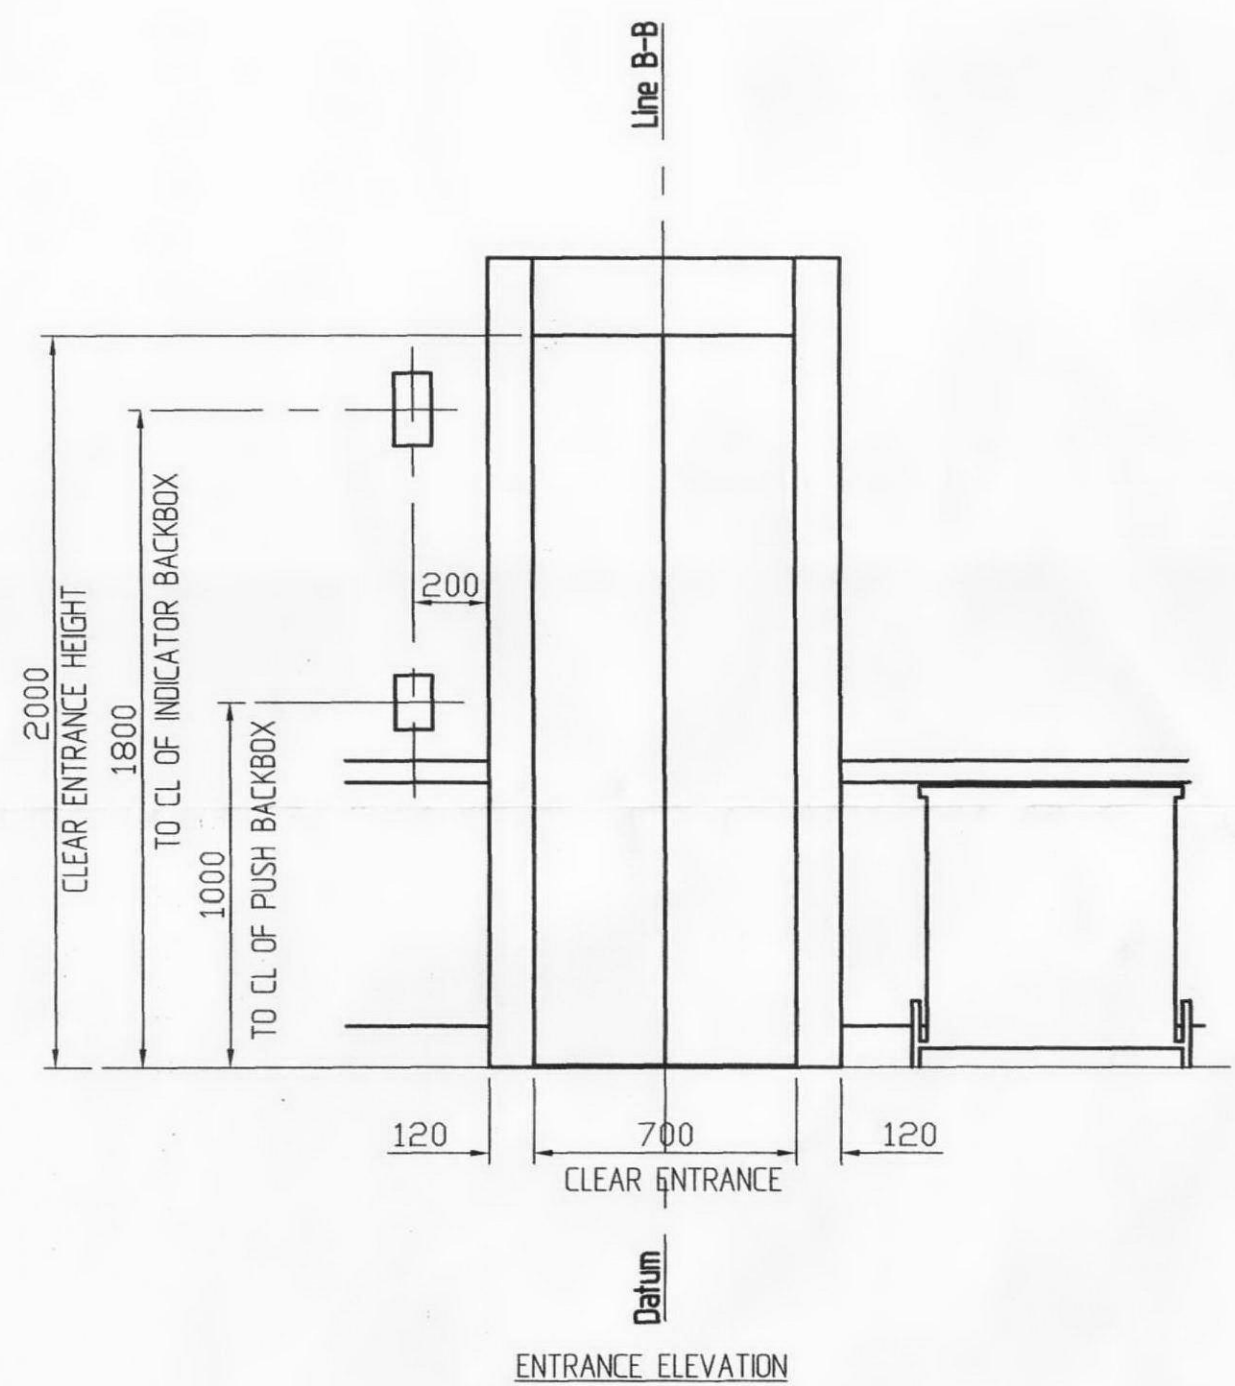


NOTE:- THIS AREA TO BE BROKEN OUT BY BUILDER.

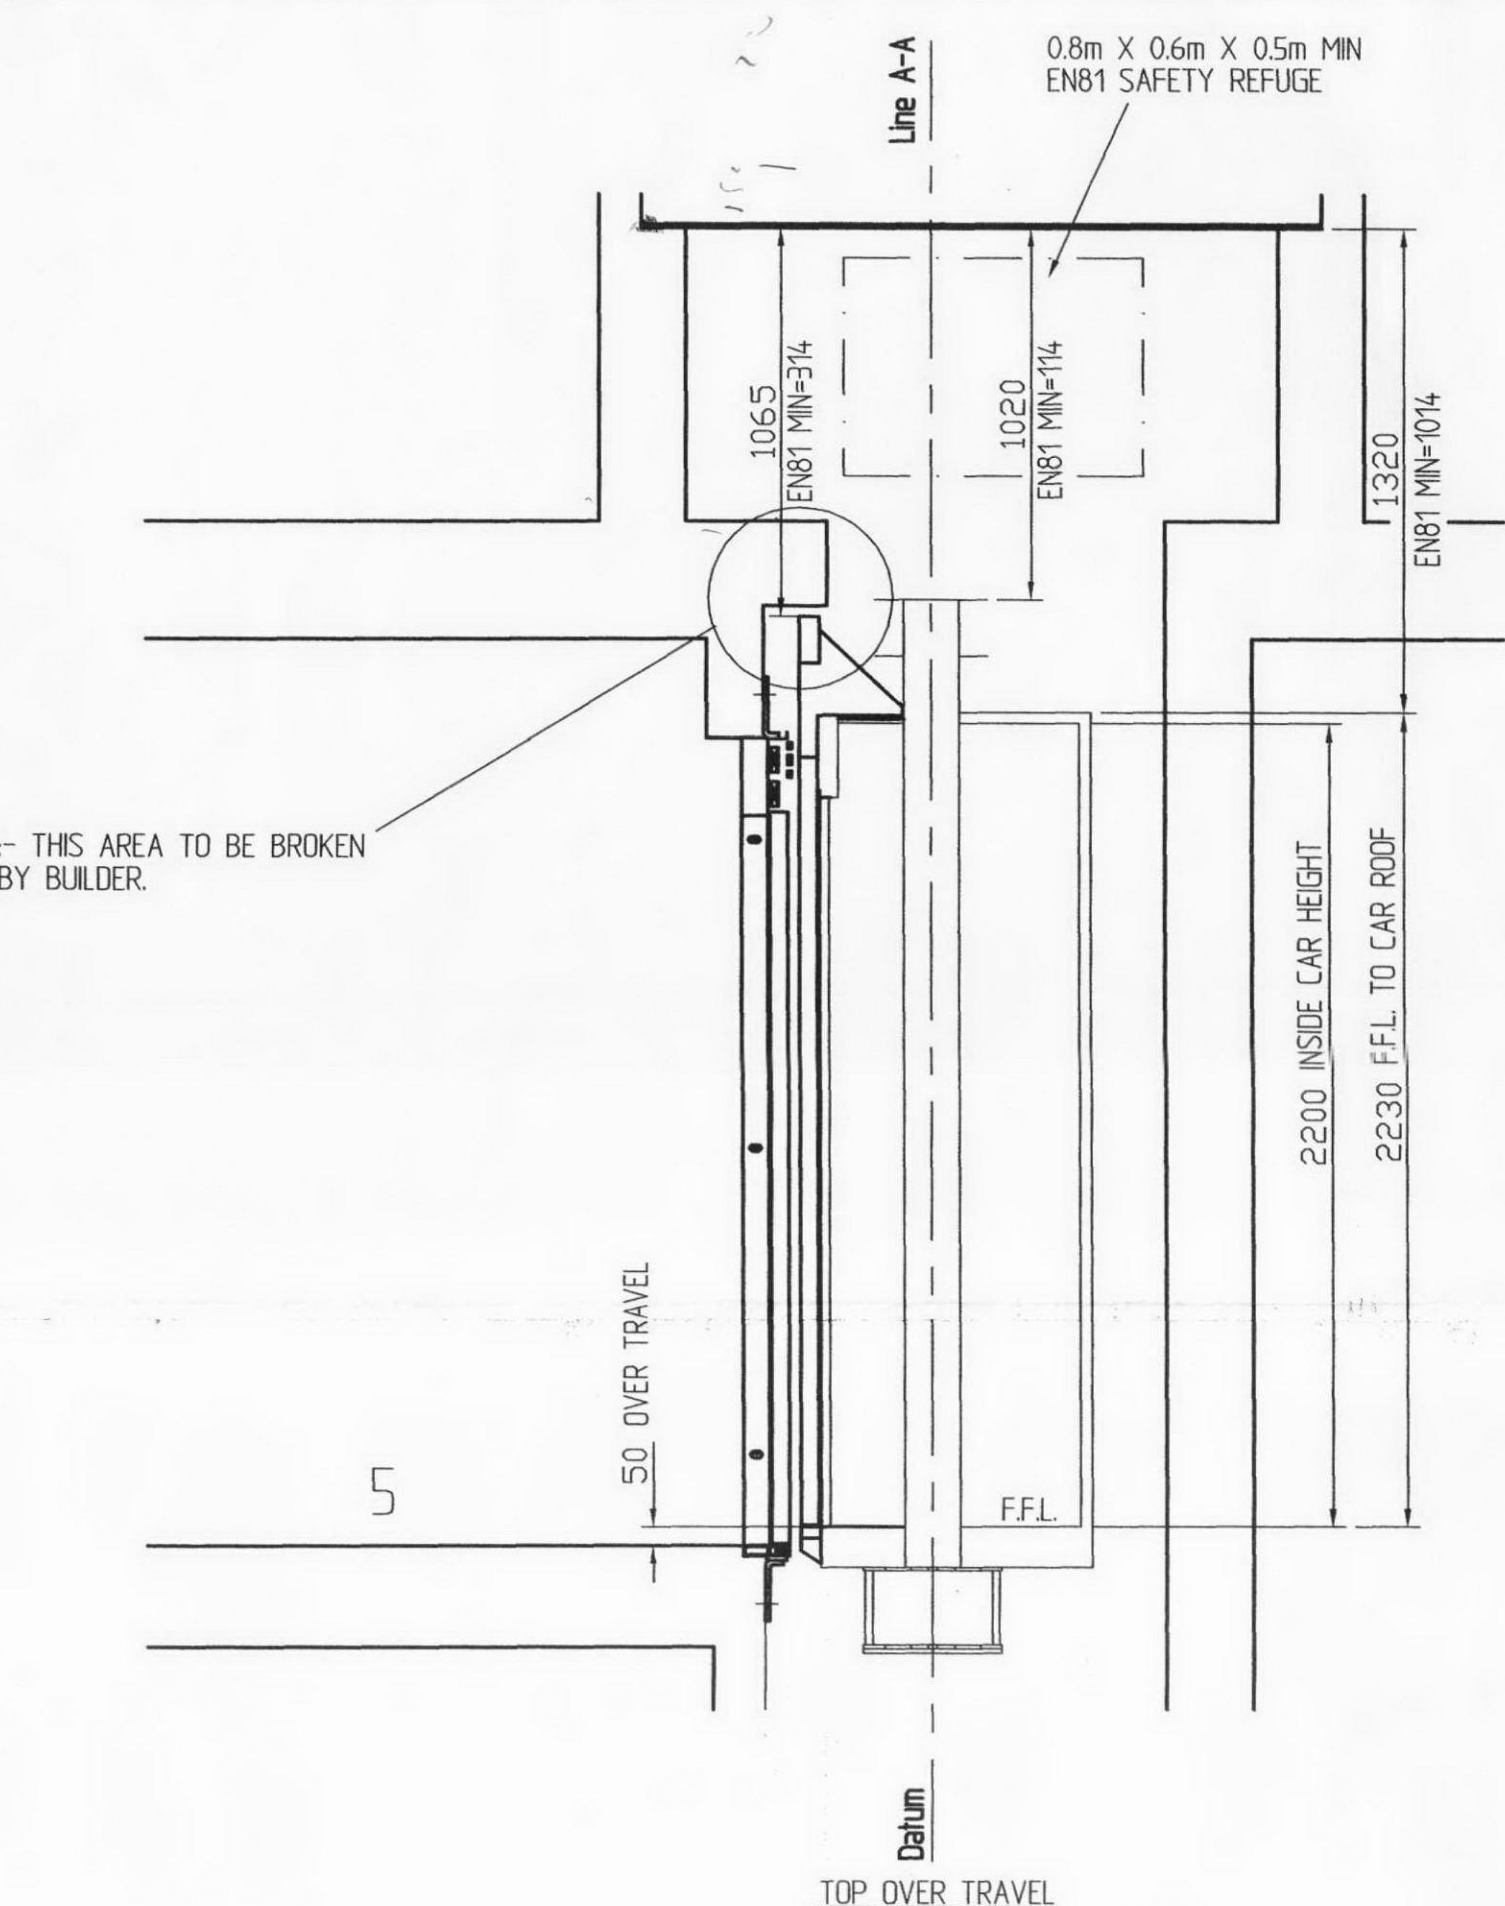

DATUM LINE A-A REPRESENTS THE CL OF EXISTING CAR GUIDE RAILS.
DATUM LINE B-B REPRESENTS THE CL OF EXISTING CAR GUIDE RAILS & LIFT CAR

REV	DESCRIPTION	DATE
REVISIONS		
griffin elevators ltd <small>14 Bridge Close Ramford Essex RM7 0AU Tel: 01708 744700</small>		
PROJECT		LIFT No. 2 REGENCY LODGE, ADELAIDE ROAD, CAMDEN, LONDON NW8
TITLE		GENERAL ARRANGEMENT (SHEET 2 OF 2)
CUST ORDER No		
DRN BY	LDS	
DATE	NOV-2011	
SCALE	1 : 20 & 1 : 40	
DRAWING No.	MR1780-3	