

CONSTRUCTION DESIGN & MANAGEMENT REGULATIONS 2008 (CDM)

THIS PROJECT HAS BEEN DESIGNATED UNDER THE CONSTRUCTION DESIGN & MANAGEMENT REGULATIONS 2008 AND IS CLASSIFIED AS FOLLOWS:

NON-NOTIFIABLE	NOTIFIABLE
----------------	------------

APPLICATION OF REGULATIONS TO NON-NOTIFIABLE PROJECTS


A PLANNING SUPERVISOR WILL NOT BE REQUIRED DUE TO THE LIMITED SCOPE OF WORKS AND THE EXTENT OF THE WORKS.

ONCE ANY DEVELOPMENT WORKS HAVE COMMENCED ON OR OFF SITE IT SHALL BE THE EMPLOYER'S SOLE RESPONSIBILITY TO NOTIFY AND CLASSIFICATION (ADVISED BY PROFESSIONAL DESIGN CONSULTANT) OF ANY OTHER NOTIFIABLE DEVELOPMENT WORKS. EMPLOYER MUST ENSURE THE PROJECT STAYS A AHEAD THE CLIENT OF ANY NOTIFIABLE DEVELOPMENT WORKS.


APPLICATION OF REGULATIONS TO NOTIFIABLE PROJECTS

A PLANNING SUPERVISOR IS TO BE APPOINTED BY THE CLIENT.

CONTRACTORS ARE ALSO ADVISED TO REFER TO ANY NOTIFIABLE DEVELOPMENT WORKS AND ANY OTHER ANALYSIS DOCUMENTS SUPPLIED BY THE CLIENT TO WHOM CONSIDERING THEIR HEALTH & SAFETY PLAN.

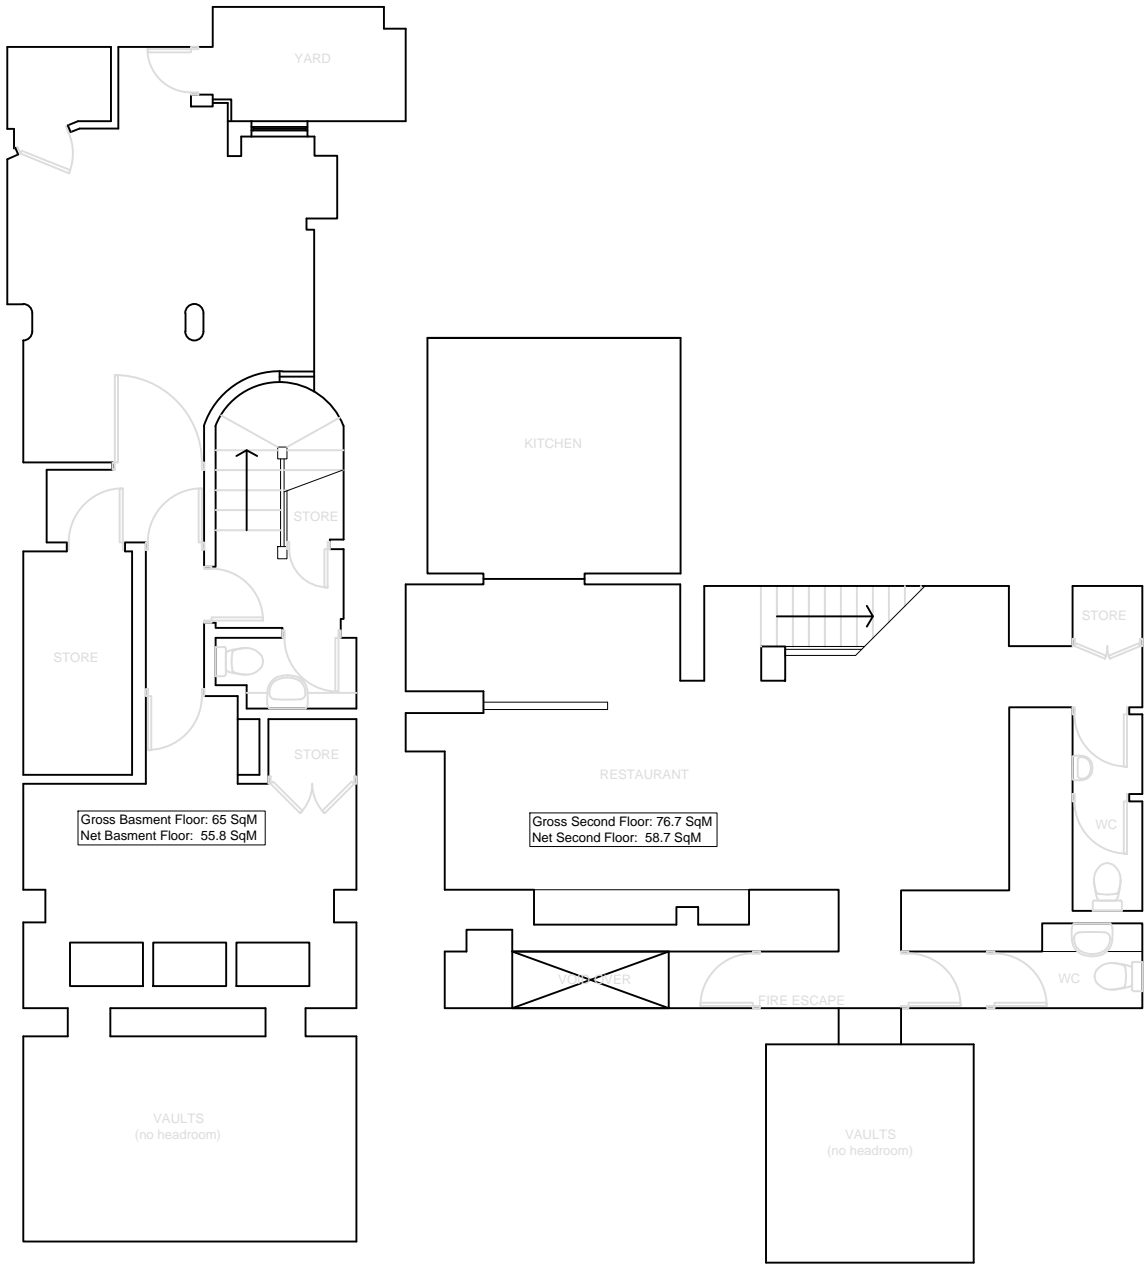

BASEMENT

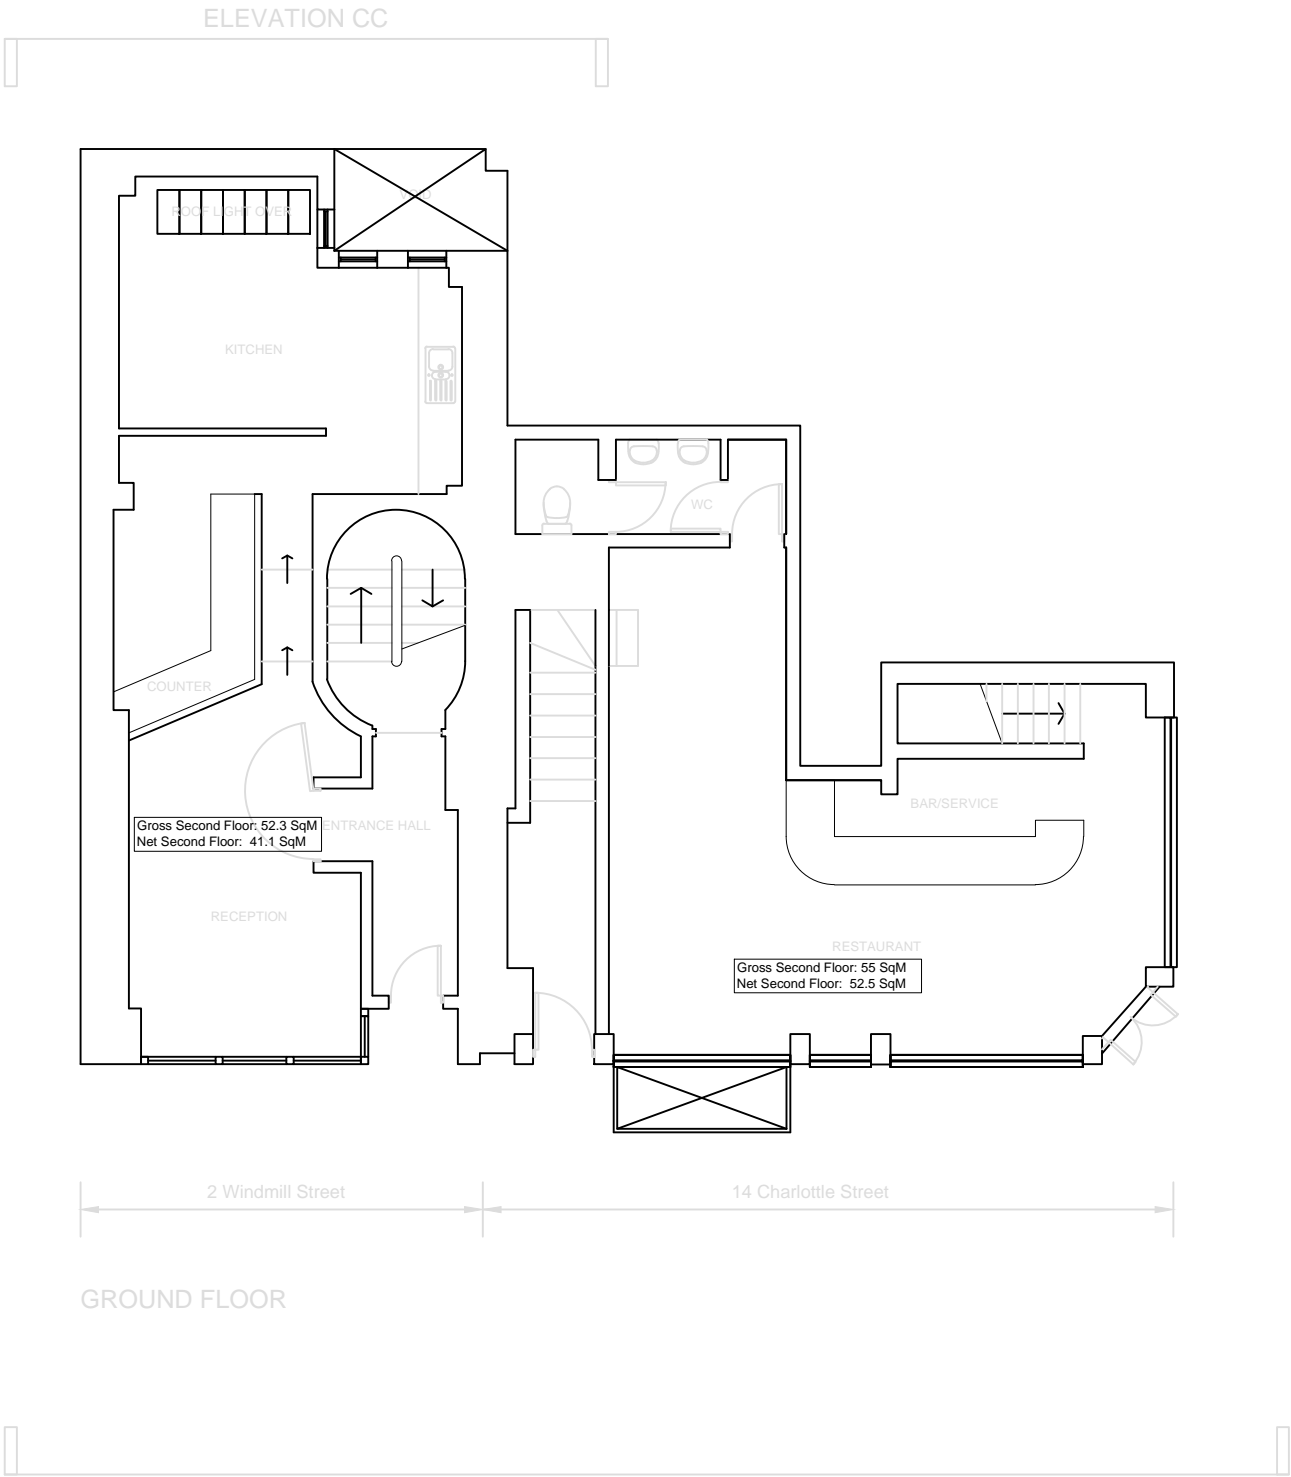

GROUND FLOOR

THIS DRAWING AND ANY ASSOCIATED DESIGN INTENT INFORMATION, IN ANY FORMAT, ARE THE PROPERTY OF MDC360 LTD. COPYRIGHT IS RESERVED BY MDC360 LTD. THIS DOCUMENT IS ISSUED ON CONDITION THAT IT IS NOT COPIED, AMENDED OR DISCLOSED IN ANY WAY BY OR TO ANY UNAUTHORIZED PERSONS WITHOUT THE PRIOR CONSENT IN WRITING OF MDC360 LTD.

DO NOT SCALE FROM THIS DRAWING. ALL DIMENSIONS ARE IN MILLIMETERS UNLESS OTHERWISE STATED.

DIMENSIONS ON SITE AND ALL EQUIPMENT SIZES TO BE VERIFIED PRIOR TO WORK COMMENCING. IF IN DOUBT ASK.

Rev:	Date:	Details:
A	23/02/11	First Issue

Rev:	Date:	Details:

Rev:	Date:	Details:

Drawn by:	Scale @ A1:
jt	1:50
Checked by:	Scale @ A3:
mdc	1:100

Client:	Project Title:
EIM Ltd.	2 Windmill Street - 14 Charlotte Street

Drawing Title:	Drawing No:	Date:
Existing Basement & Ground Floor	2WS/14CS/101	23/02/11

Revision:	