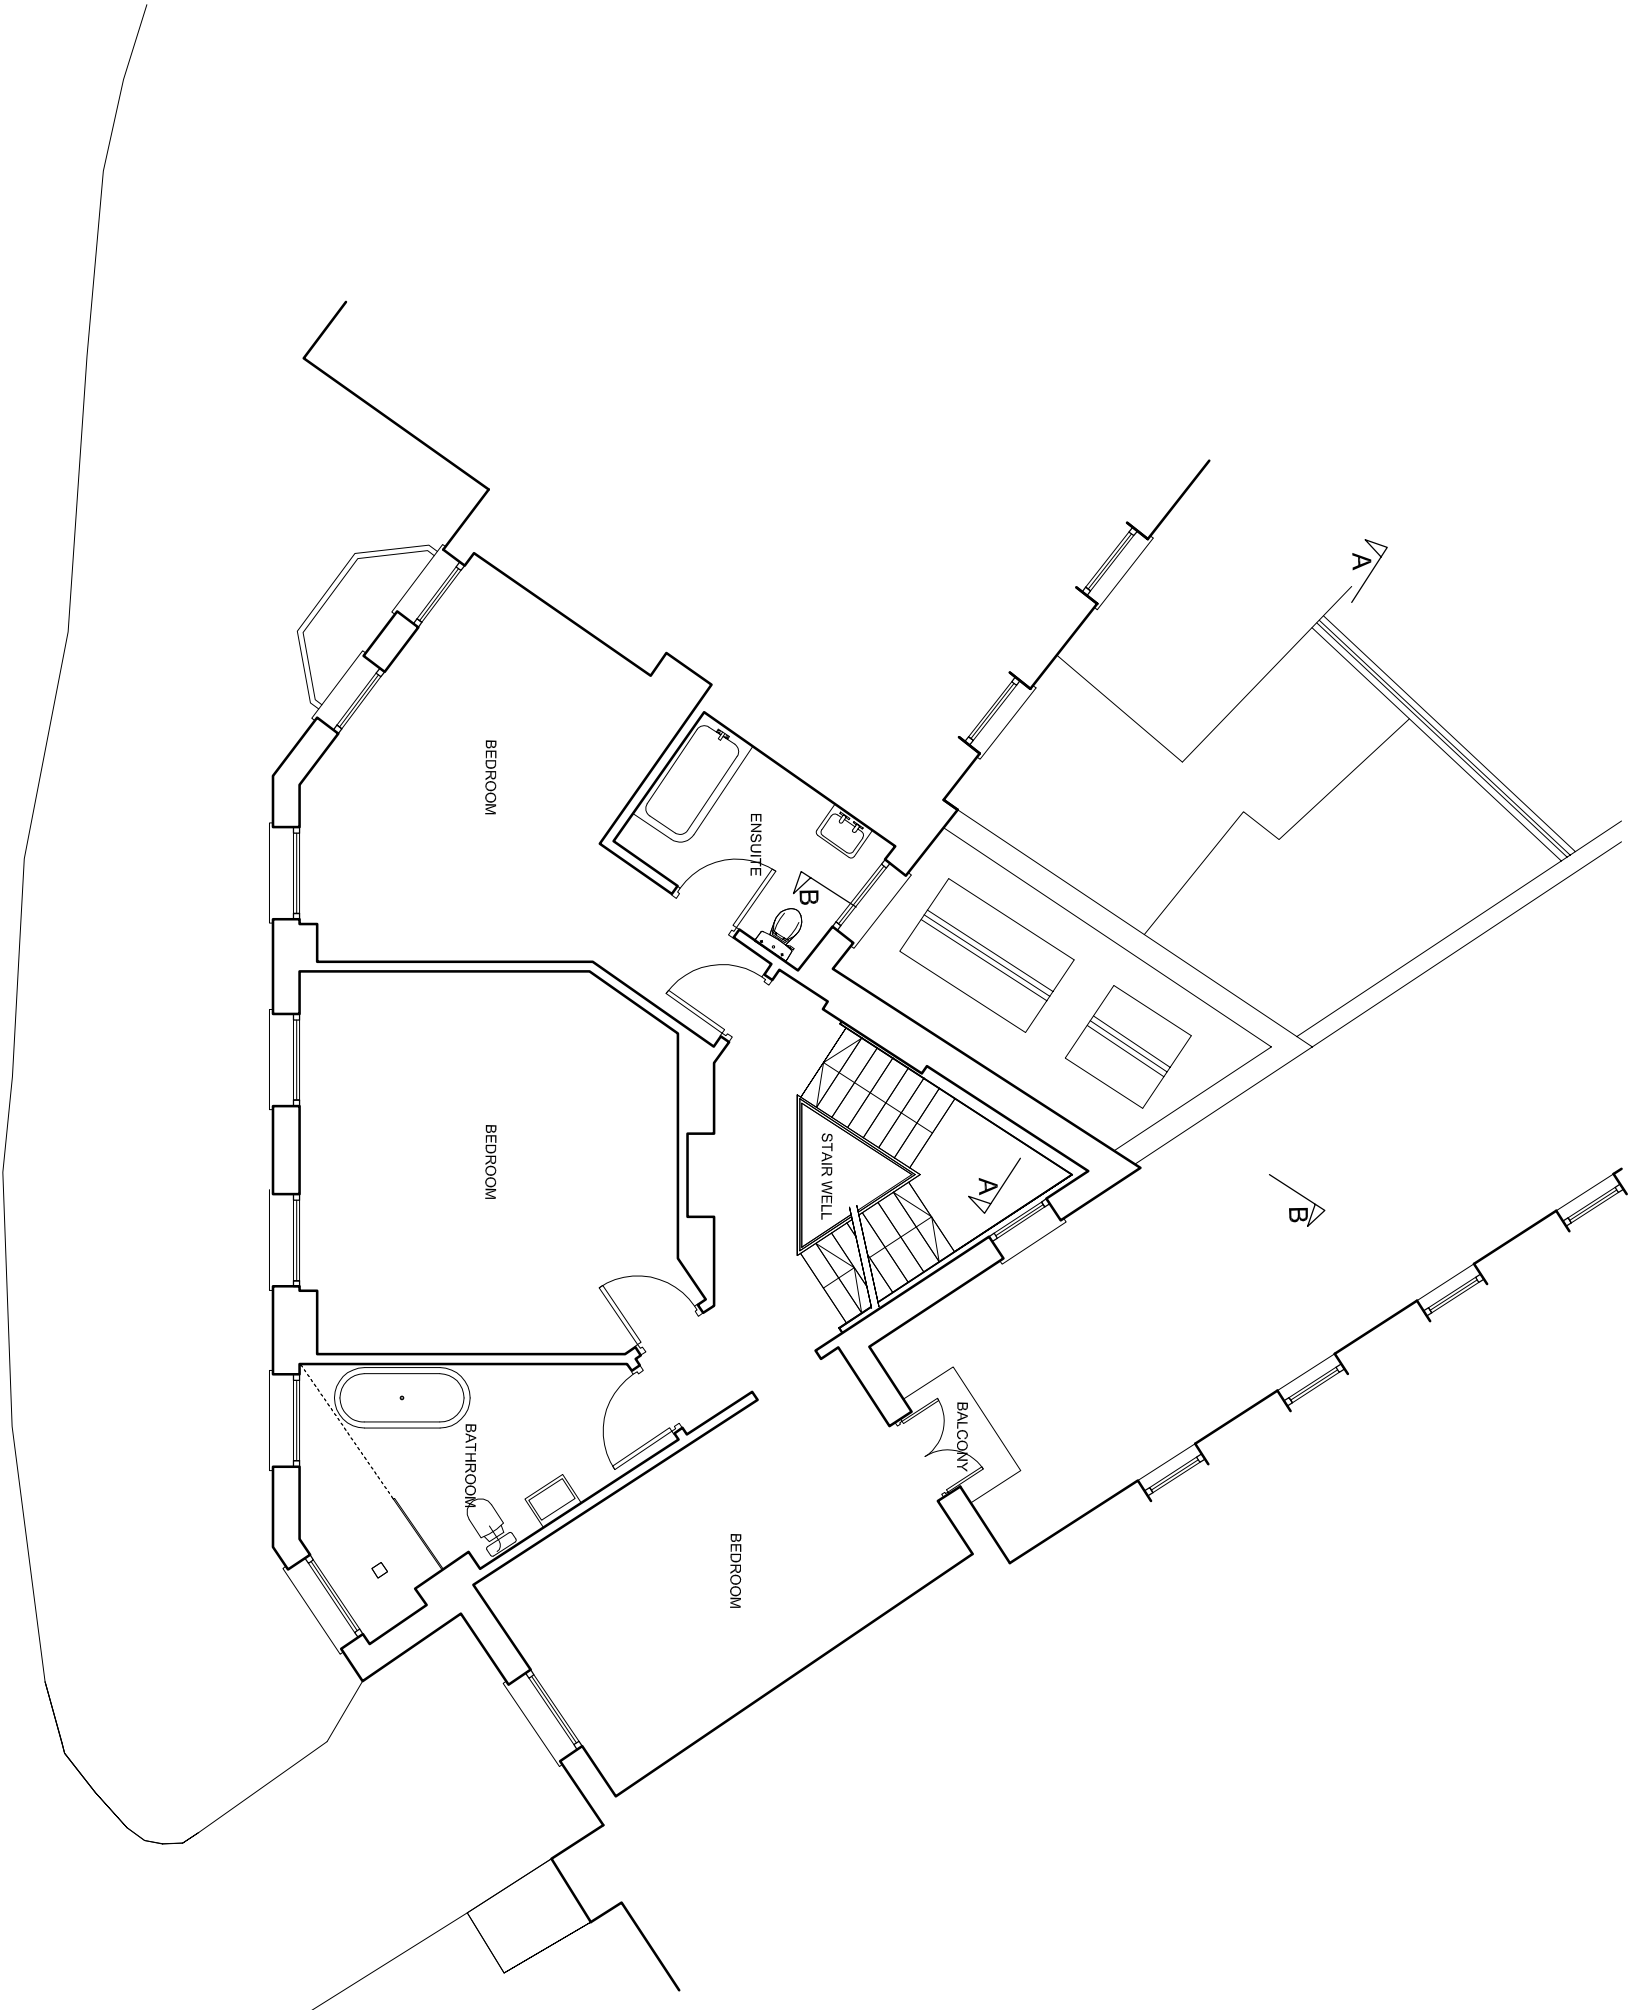
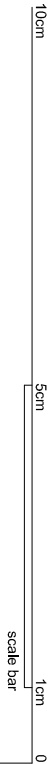


8 BERKLEY ROAD			
NW1 8YR			
EXISTING			
SECOND FLOOR			
DATE	10.01.2012	SCALE	1:100@A3
FILENAME	berkley.dgn		
DRWG No	1117/PL05		
REVS	-	DRN	-
© copyright Gault Architecture			

The location and size of existing features are indicative only. Site measurements must be made for accurate dimensions.