



scale bar

1cm

1cm

5cm

10cm

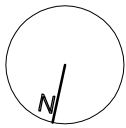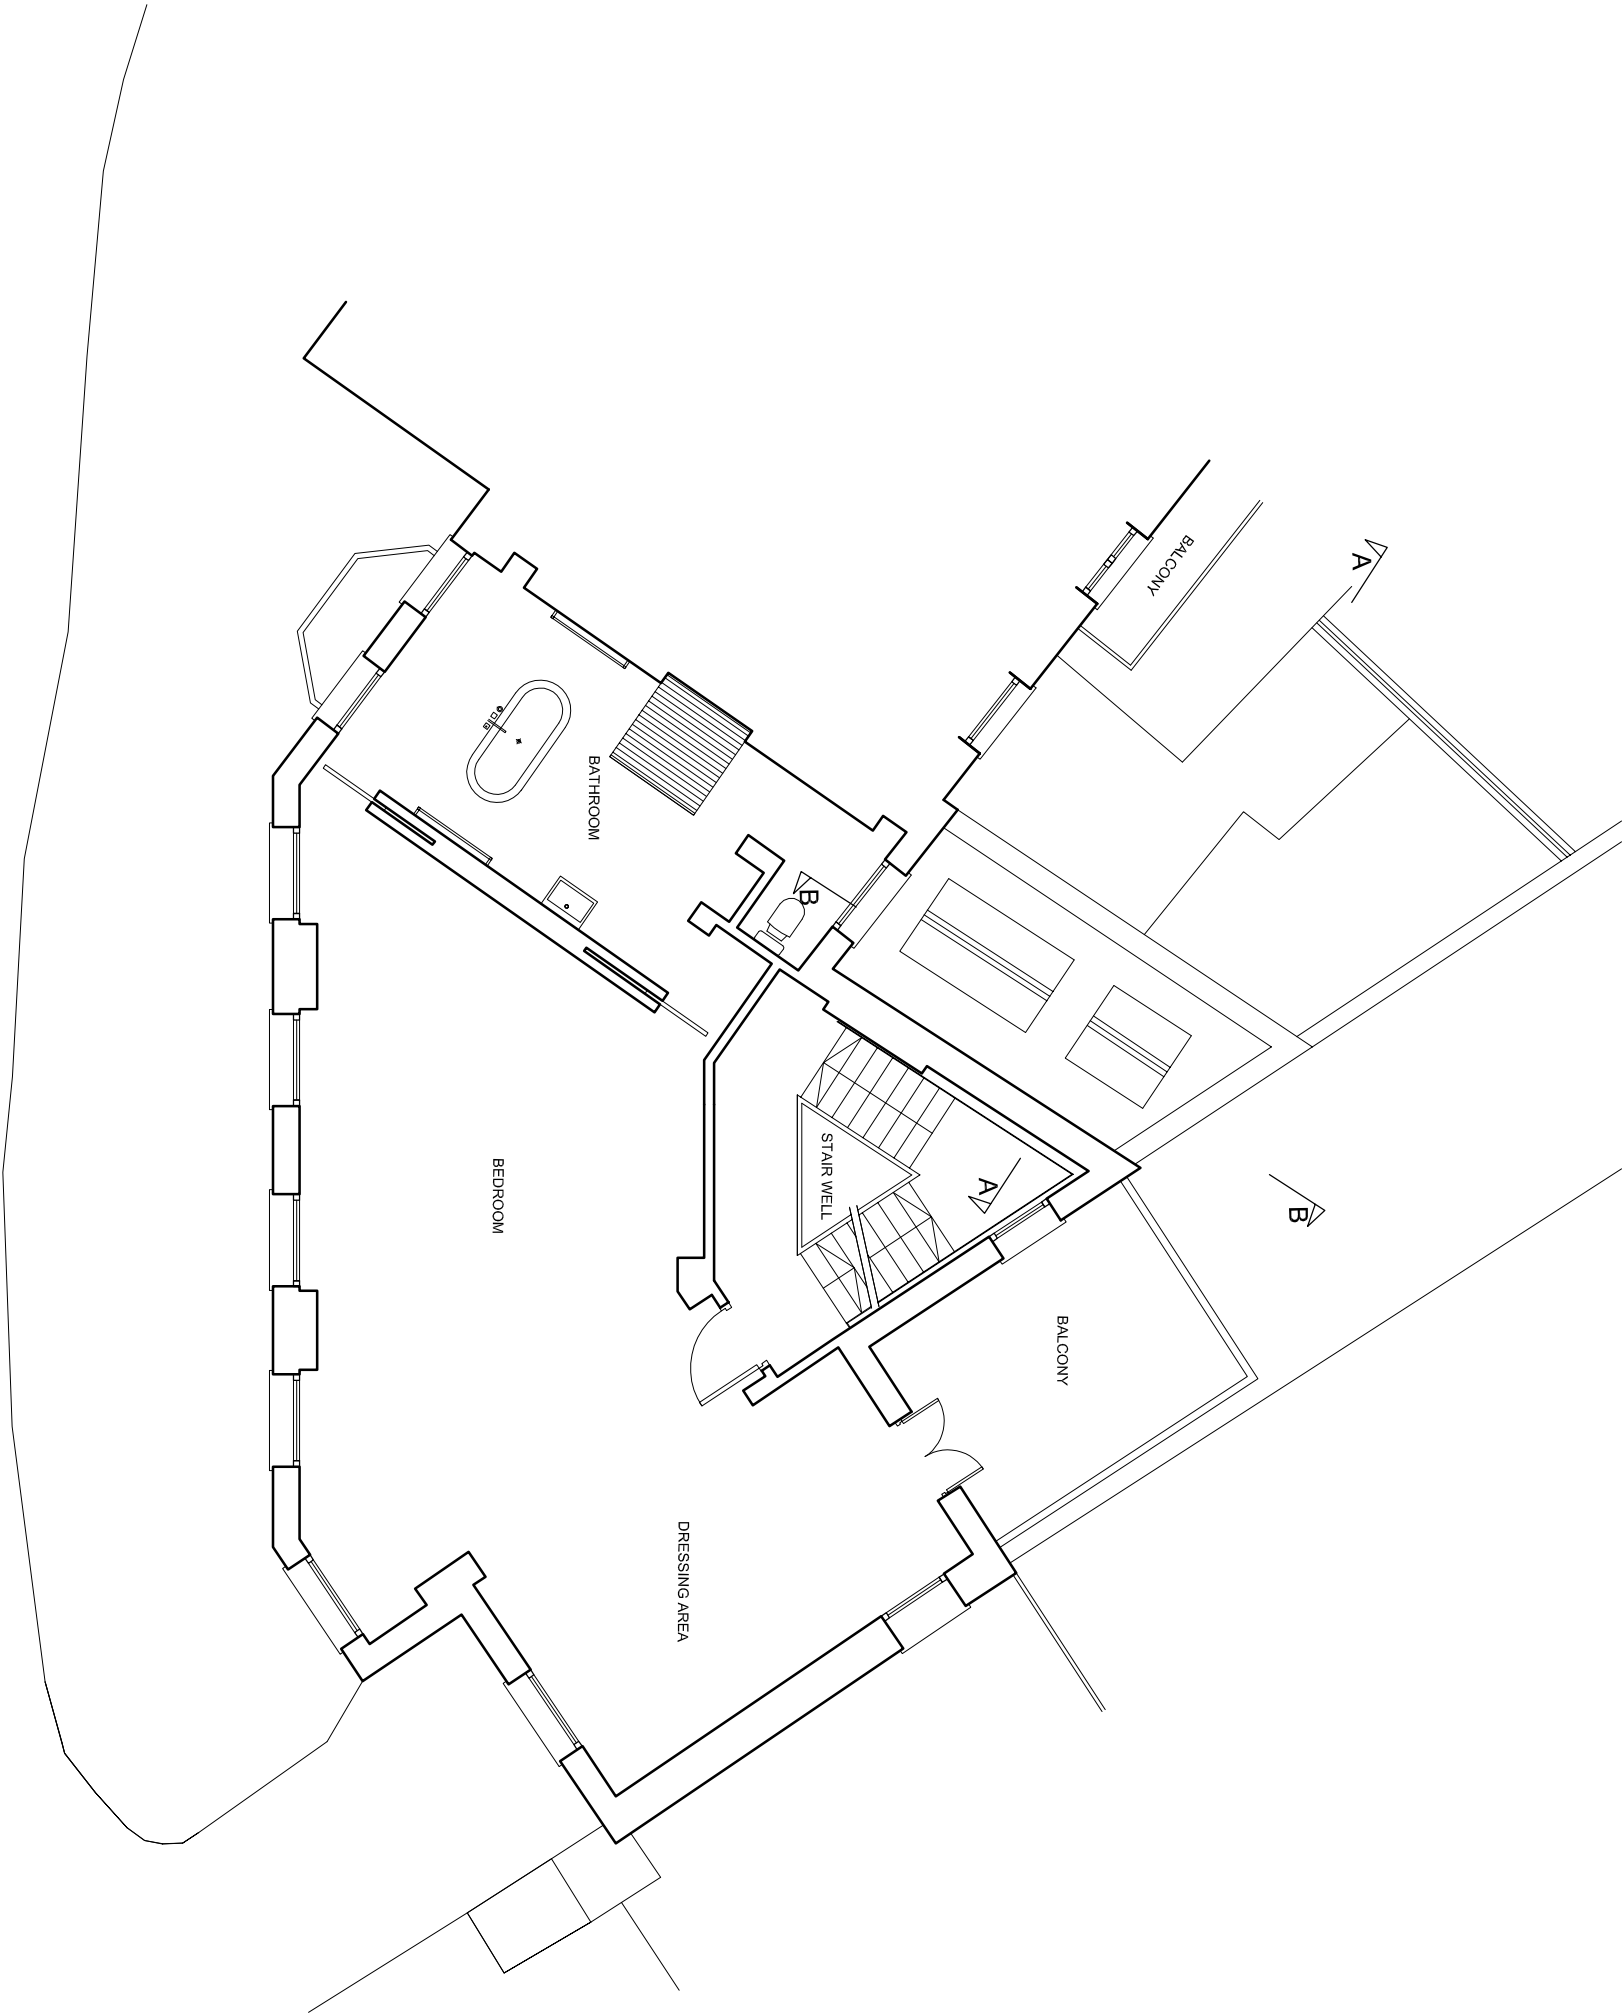

8 BERKLEY ROAD	
NW1 8YR	
EXISTING	
THIRD FLOOR	
DATE	SCALE
10.01.2012	1:100@A3
FILENAME	
berkeley.dgn	
DRAWG No	
1117/PL06	
REVS	DRN
-	-
© copyright Gault Architecture	

The location and size of existing features are indicative only. Site measurements must be made for accurate dimensions.