



ELEVATION

Scale 1:10 (m)

LIVING ROOM

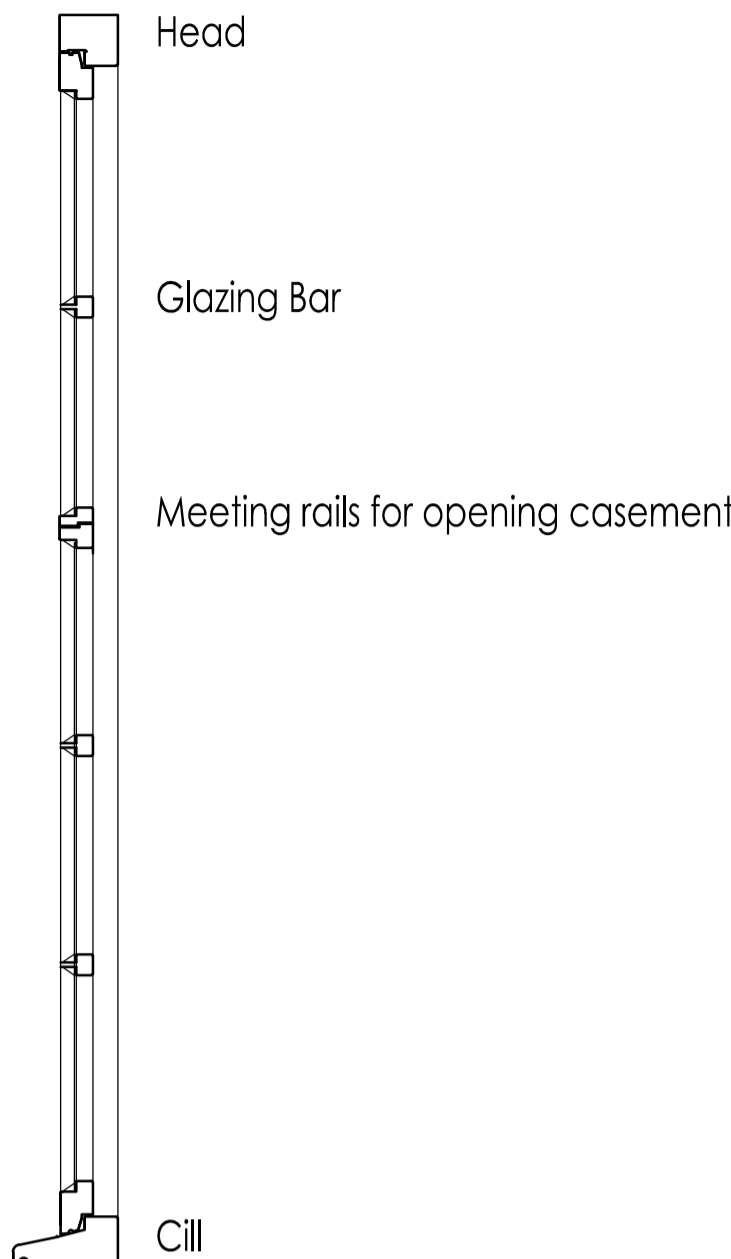


SECTION

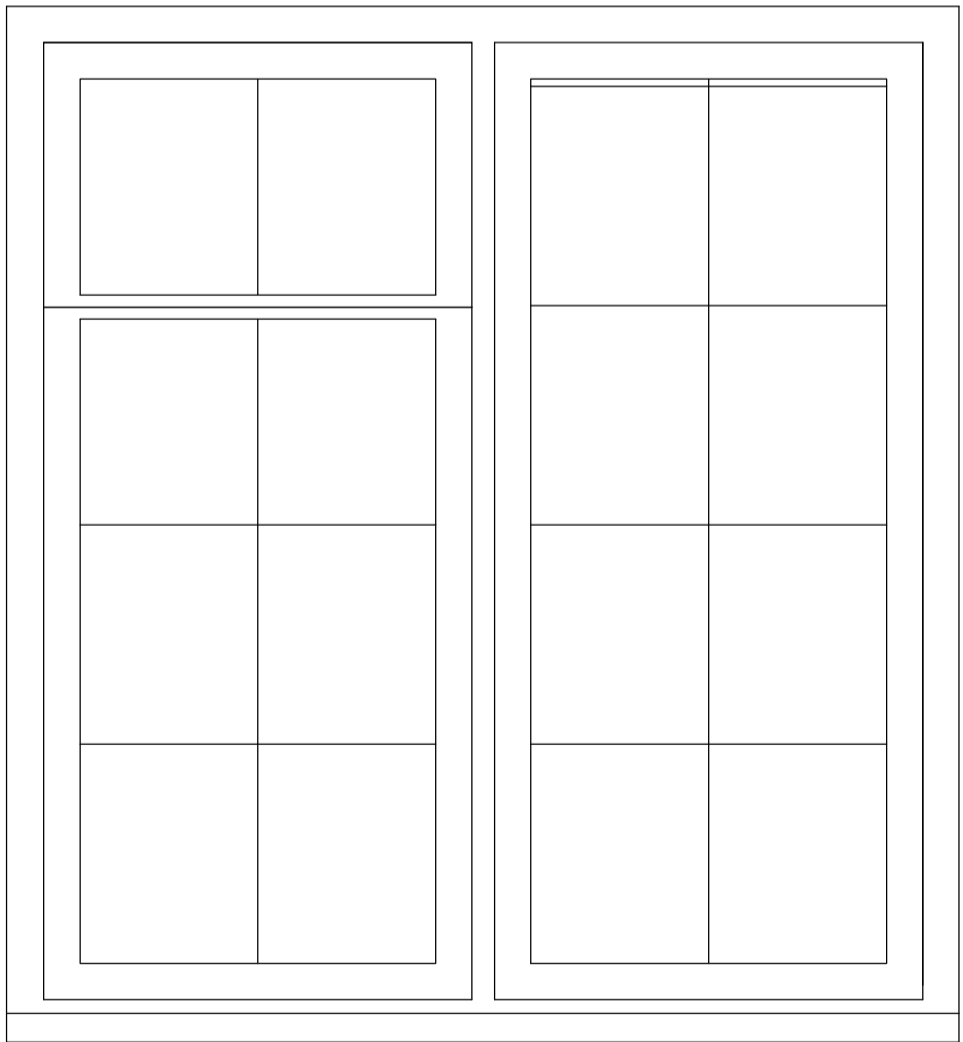


ELEVATION

KITCHEN

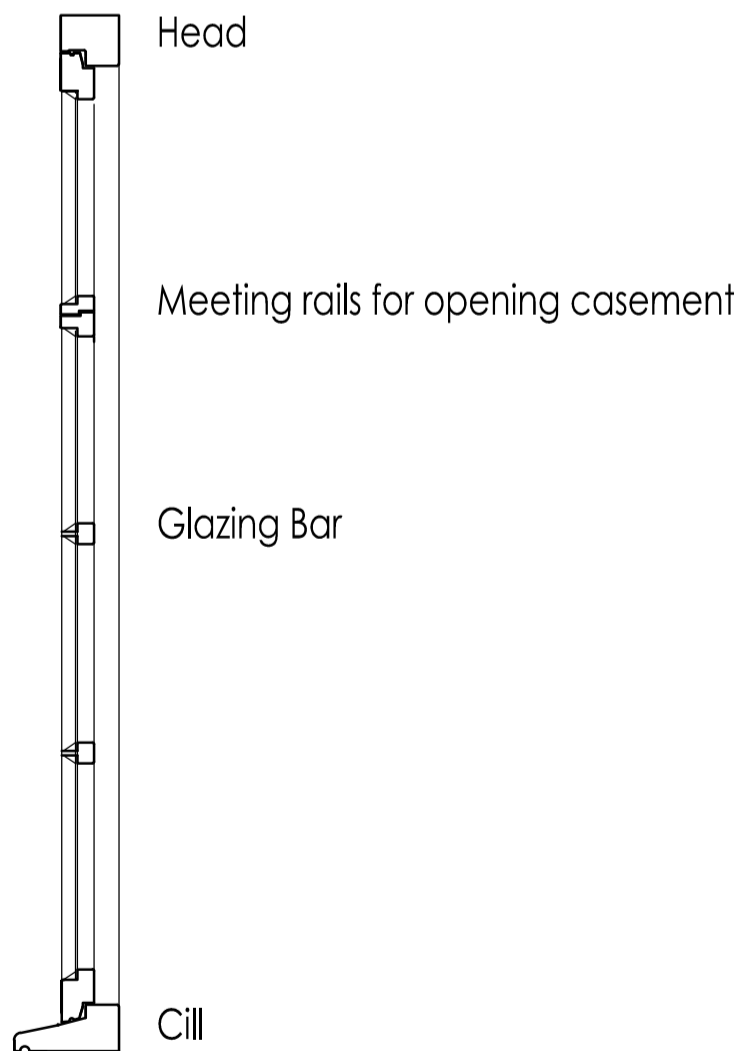


SECTION

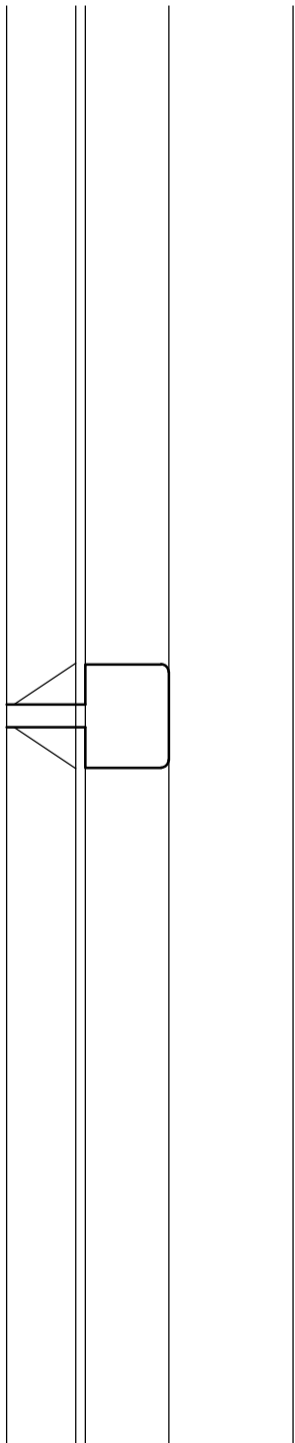


# Glazing Bar

Scale 1:2 (mm)





**Whymark & Moulton**  
Chartered Surveyors &  
Building Engineers  
20 North Street, Sudbury,  
Suffolk. CO10 1RB  
Tele: 01787 371371 Fax: 01787 319966



Project

FLAT 9  
28 ARKWRIGHT ROAD  
LONDON NW3 6BH

DETAIL OF EXISTING WINDOWS  
TO LIVING ROOM AND KITCHEN

Scale

1:2, 1:10

Date

Jan 2012

Drawing No

11/150-02

Amendments