
Figured dimensions only are to be used.
Contractor must verify all dimensions on site before commencing work.
Any discrepancies must be brought to the attention of the architect.

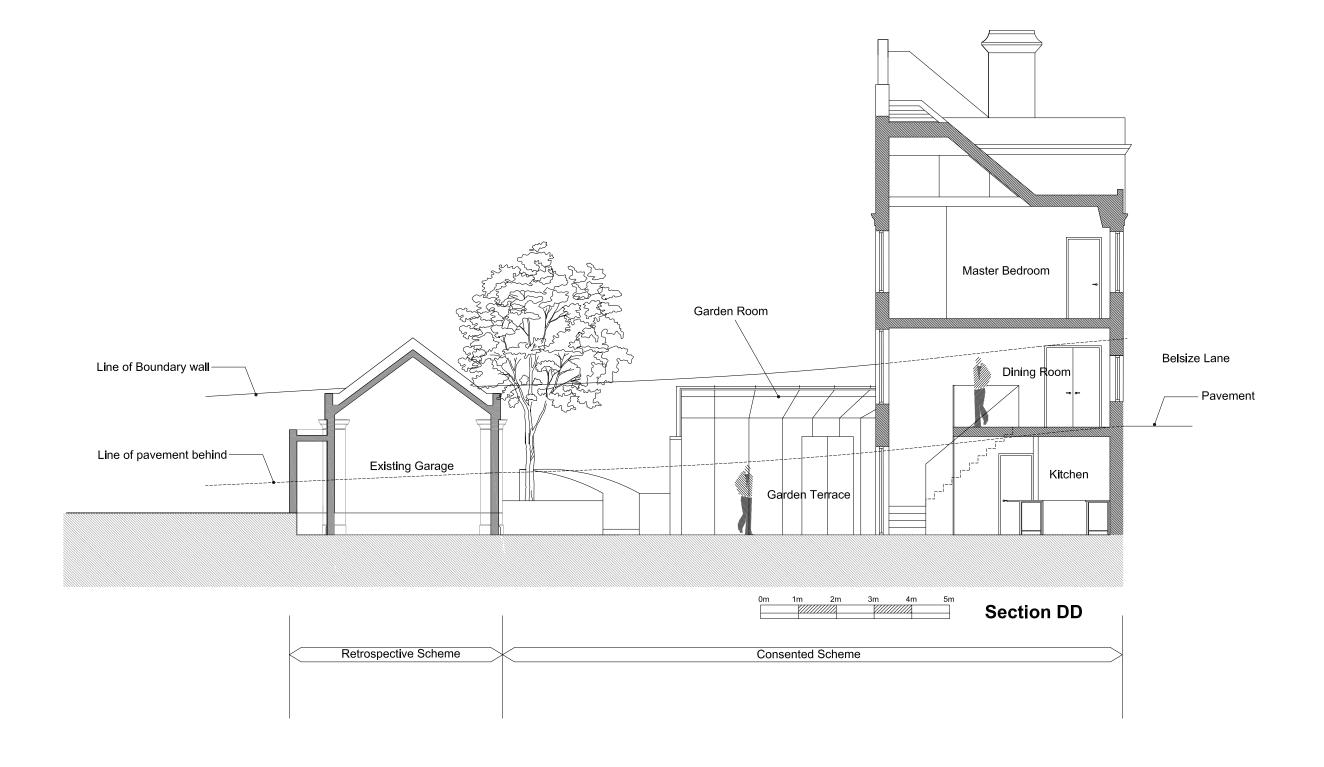

Hunter's Lodge, Belsize Lane, London

Drawing: Section DD (Consented / Existing Permission)

 Scale: 1:100@A3, 1:50@A1
 Drawn: MW

 Status: Planning
 Date: January 2012

 Ref: 1007 - 025
 Revision:

**Existing Permission / Consented** 

Clear Future : Architecture

Cotebank Mews, 152 Westbury Road, Westbury on Trym, Bristol, BS9 3AL

Telephone: +44 (0)117 962 1432 E-Mail: mark.watkins@cf-architectureture.co.uk

Web: www.cf-architecture.co.uk