


**NOTE:**  
- ZMA take no responsibility for dimensions obtained by scaling from this drawing. If no dimension is shown the recipient must ascertain the dimension specifically from the architect or by site measurement and may not rely on the drawing. Supply of the drawing in digital form is solely for convenience and no reliance may be placed on any data in digital form. All data must be checked against hard copy. This drawing is issued for design intent only and should not be used for construction unless stated.  
- copyright: This drawing is the property of ZMA, No disclosure or copy of it may be made without the written permission of ZMA.

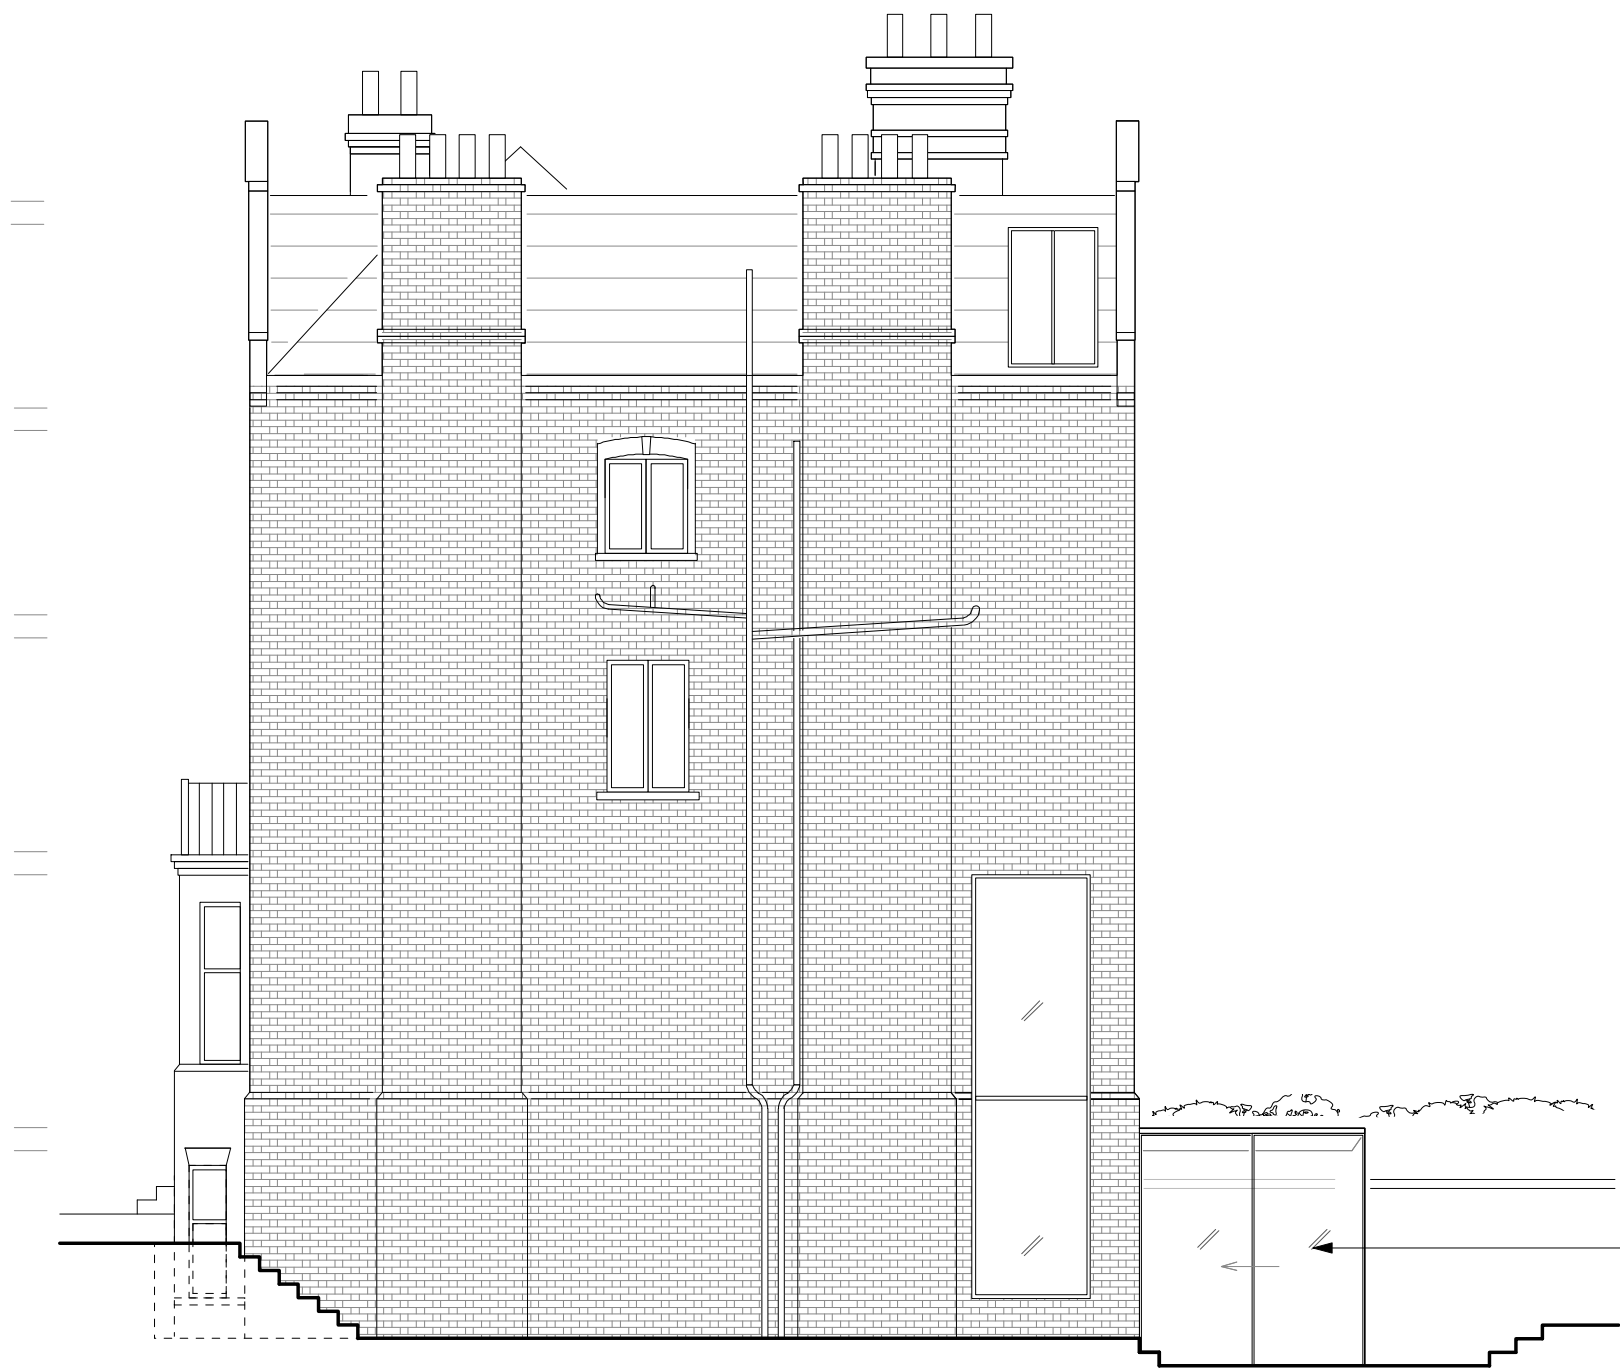

Existing glass extension/  
conservatory:  
Structural glazing with openings  
onto the garden - permission  
granted: ref.: 2009/4225/P