


NOTE:
- ZMA take no responsibility for dimensions obtained by scaling from this drawing. If no dimension is shown the recipient must ascertain the dimension specifically from the architect or by site measurement and may not rely on the drawing. Supply of the drawing in digital form is solely for convenience and no reliance may be placed on any data in digital form. All data must be checked against hard copy. This drawing is issued for design intent only and should not be used for construction unless stated.
- copyright: This drawing is the property of ZMA, No disclosure or copy of it may be made without the written permission of ZMA.

Existing glass extension/ conservatory:
Structural glazing with openings
onto the garden - permission granted:
ref.: 2009/4225/P

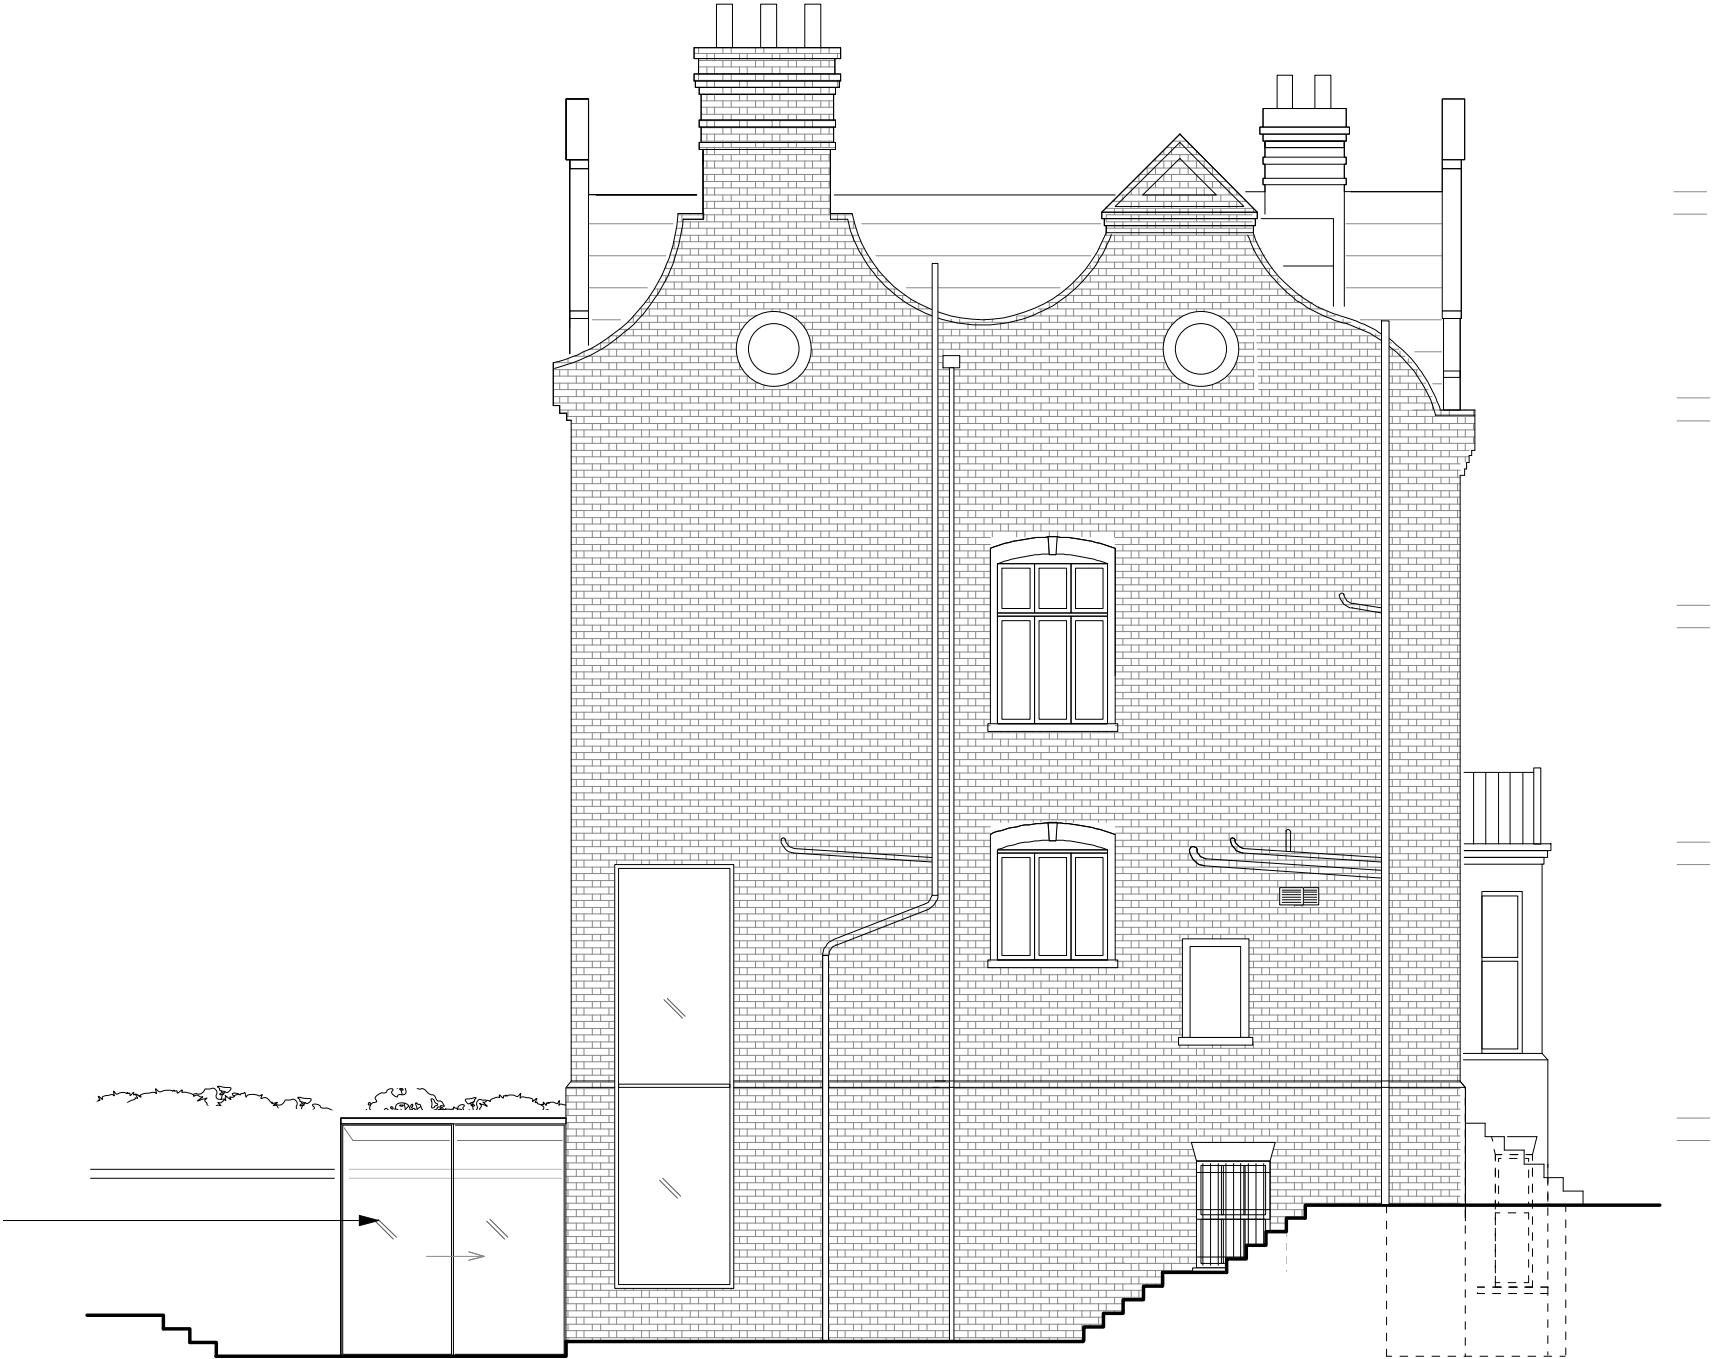

A		12.01.12	Title changed to 'Existing'	
Peter and Springer Kadas				
12 '3 Holford Road '				
	Date : 29/10/10	Existing Side Elevation (North)		HO PP-B 11
	Scale : 1/100			
ZAG MORRIS ARCHITECTS 48 SPINA ROAD LONDON SW18 1BZ		T. 0207 838 8779	F. 0207 838 8779	