






01 PROPOSED EXTERNAL ELEVATION- AWNINGS LOWERED  
1:20 @ A1

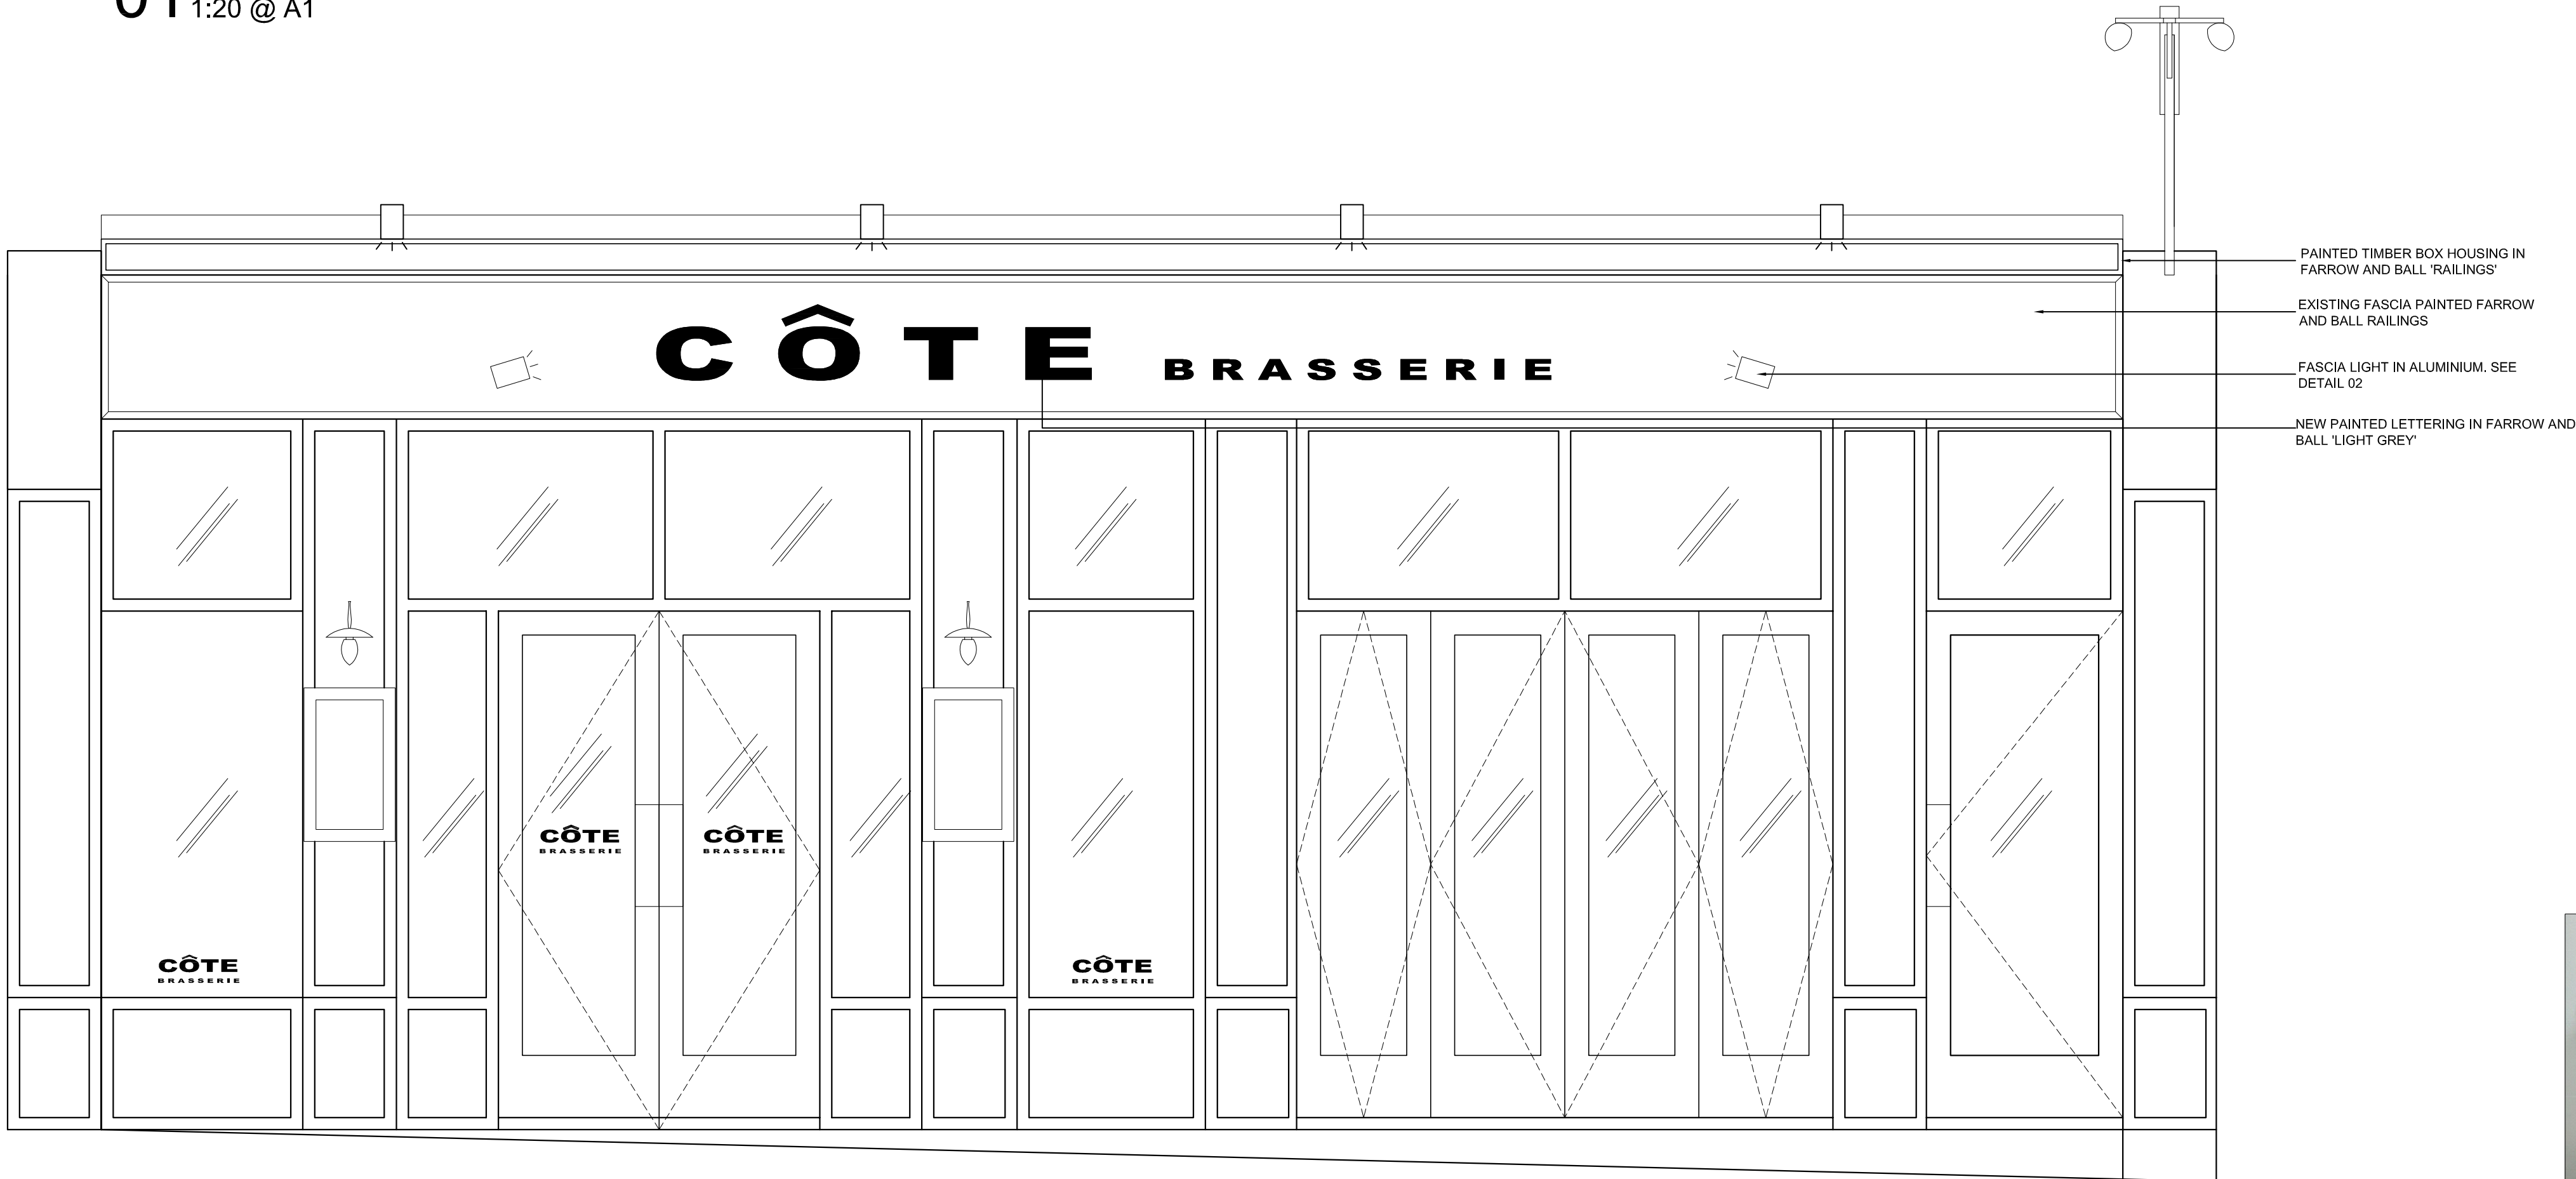

03 PROPOSED EXTERNAL ELEVATION- AWNINGS RETRACTED  
1:20 @ A1

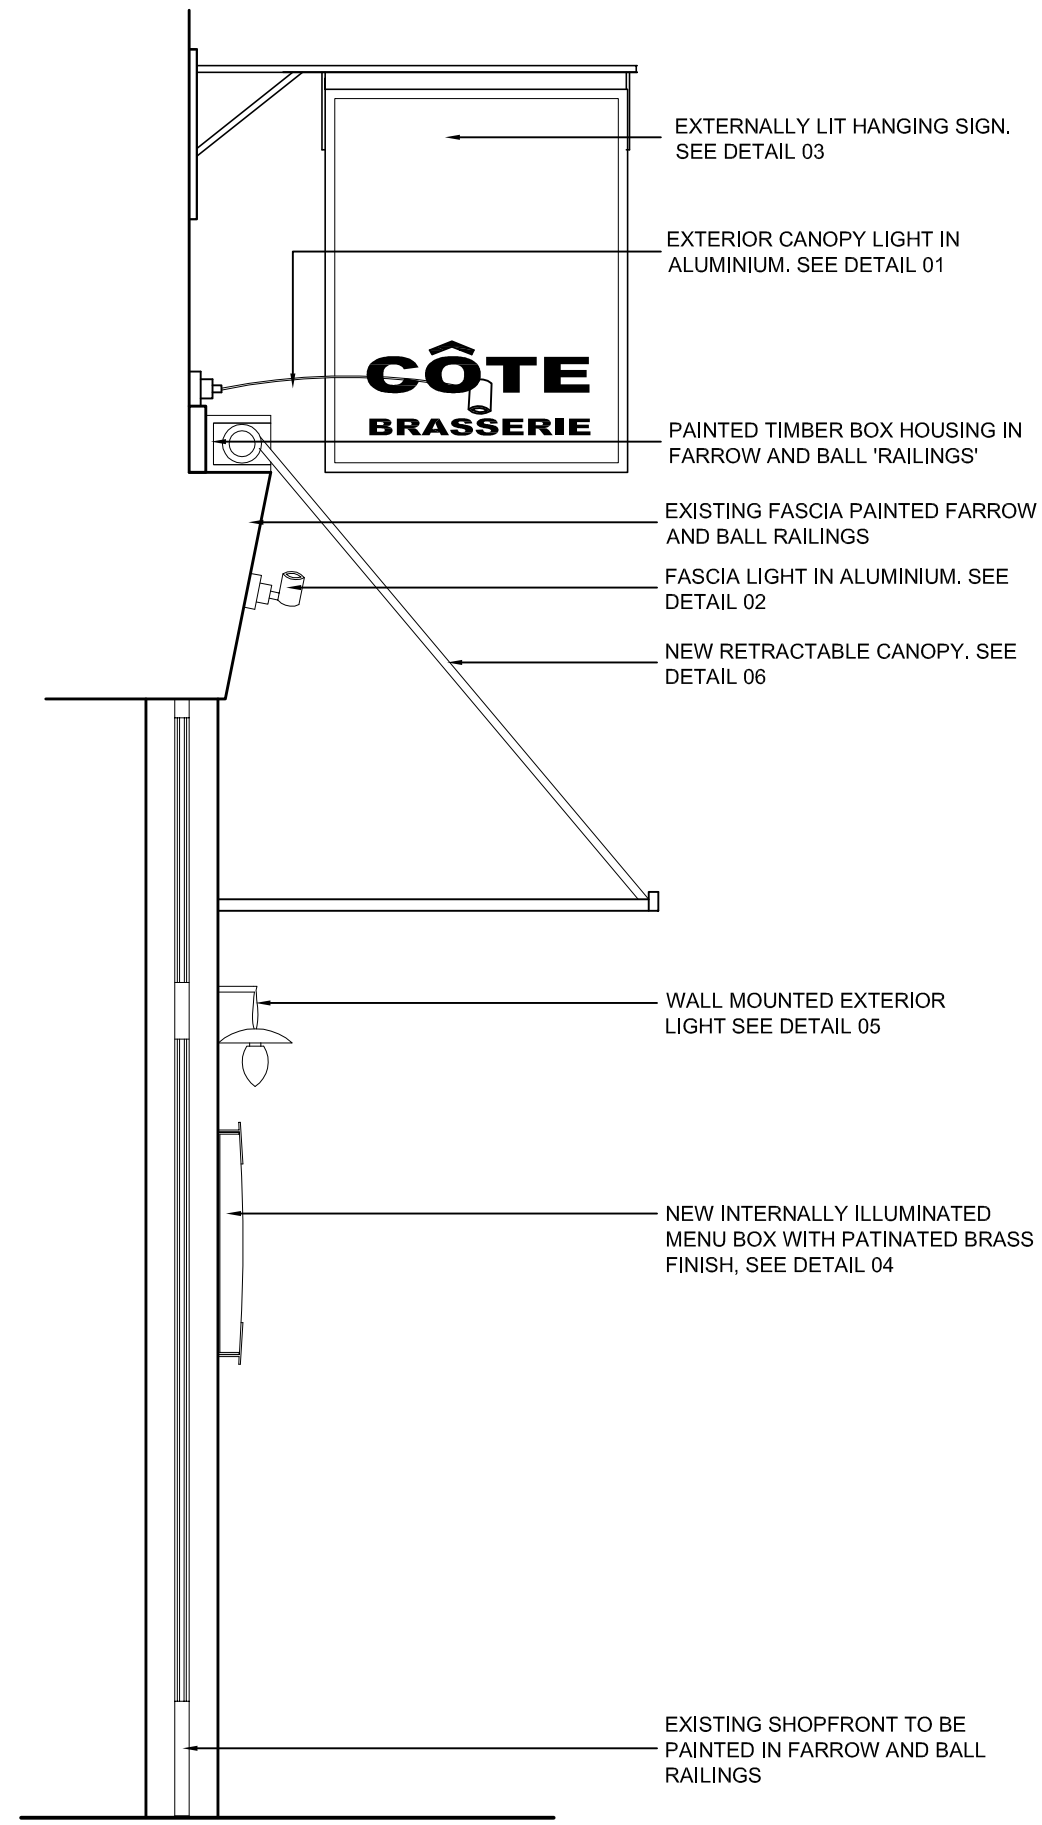

02 PROPOSED SECTION AA  
1:20 @ A1

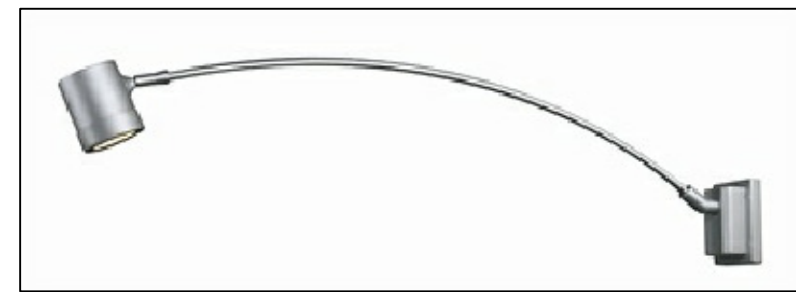

DETAIL 01: EXTERIOR CANOPY LIGHT



DETAIL 02: ADJUSTABLE SPOTLIGHT



DETAIL 03: TYPICAL CÔTE HANGING SIGN



DETAIL 04: TYPICAL CÔTE MENU BOX



DETAIL 05: TYPICAL CÔTE EXTERNAL LIGHT



DETAIL 06 TYPICAL CÔTE AWNING FABRIC

REVISIONS		
Rev.	Date	Comment

© MARTIN BRUDNIZKI DESIGN STUDIO LTD 2010

#### NOTES

1. THE DRAWING SHOW DESIGN INTENT ONLY. ALL DIMENSIONS TO BE CHECKED ON SITE PRIOR TO CONSTRUCTION OR PRODUCTION. CONSTRUCTION DETAILS TO BE CONFIRMED BY CONTRACTOR/ MANUFACTURER BY SUBMITTING SHOP DRAWINGS FOR DESIGNER'S APPROVAL.
2. DESIGN / DRAWING IS NOT TO BE SCALED FOR PRODUCTION AND CONSTRUCTION PURPOSES
3. ALL DISCREPANCIES AND OMISSIONS ON SITE MUST BE REPORTED TO DESIGNER FOR THEIR COMMENTS OR APPROVAL PRIOR TO COMMENCING WORK.
4. ALL ELECTRICAL, LIGHTING, HVAC AND PLUMBING ISSUES TO BE REFERRED TO ENGINEER'S DRAWINGS PRIOR TO COMMENCEMENT OF WORKS.
5. THE DESIGNS ARE SUBJECT TO APPROVAL BY STATUTORY AUTHORITIES AND ANY NECESSARY ALTERATIONS SHOULD BE MADE IF REQUIRED TO COMPLY WITH STATUTORY REQUIREMENTS.
6. ALL DESIGN CONCEPTS AND DRAWINGS ARE THE PROPERTY OF MARTIN BRUDNIZKI. AND ARE COVERED BY COPYRIGHT. NO REPRODUCTIONS, ADAPTATIONS AND/OR COPIES MAY BE MADE WITHOUT WRITTEN PERMISSION BY MARTIN BRUDNIZKI.

A1 Sheet

#### PLANNING

Project

Côte CAMDEN

Title

PROPOSED EXTERNAL  
ELEVATION

Date

08.12.11

Scale

1:50

Project No

37811

Drwg No

EL-01-P

Rev.

-

MARTIN BRUDNIZKI

DESIGN STUDIO LTD

Unit 1G Chelsea Reach

79-89 Lots Road London SW10 0RN

Tel +44 (0)20 7376 7555

Fax +44 (0)20 7376 7444