


# PLANNING

NOT TO BE USED FOR CONSTRUCTION

# BUILDING LINE

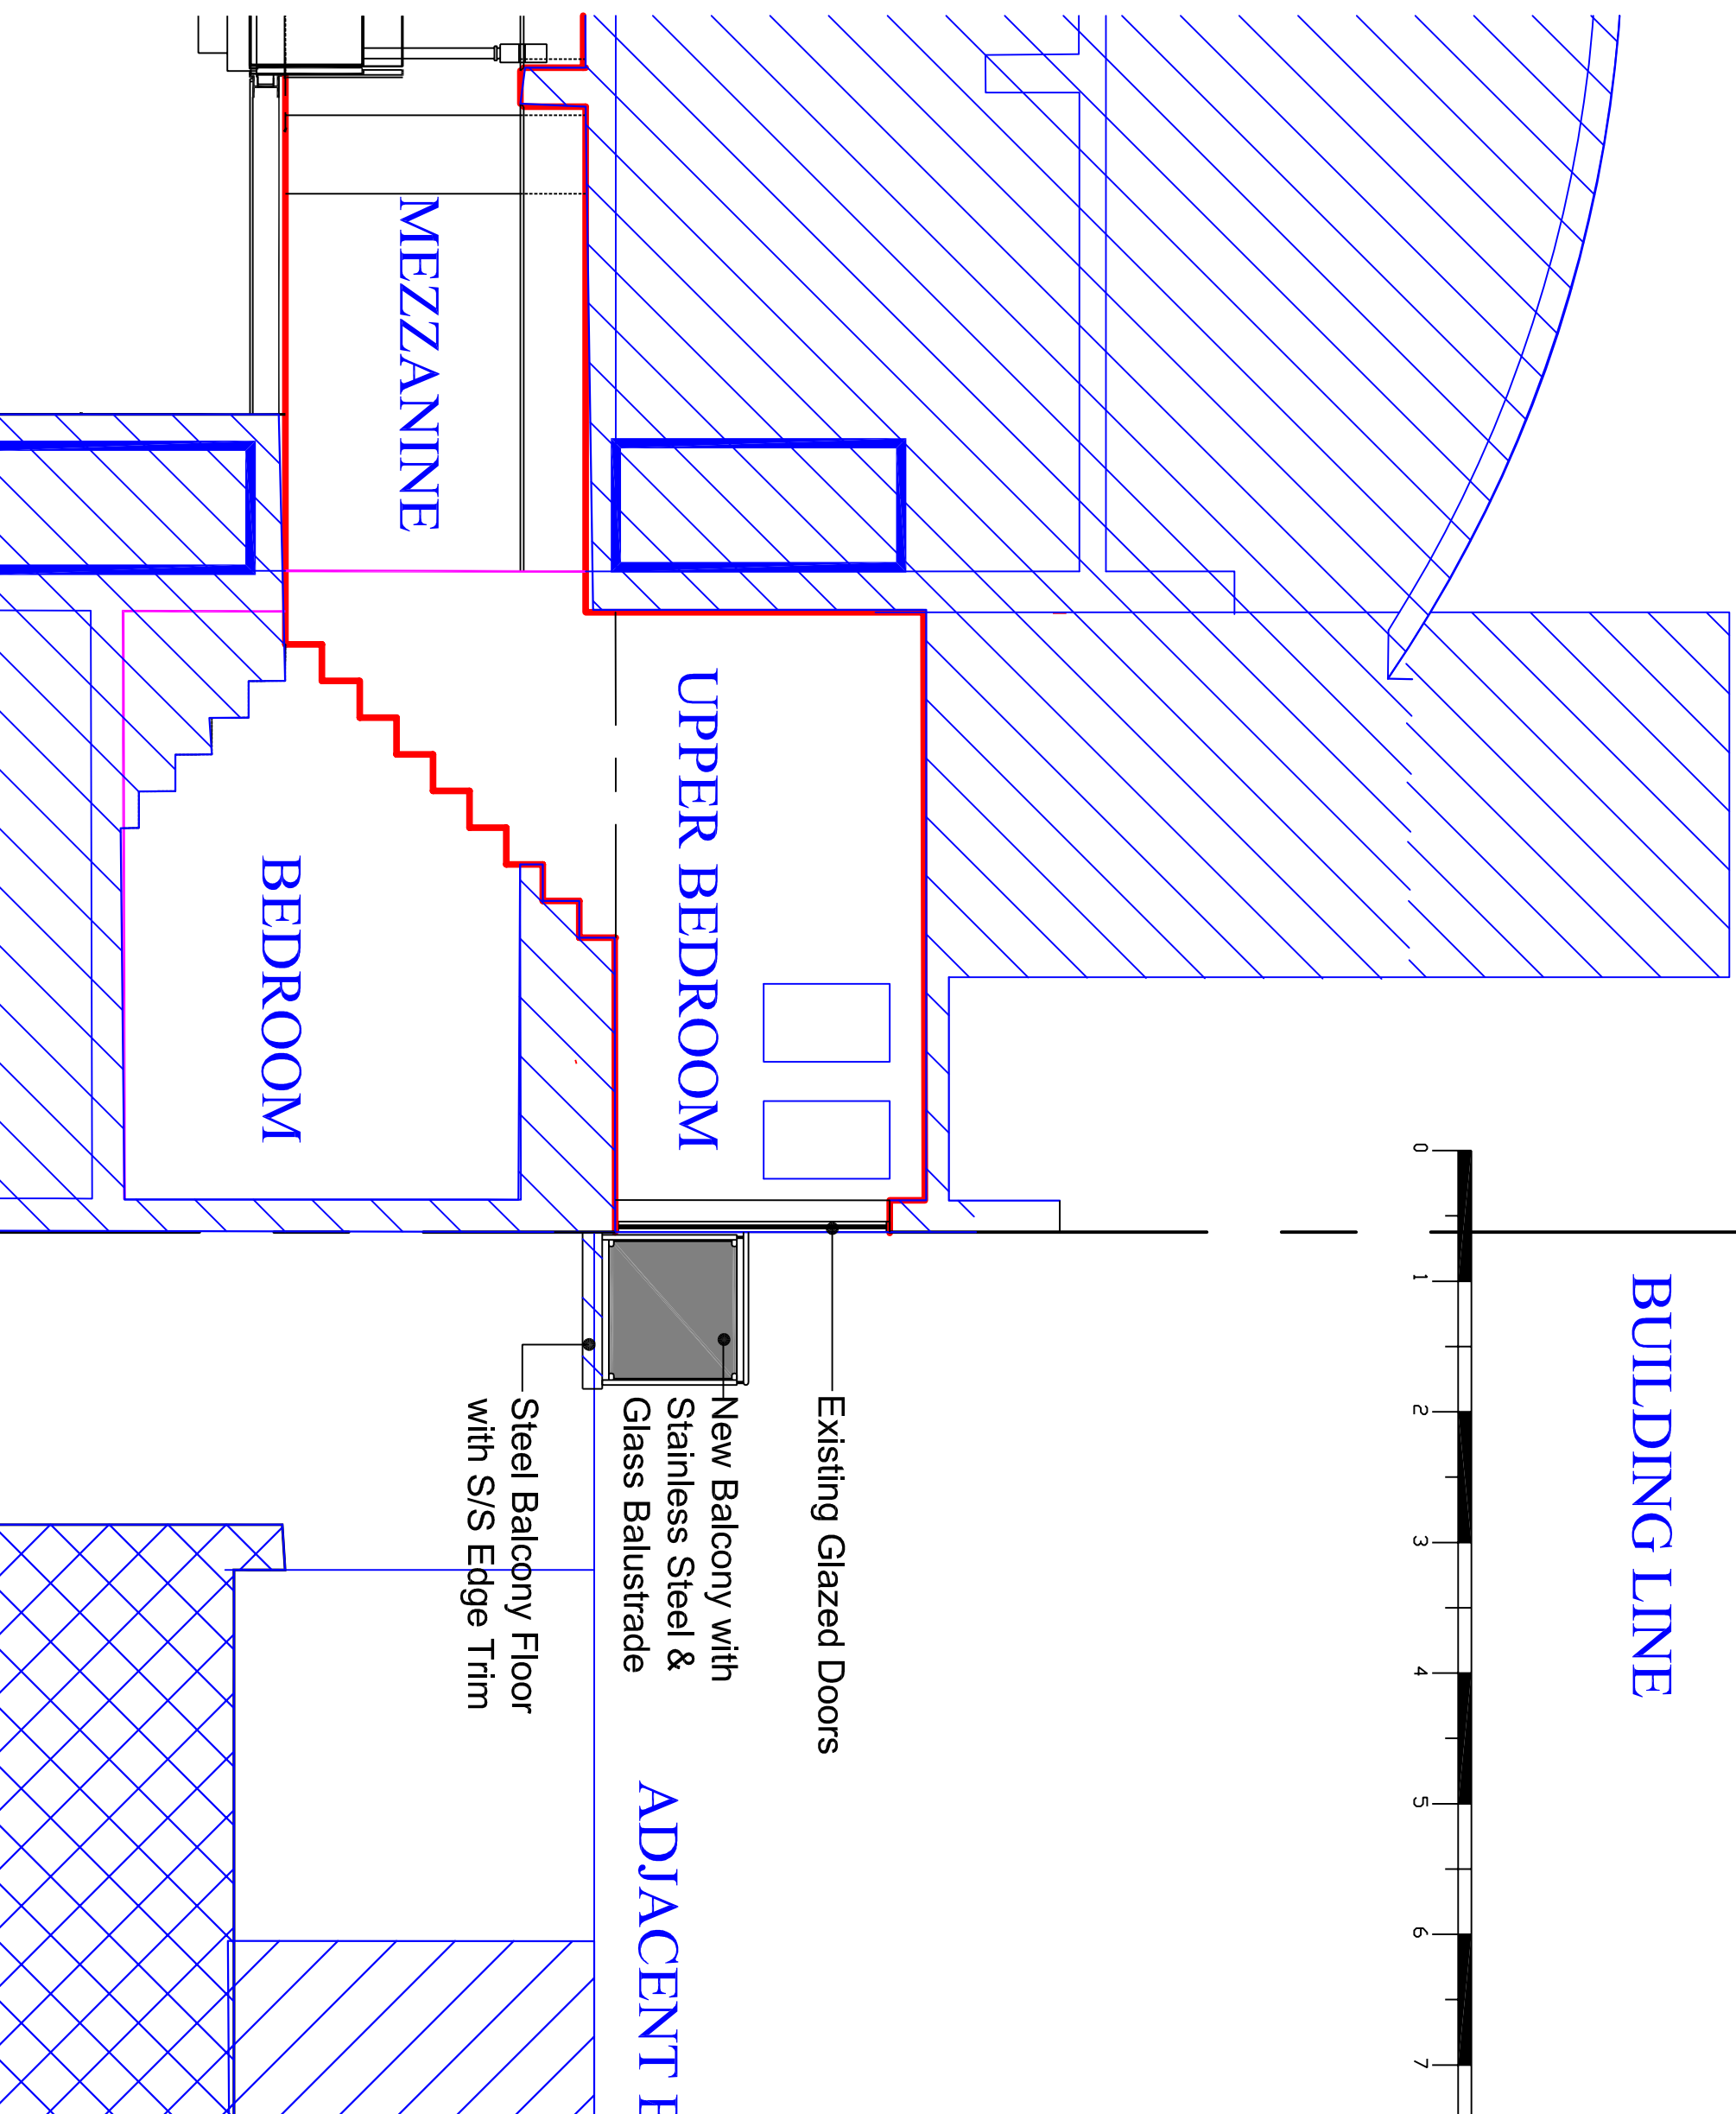

Job	Loft 16, 1-10 Summers Street EC1
Title	Proposed Balcony - Section B-B
Scale	1:50 @ A3 Size
Date	November 2011
Drawn by	BT