


PLANNING


NOT TO BE USED FOR CONSTRUCTION

SUMMERS ST.

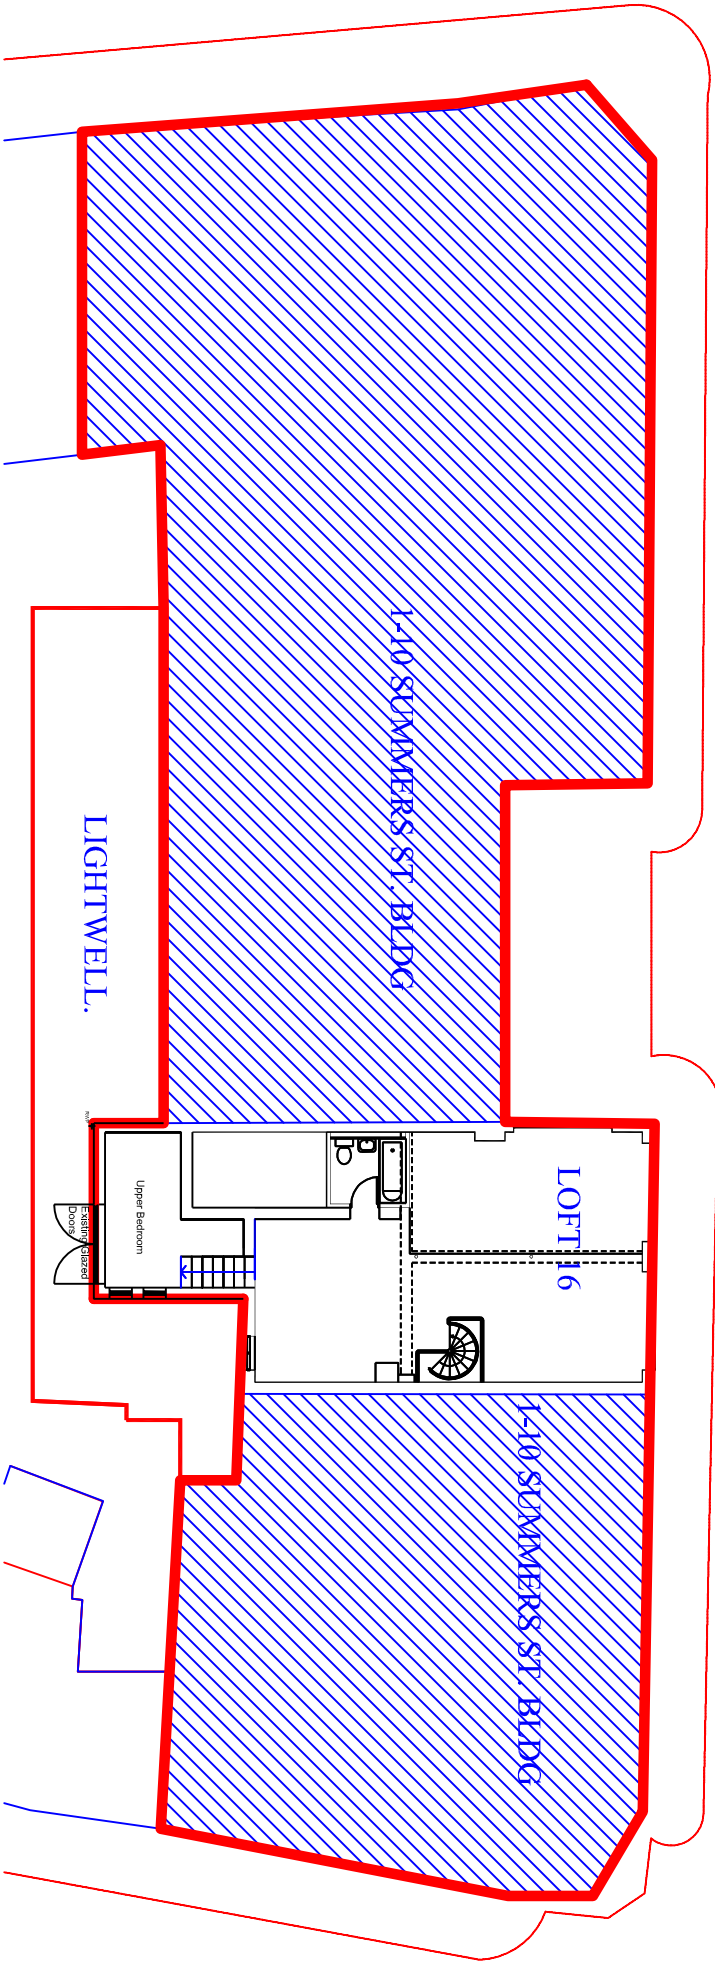

EXISTING

SUMMERS ST.

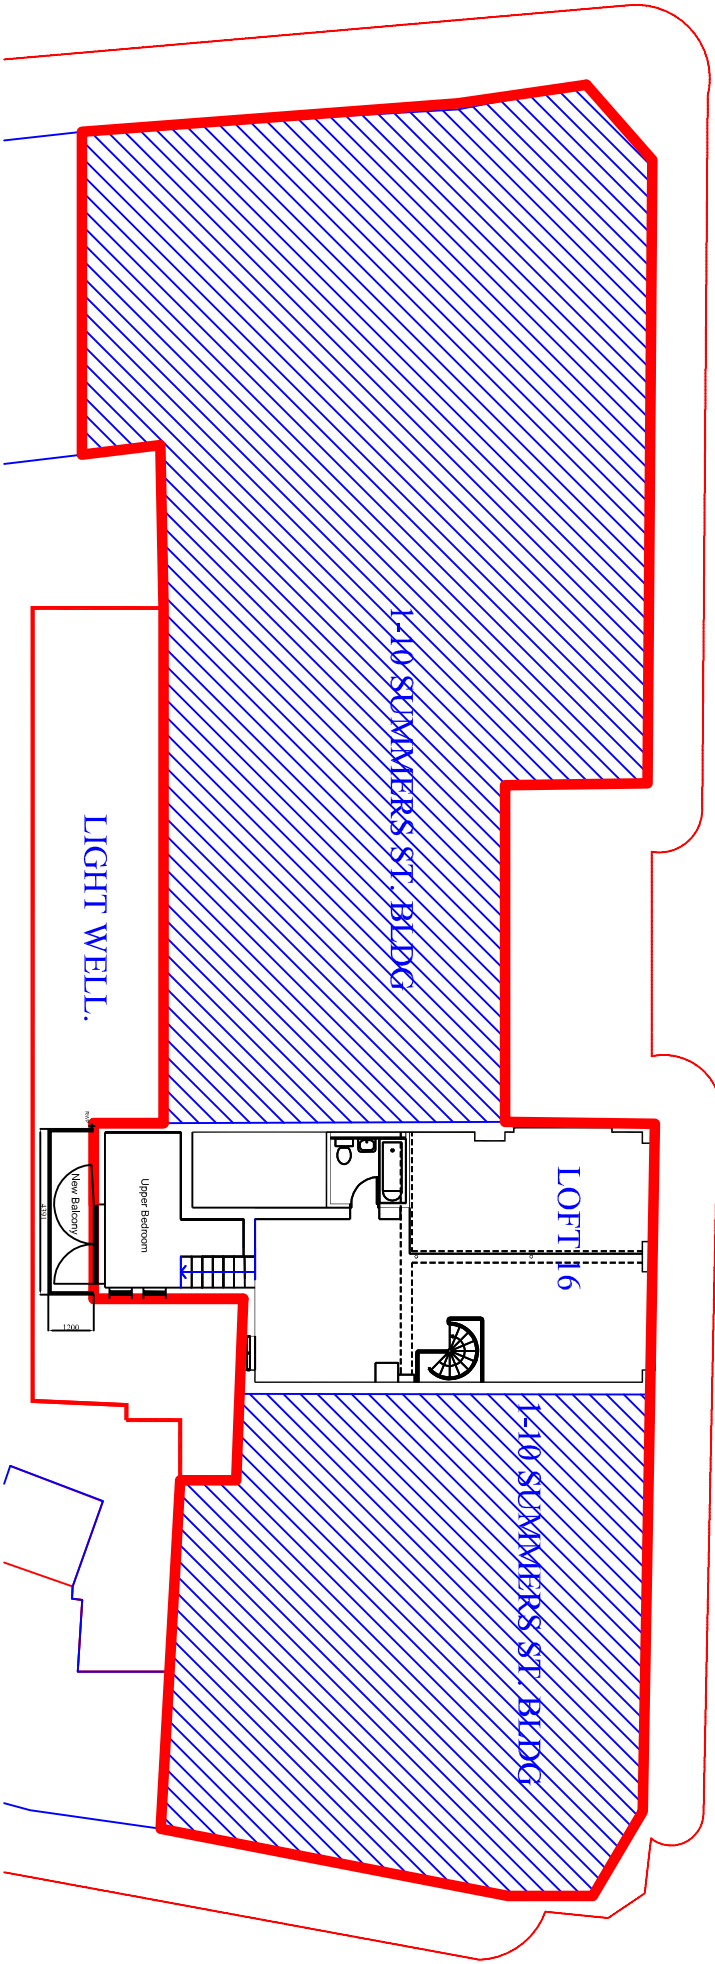

PROPOSED



Job	Loft 16, 1-10 Summers Street ECI
-----	----------------------------------

Title	Existing & Proposed Plans
-------	---------------------------

Scale	1:100 @ A3 Size
-------	-----------------

Date	November 2011
------	---------------

Drawn by	BT
----------	----

Brian Temple Chartered Building Surveyor 11a Bolton Gardens London SW5 0AL	
---	--

Drawing No.	1585/002
-------------	----------