



PLANNING

NOT TO BE USED FOR CONSTRUCTION

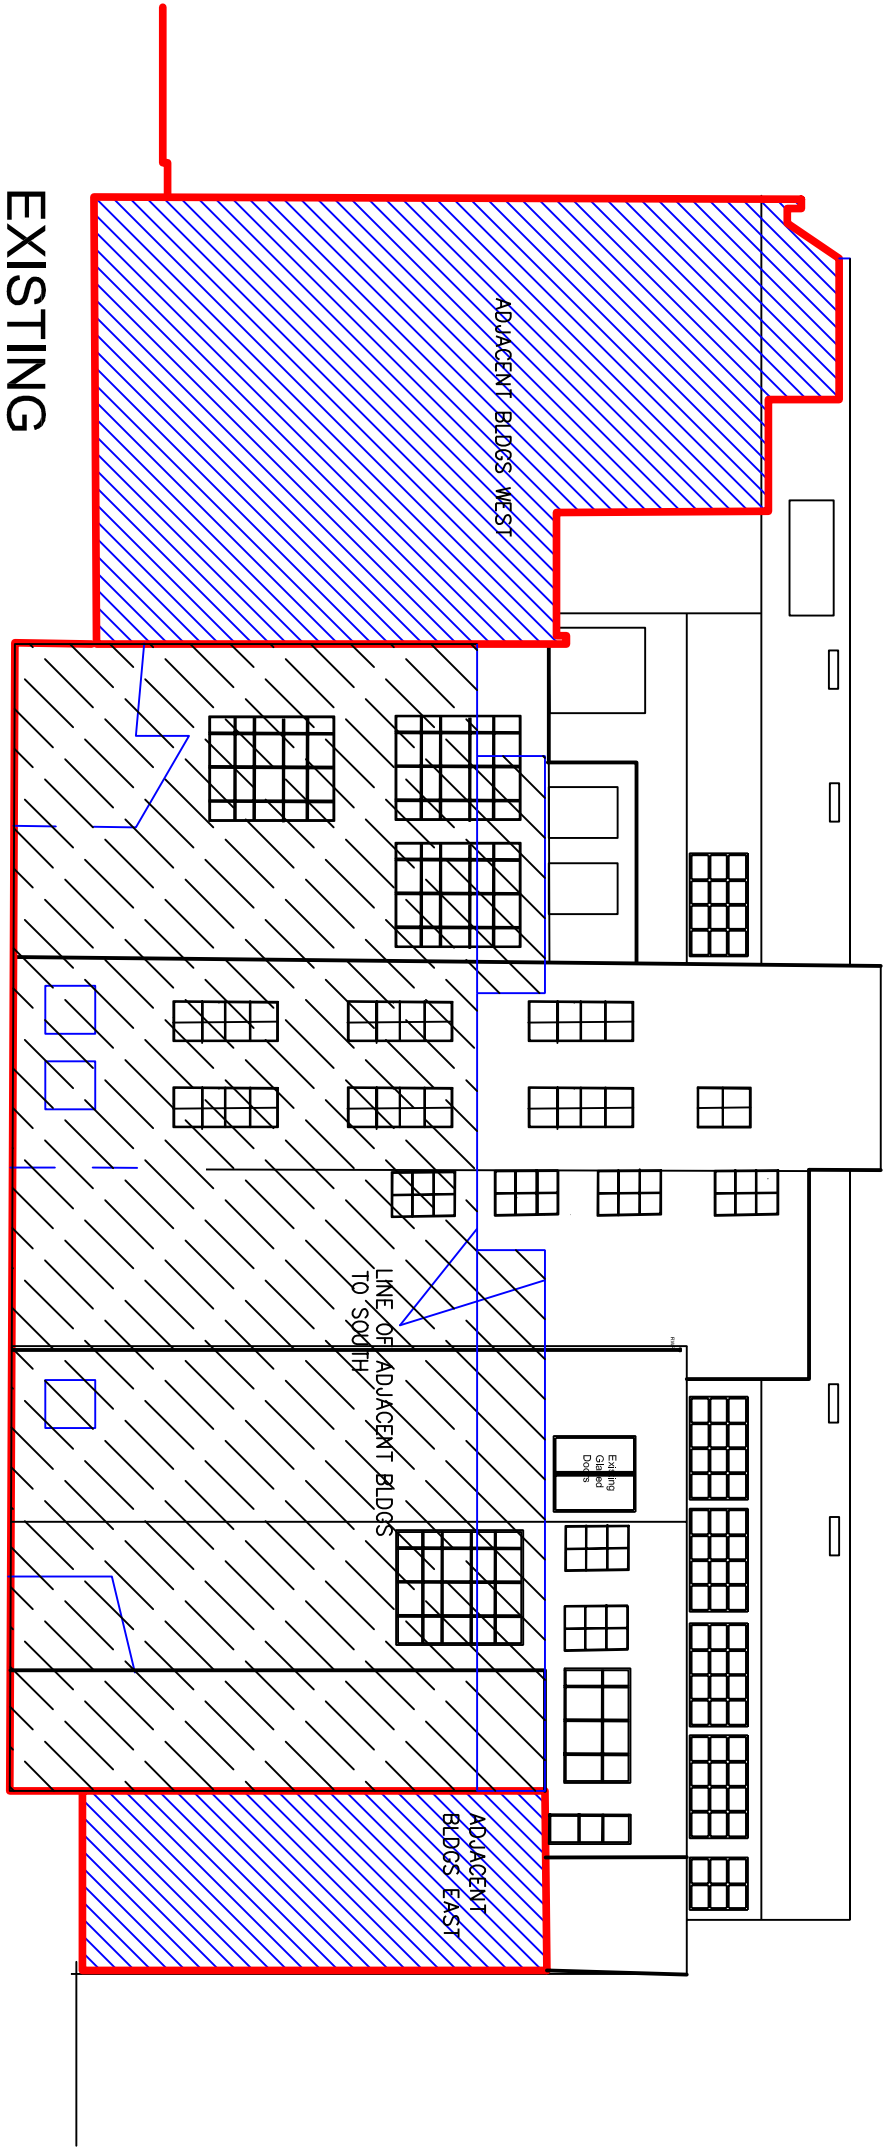

EXISTING

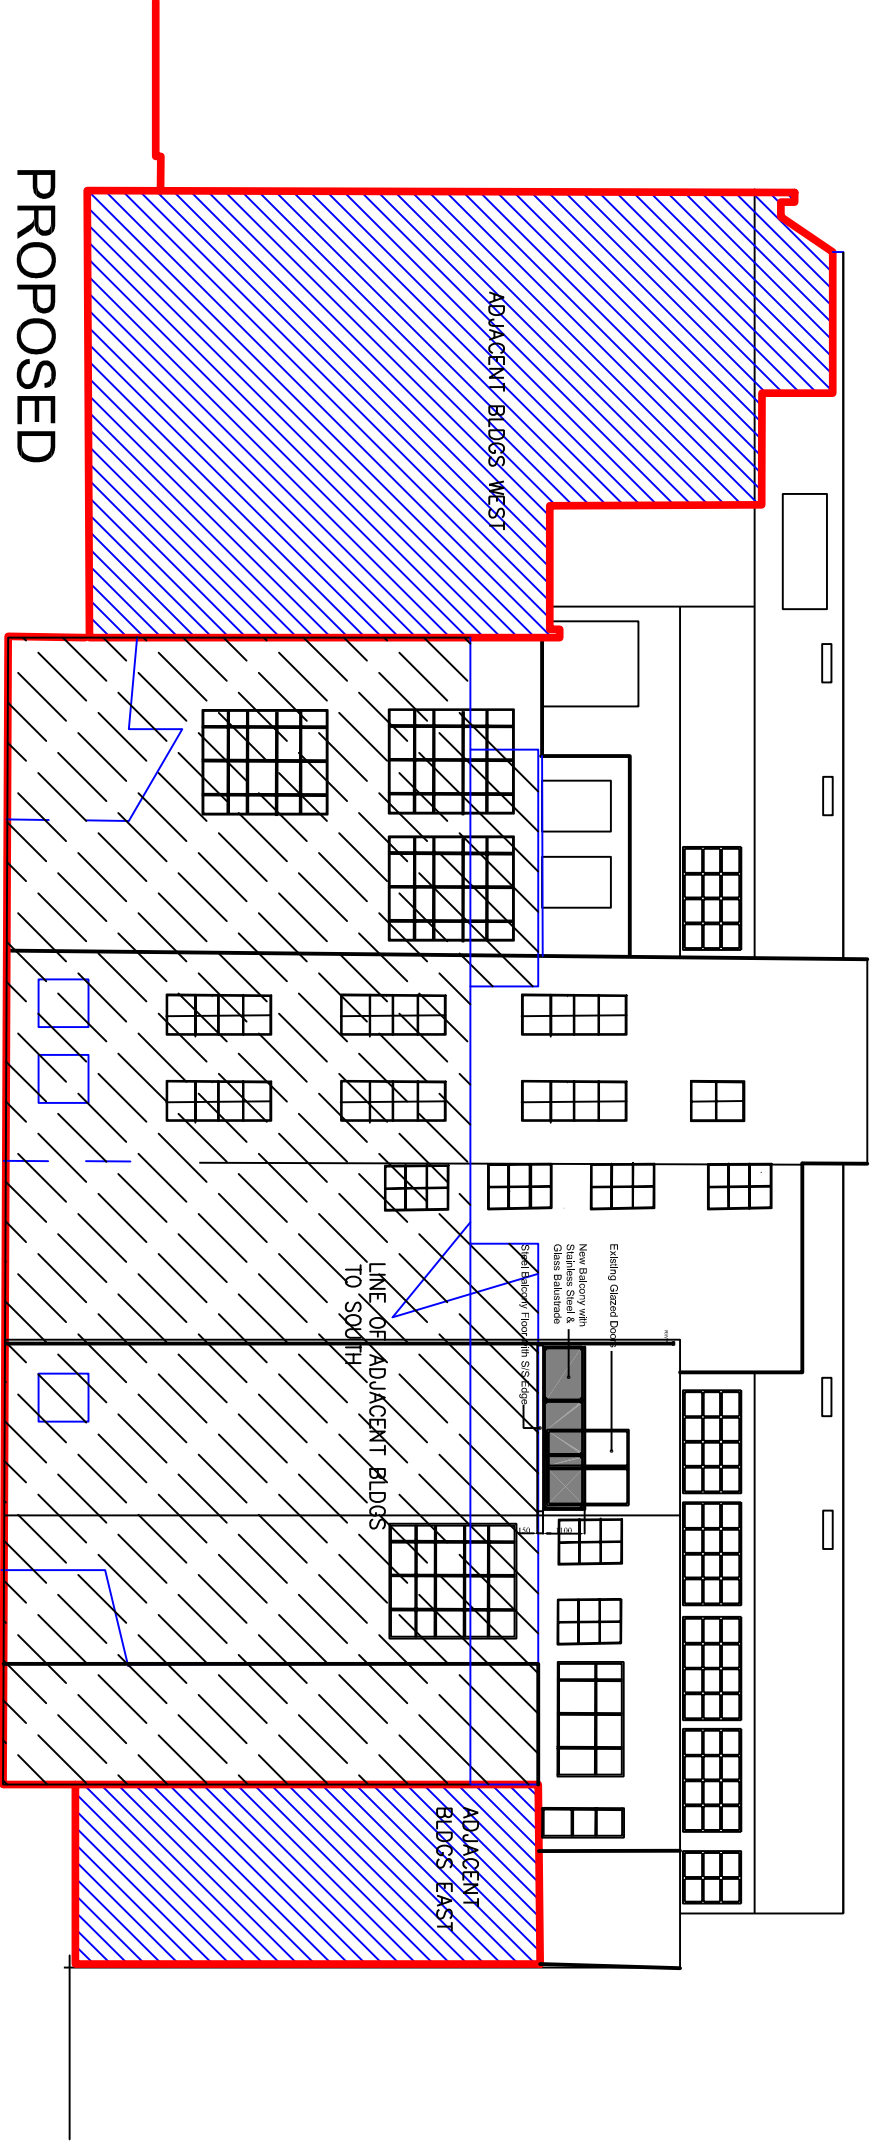

PROPOSED



Job	Loft 16, 1-10 Summers Street EC1
-----	----------------------------------

Title	Existing & Proposed South Elev A-A
-------	------------------------------------

Scale	1:100 @ A3 Size
-------	-----------------

Date	November 2011
------	---------------

Drawn by	BT
----------	----

Brian Temple	
Chartered Building Surveyor	
11a Bolton Gardens	
London SW5 0AL	

Drawing No.	1585/003
-------------	----------