
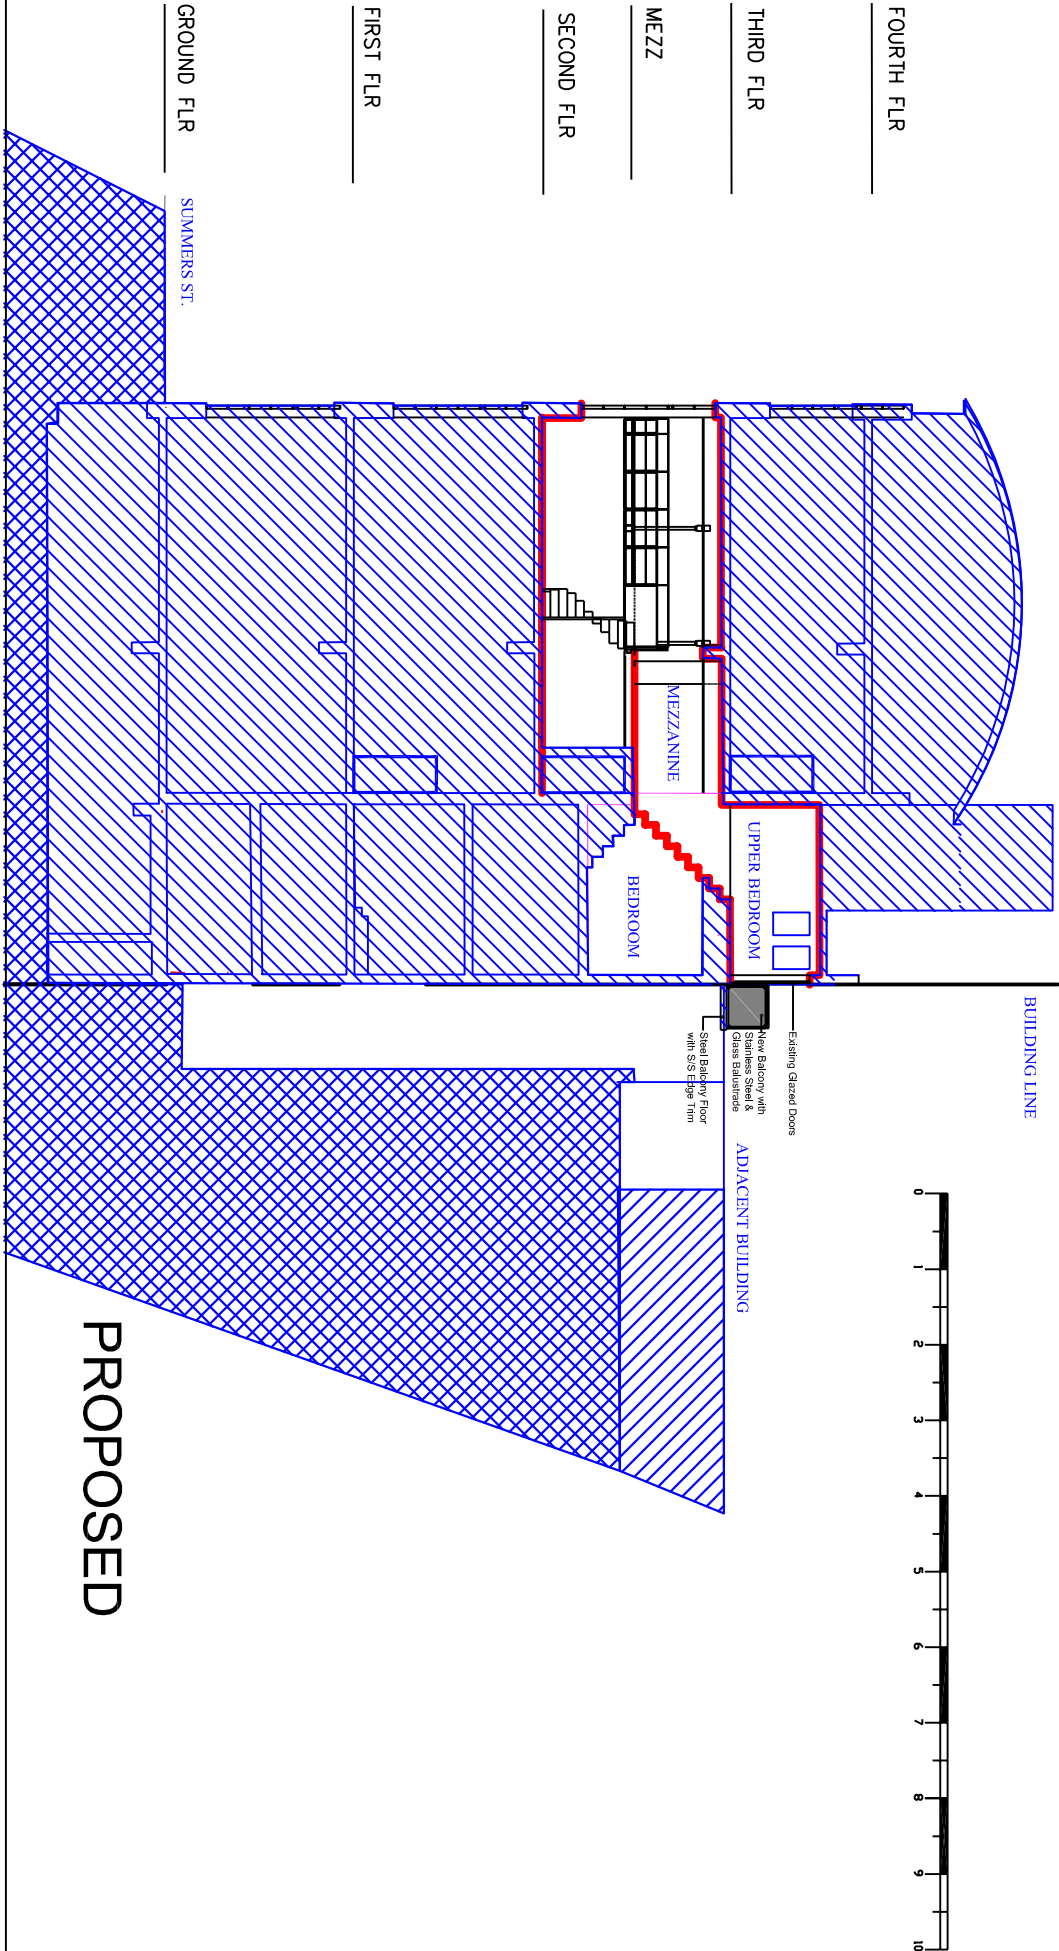


PLANNING

NOT TO BE USED FOR CONSTRUCTION

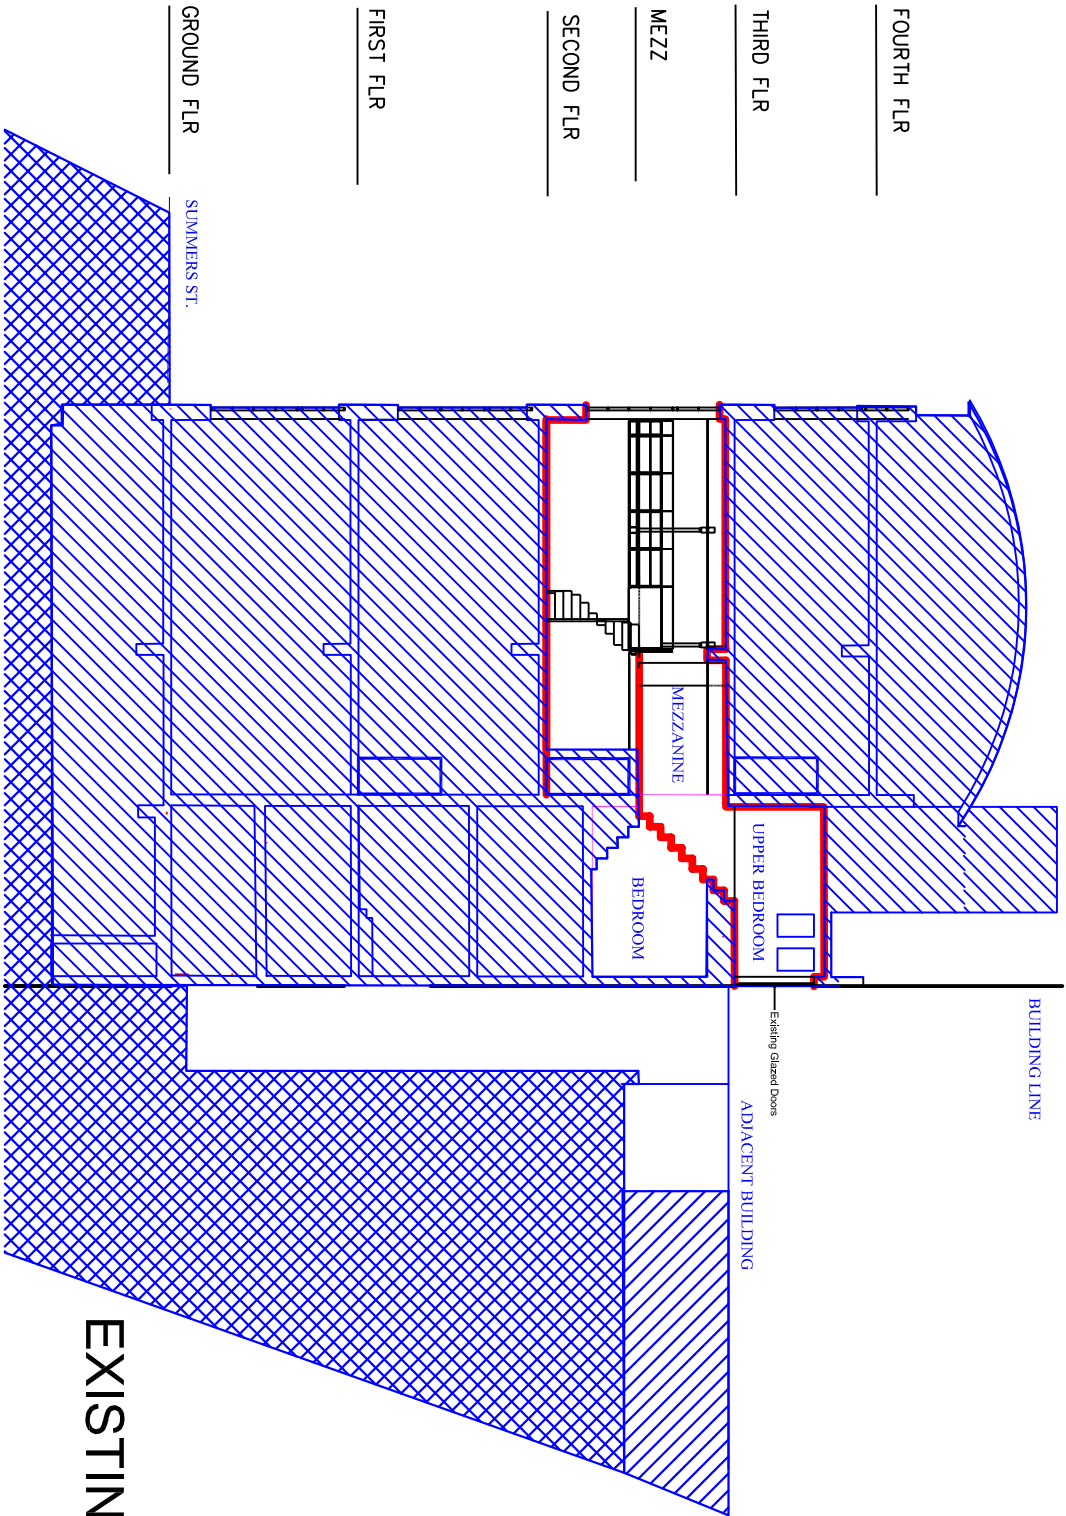

Job	Loft 16, 1-10 Summers Street EC1
Title	Existing & Proposed Sections B-B
Scale	1:100 @ A3 Size
Date	November 2011
Drawn by	BT

<div><div><div>Brian Temple</div><div>Chartered Building Surveyor</div><div>11a Bolton Gardens</div><div>London SW5 0AL</div></div></div>
---

Drawing No.	1585/004
-------------	----------