


PLAN VIEW ON 167.006M LEVEL: - SCALE 1:50
SHOWING EXISTING LAYOUT

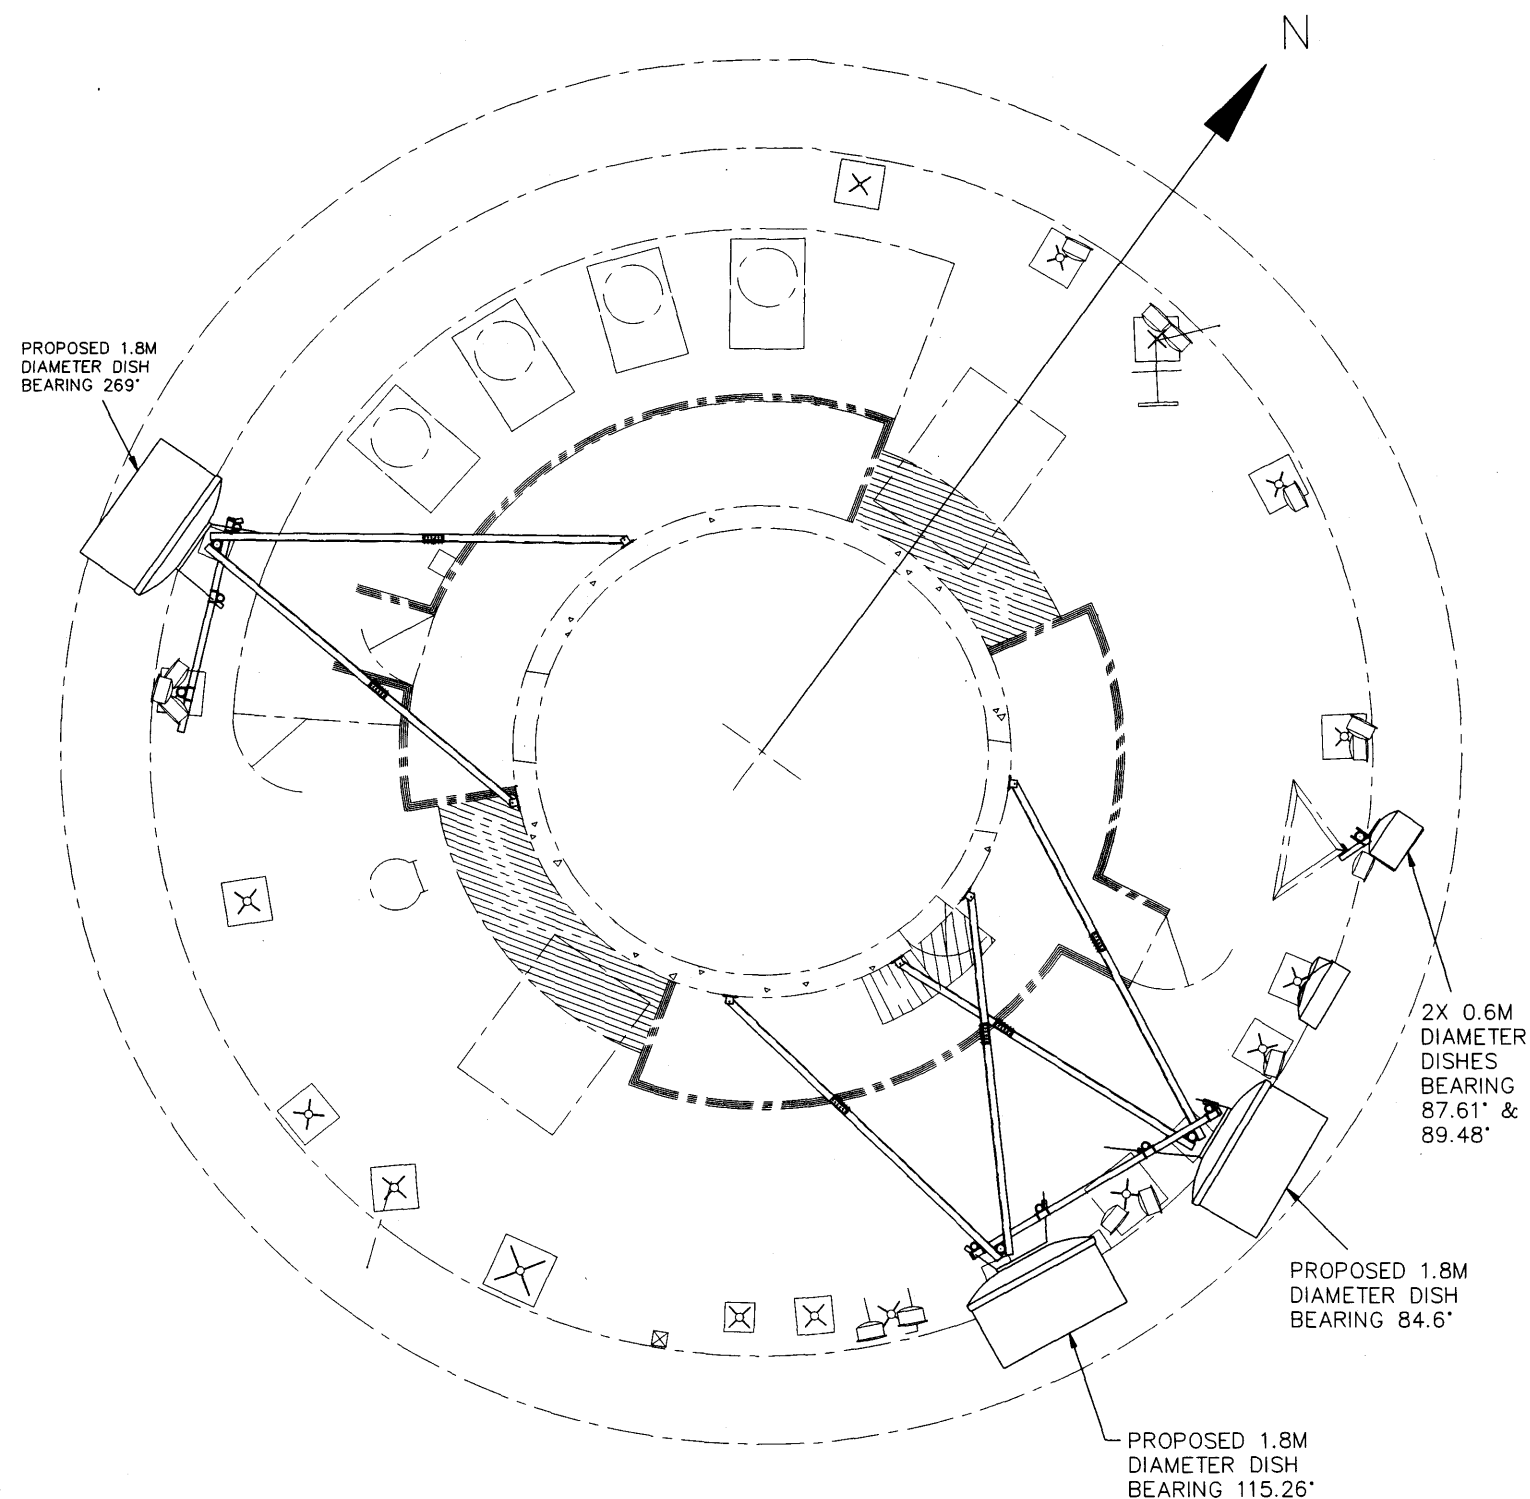

PLAN VIEW ON 167.006M LEVEL: - SCALE 1:50
SHOWING PROPOSED LAYOUT

DIMENSIONS IN mm UNLESS OTHERWISE STATED

© British Telecommunications plc 2011

DO NOT SCALE

ORIGINAL SCALE 1:300, 1:50

<p>A1 A2</p> <p>DRN S.A.D CKD IMCR CERTIFICATION DESIGNER IMCR CLIENT D.MAIDLOW</p> <p>DATE 15/11/11</p>	<p>ANY MODIFICATION TO THE DRAWING OR THE USE OF ALTERNATIVE ITEMS TO THOSE SPECIFIED MUST BE AGREED WITH THE DESIGNER.</p>	<p>MATERIAL SEE BT SPEC RC8832</p> <p>FINISH SEE BT SPEC RC8832</p>	<p>SCALES CHANGED AND SHEET SIZE INCREASED. EXISTING PLAN VIEW ADDED. LOCATION PLAN REMOVED.</p> <p>IMCR S.A.D 07/11/11</p> <p>AMENDMENT</p>	<p>C</p> <p>ISSUE BT OPERATE</p>	<p>LONDON TELECOM TOWER PROPOSAL FOR 3X 1.8M DIAMETER DISH AERIALS & 2X 0.6M DIAMETER DISH AERIALS AT 167M</p>	<p>REFERENCES BT SPEC RC8832</p> <p>ABEG WL 4004195 SHT 02 OF 04</p>
--	---	---	--	----------------------------------	--	--