


BUILDING LINE

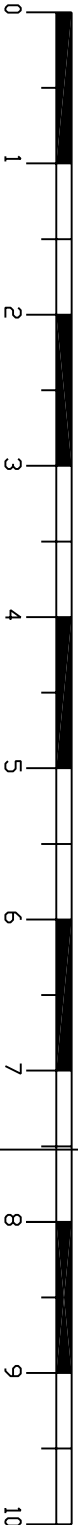

PLANNING

NOT TO BE USED FOR CONSTRUCTION

Existing Glazed Doors

UPPER BEDROOM

BEDROOM

TEZZANINE

ADJACENT BUILDING

Job	Loft 16, 1-10 Summers Street ECI
Title	Existing Section Thro Flat on B-B
Scale	1:50 @ A3 Size
Date	November 2011
Drawn by	BT
Brian Temple <i>Chartered Building Surveyor</i> 11a Bolton Gardens London SW5 0AL	
Drawing No.	1585/008