

SITE LOCATION





SITE LOCATION PLAN

NGR: – TQ 29215 81889  
SCALE: – 1:25 000

Reproduced from the Ordnance Survey map by BT  
by permission of Ordnance Survey on behalf of the  
Controller of Her Majesty's Stationery Office  
(c) Crown Copyright British Telecommunications plc 272914

SITE LOCATION

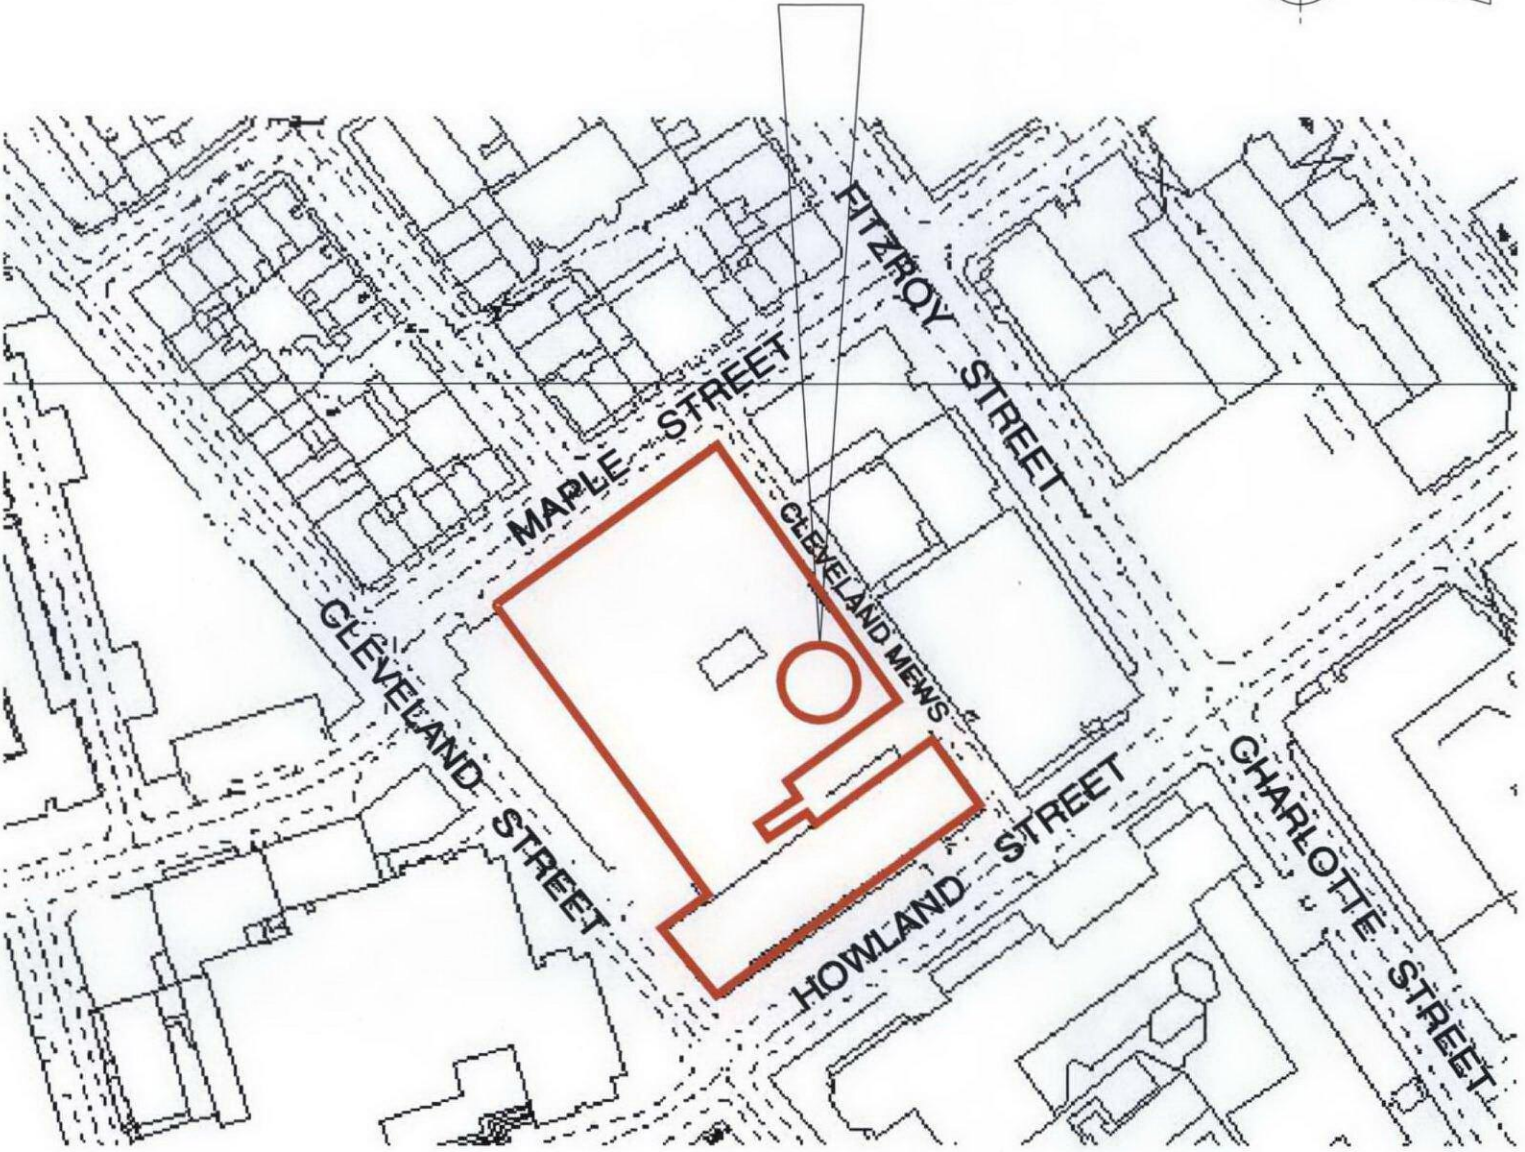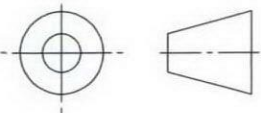

SITE LAYOUT

SCALE: – 1:1250

DO NOT SCALE		DIMENSIONS IN mm UNLESS OTHERWISE STATED		© British Telecommunications plc 2011		ORIGINAL SCALE AS SHOWN	
A3 A4	DRN S.A.D CKD IMCR	1:1250 WAS 1:250.	C	LONDON TELECOM TOWER PROPOSAL FOR 3X 1.8M DIA DISH AERIALS AND 2X 0.6M DIA DISH AERIAL AT 167M		REFERENCES ADDRESS: – LONDON TELECOM TOWER 60 CLEVELAND STREET LONDON WIT 4JZ	
	CERTIFICATION DESIGNER						
	CLIENT D.MAIDLOW	S.A.D 07/12/11					
DATE 24/11/2011		AMENDMENT	ISSUE	BT OPERATE ABEG	WL 4004195	SHT 01 OF 04	