


ELEVATION
1:10

SECTION
1:10


PLAN
1:10

TYPICAL WINDOW RENDER & HORIZONTAL TIMBER INFILL
SECOND-SIXTH FLOOR

Revisions				Description	Issued for Planning
Rev	Date	By			
PL	09/01/23	AC			
52 Prince of Wales					Sheldon Construction Services Ltd
WINDOW ELEVATIONS					Planning Discharge of Condition 3
Sheet 1					Sheet 1
12.01.09 / J1708AL					PL400PI
lunasarchitecture					

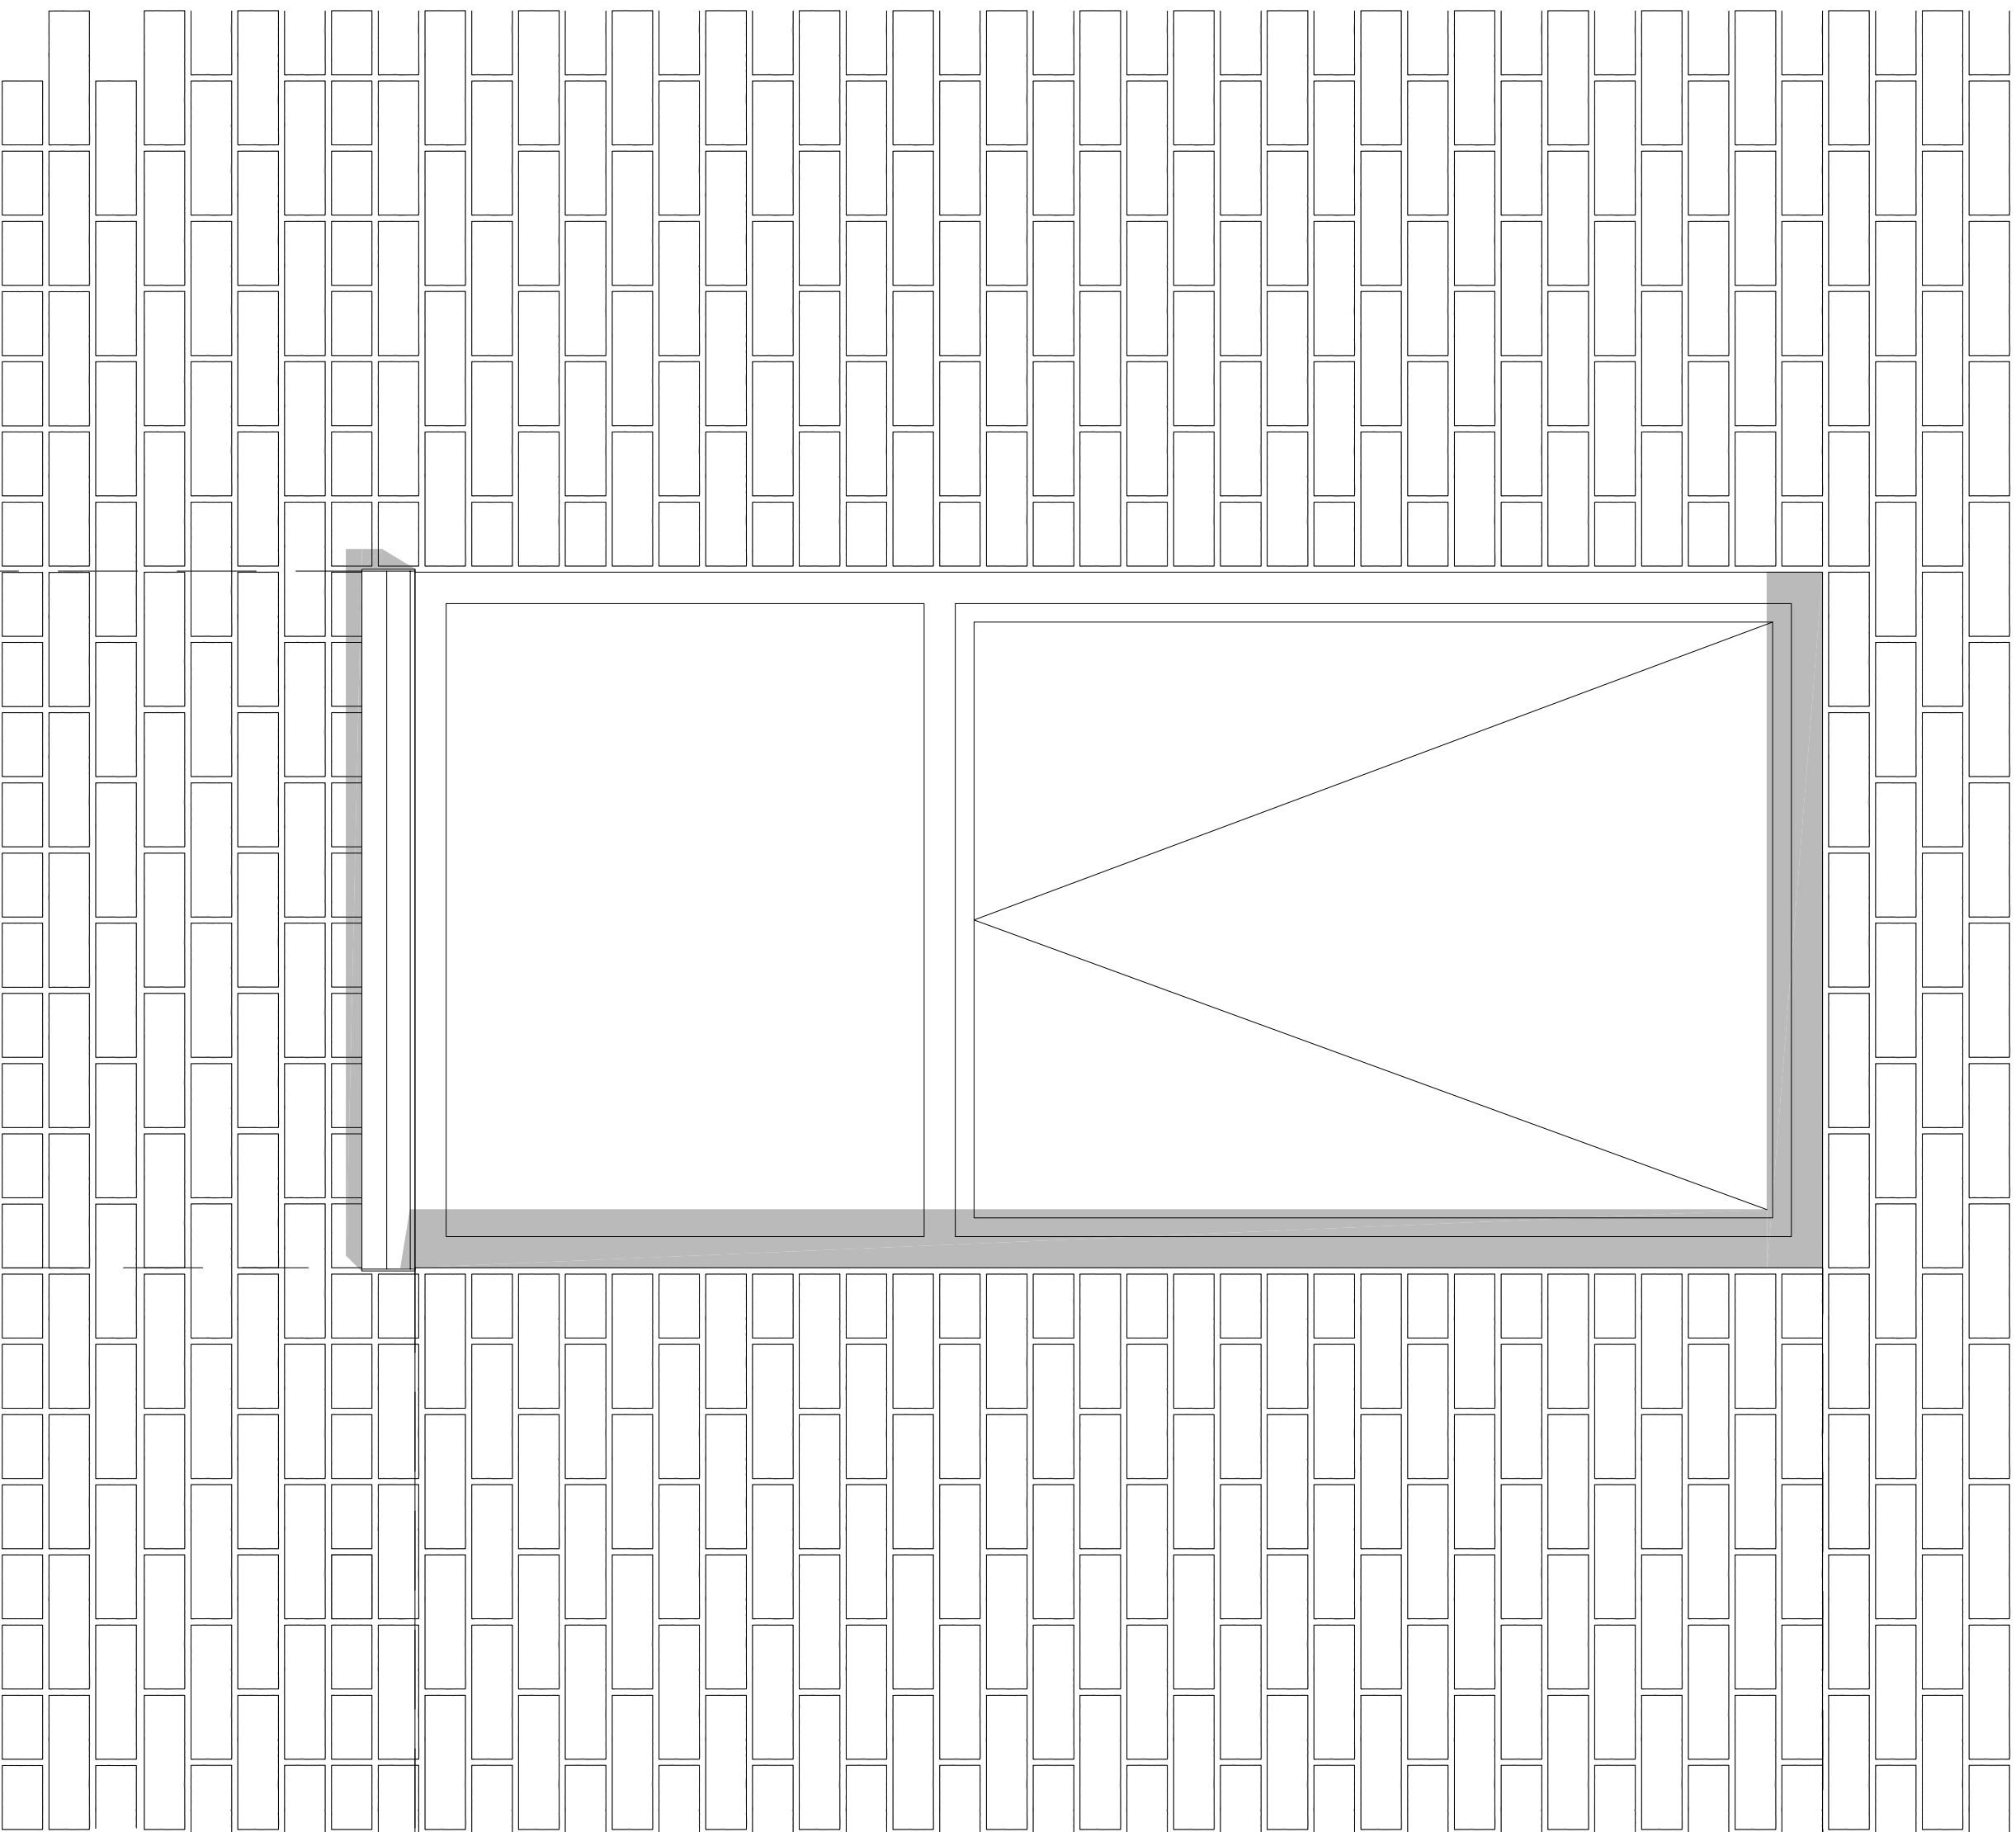


ELEVATION
1:10

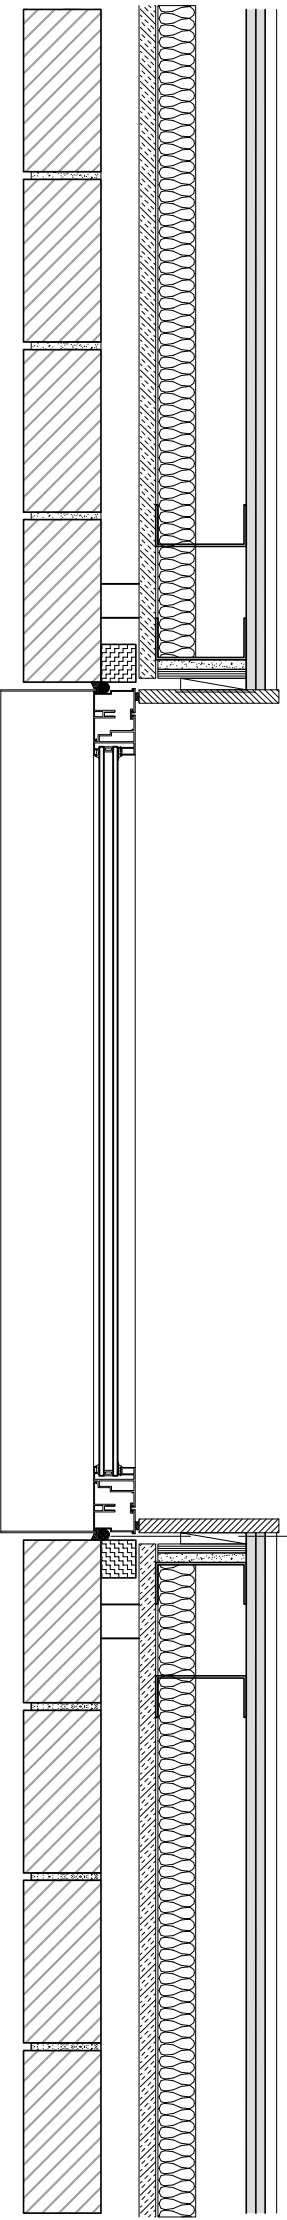


PLAN
1:10

TYPICAL WINDOW - BRICK CLADDING
GROUND-FIRST FLOOR

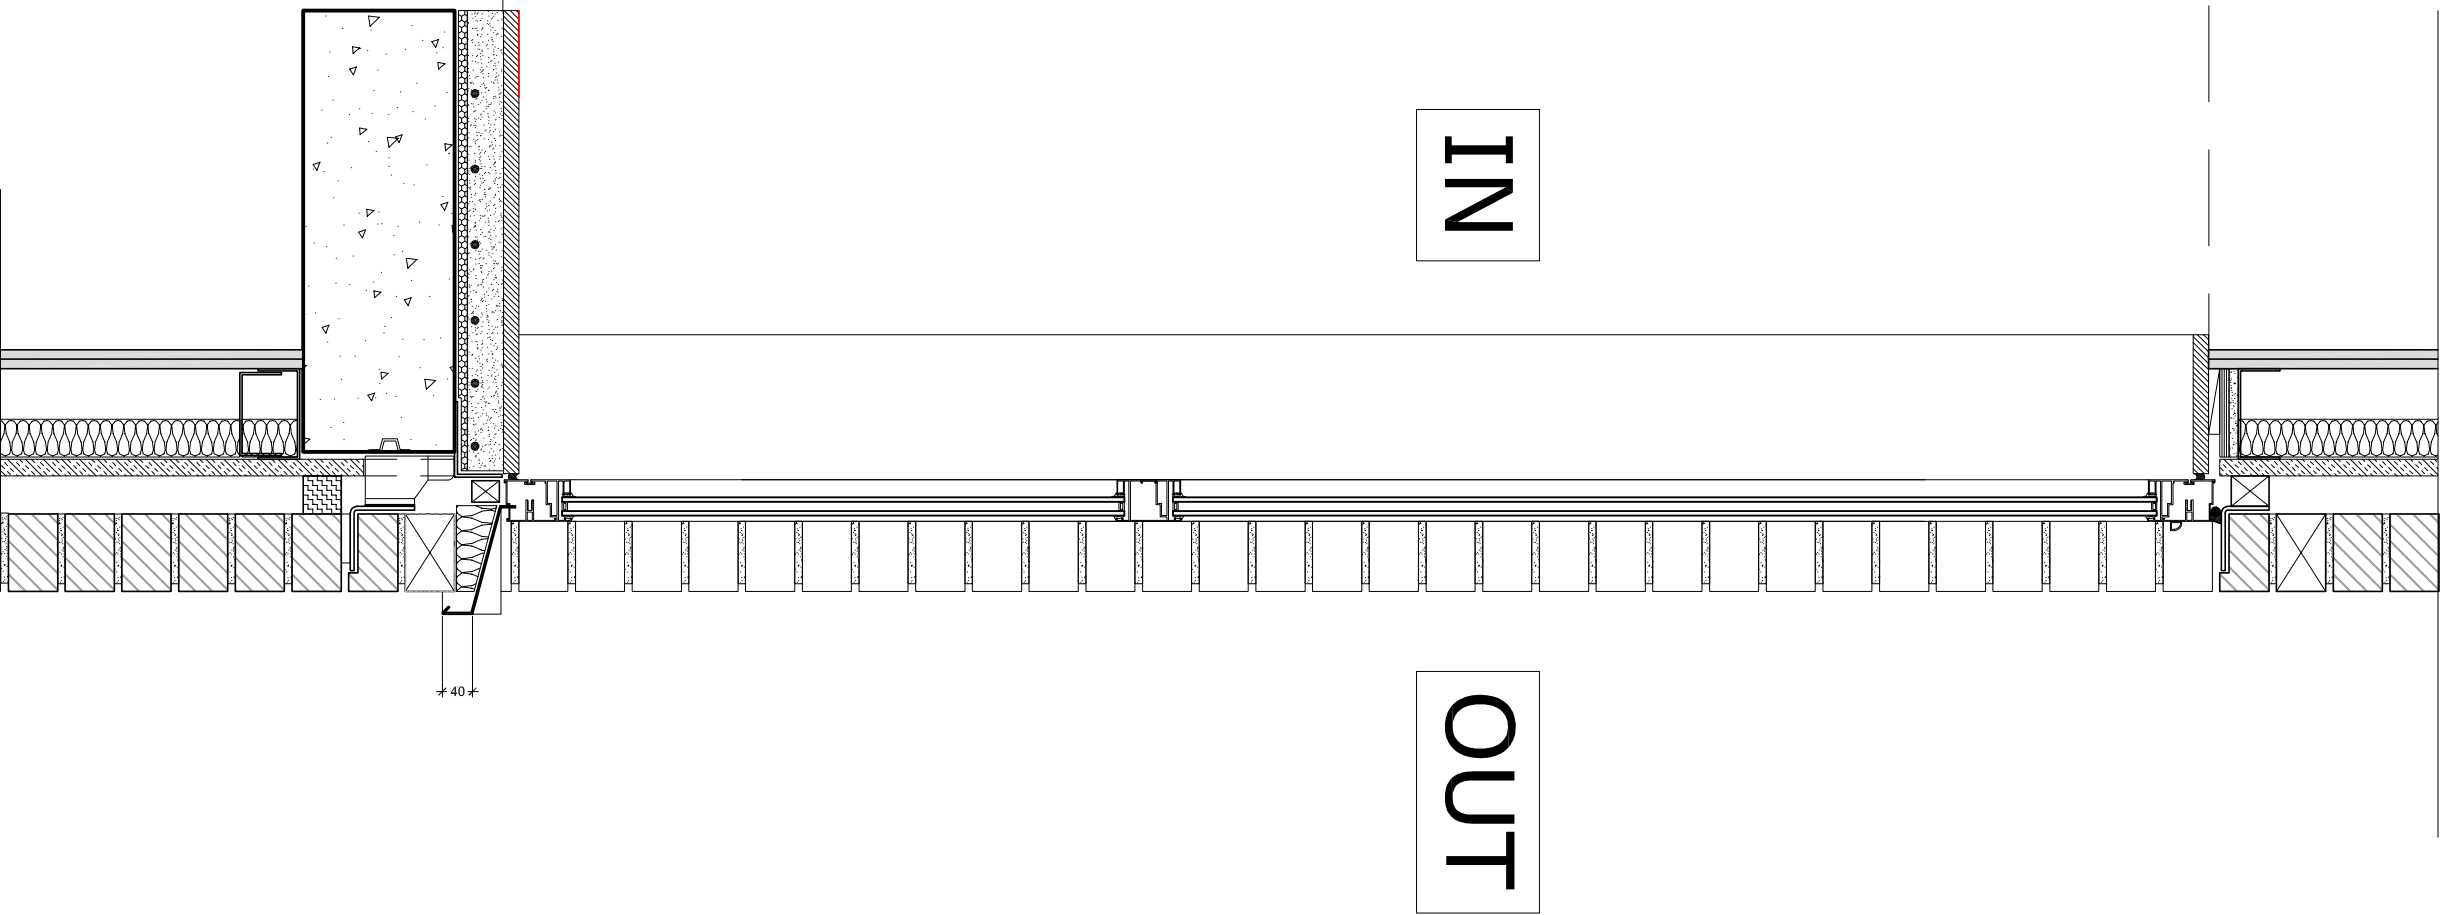

SECTION
1:10

Revisions				Planning	52 Prince of Wales	
Rev	Date	By	Description			
P1	09/03/23	AC	Issued for Planning	Do not scale from this drawing.		Sheldon Construction Services Ltd WINDOW ELEVATIONS Planning Discharge of Condition 3 Sheet 4

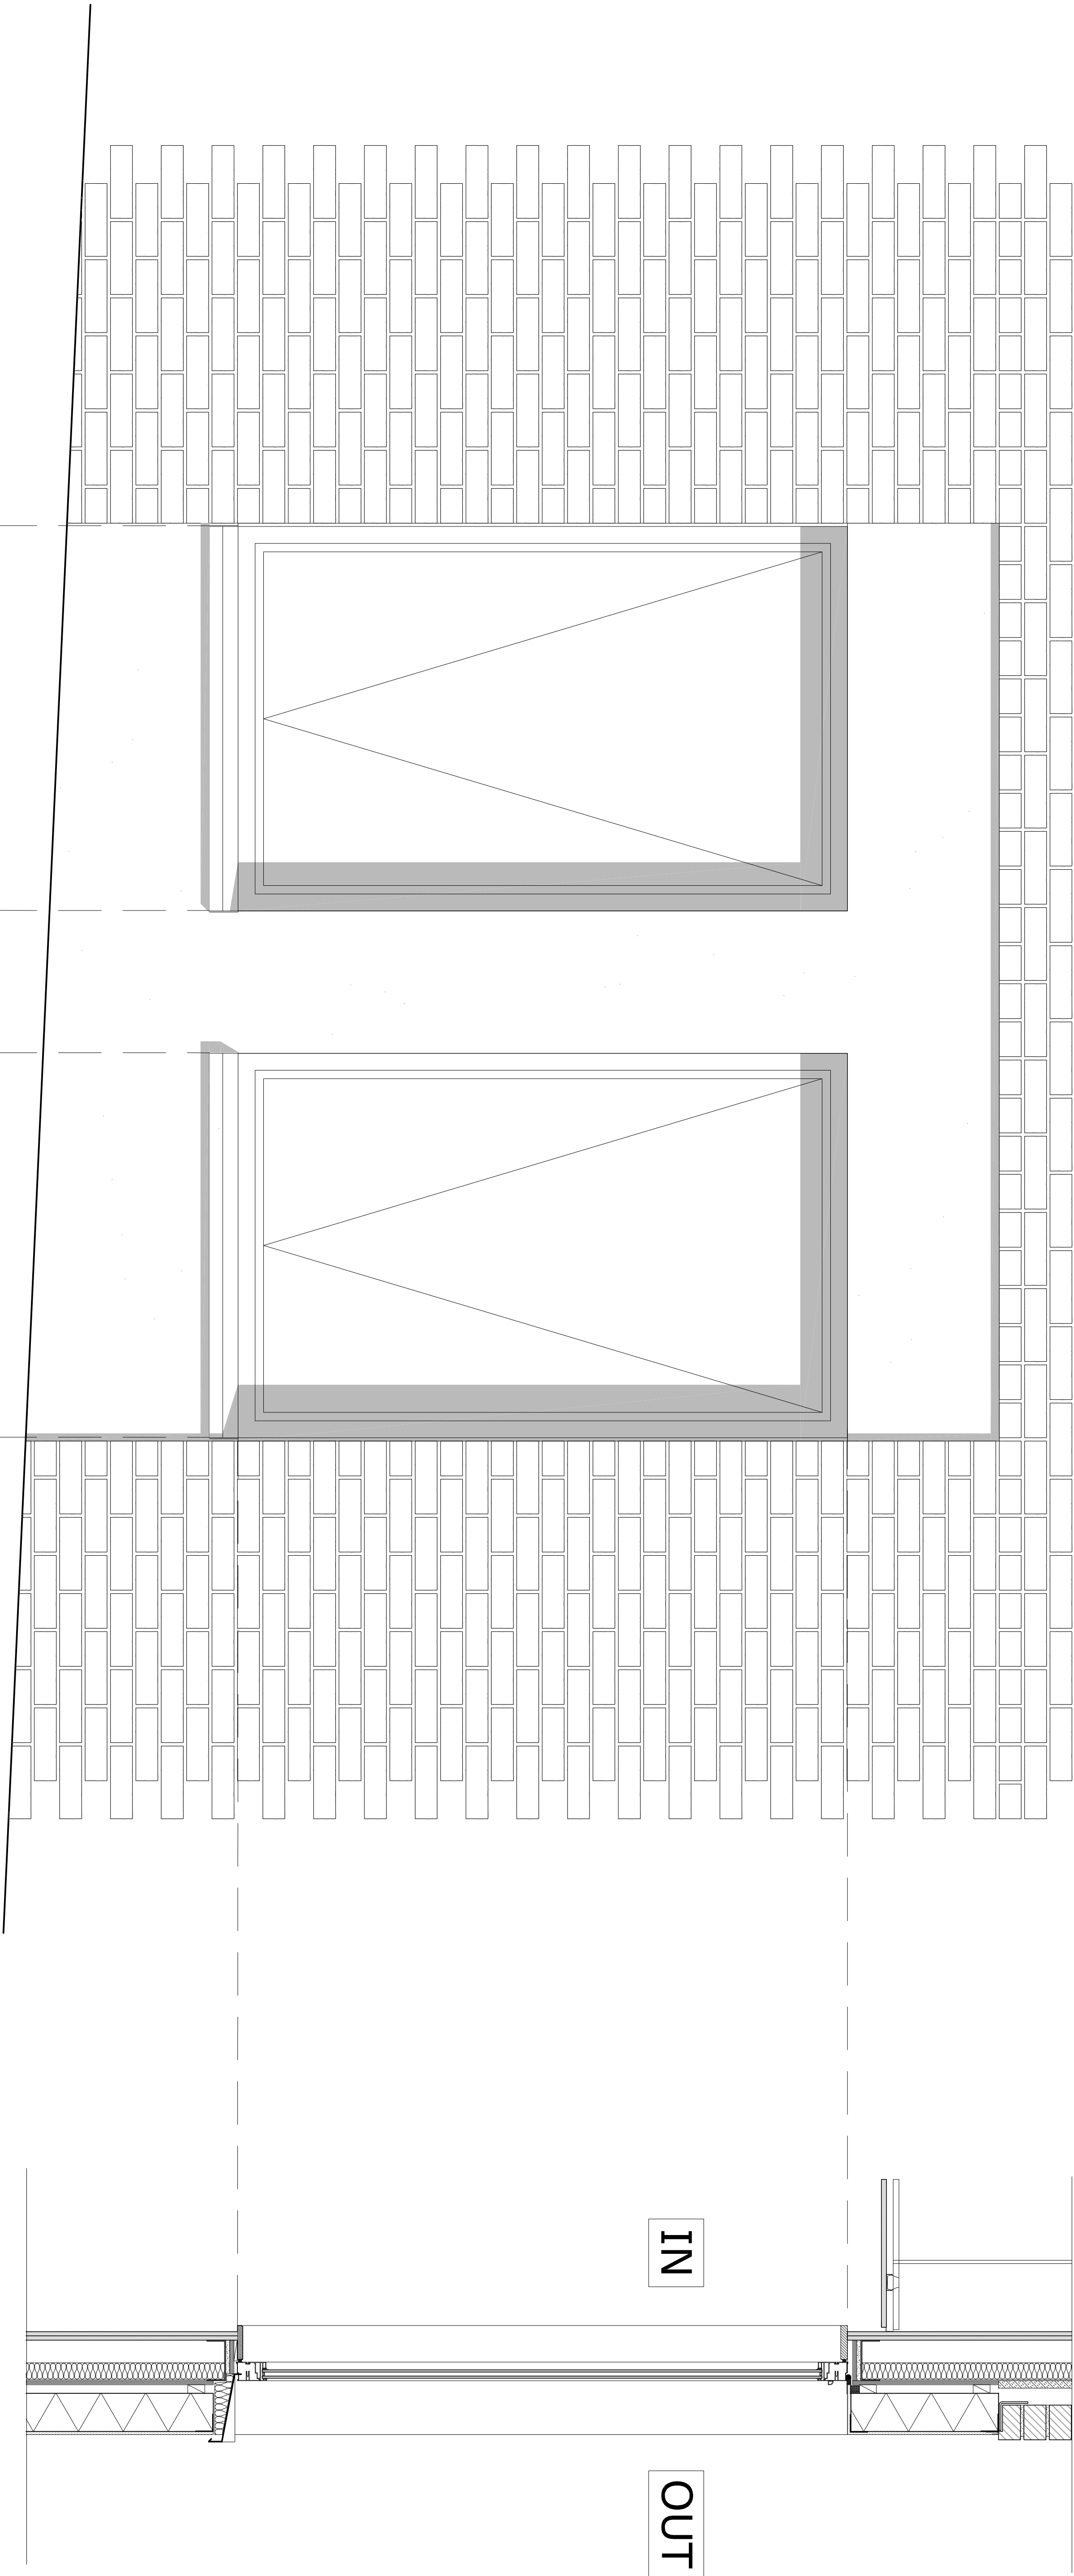

ELEVATION
1:10

SECTION
1:10

PLAN
1:10


TYPICAL WINDOW - BRICK + RENDER INFILL
GROUND FLOOR

Revisions				Planning	52 Prince of Wales	Sheldon Construction Services Ltd WINDOW ELEVATIONS Planning Discharge of Condition 3 Sheet 5	12.01.09 / J1708AL PL(404)PI lynasarchitecture
Rev	Date	By	Description				
PL	09/01/12	AC	Issued for Planning				

lynas Architecture Ltd, L4 3JN, UK
Do not reproduce without permission of the owner

This drawing has been made by lynas Architecture Services Ltd
and is not intended for use by any other person or for any other purpose.

info@lynasarchitecture.com
www.lynasarchitecture.com
199-205 Richmond Road, Studio 3, London, E83NU

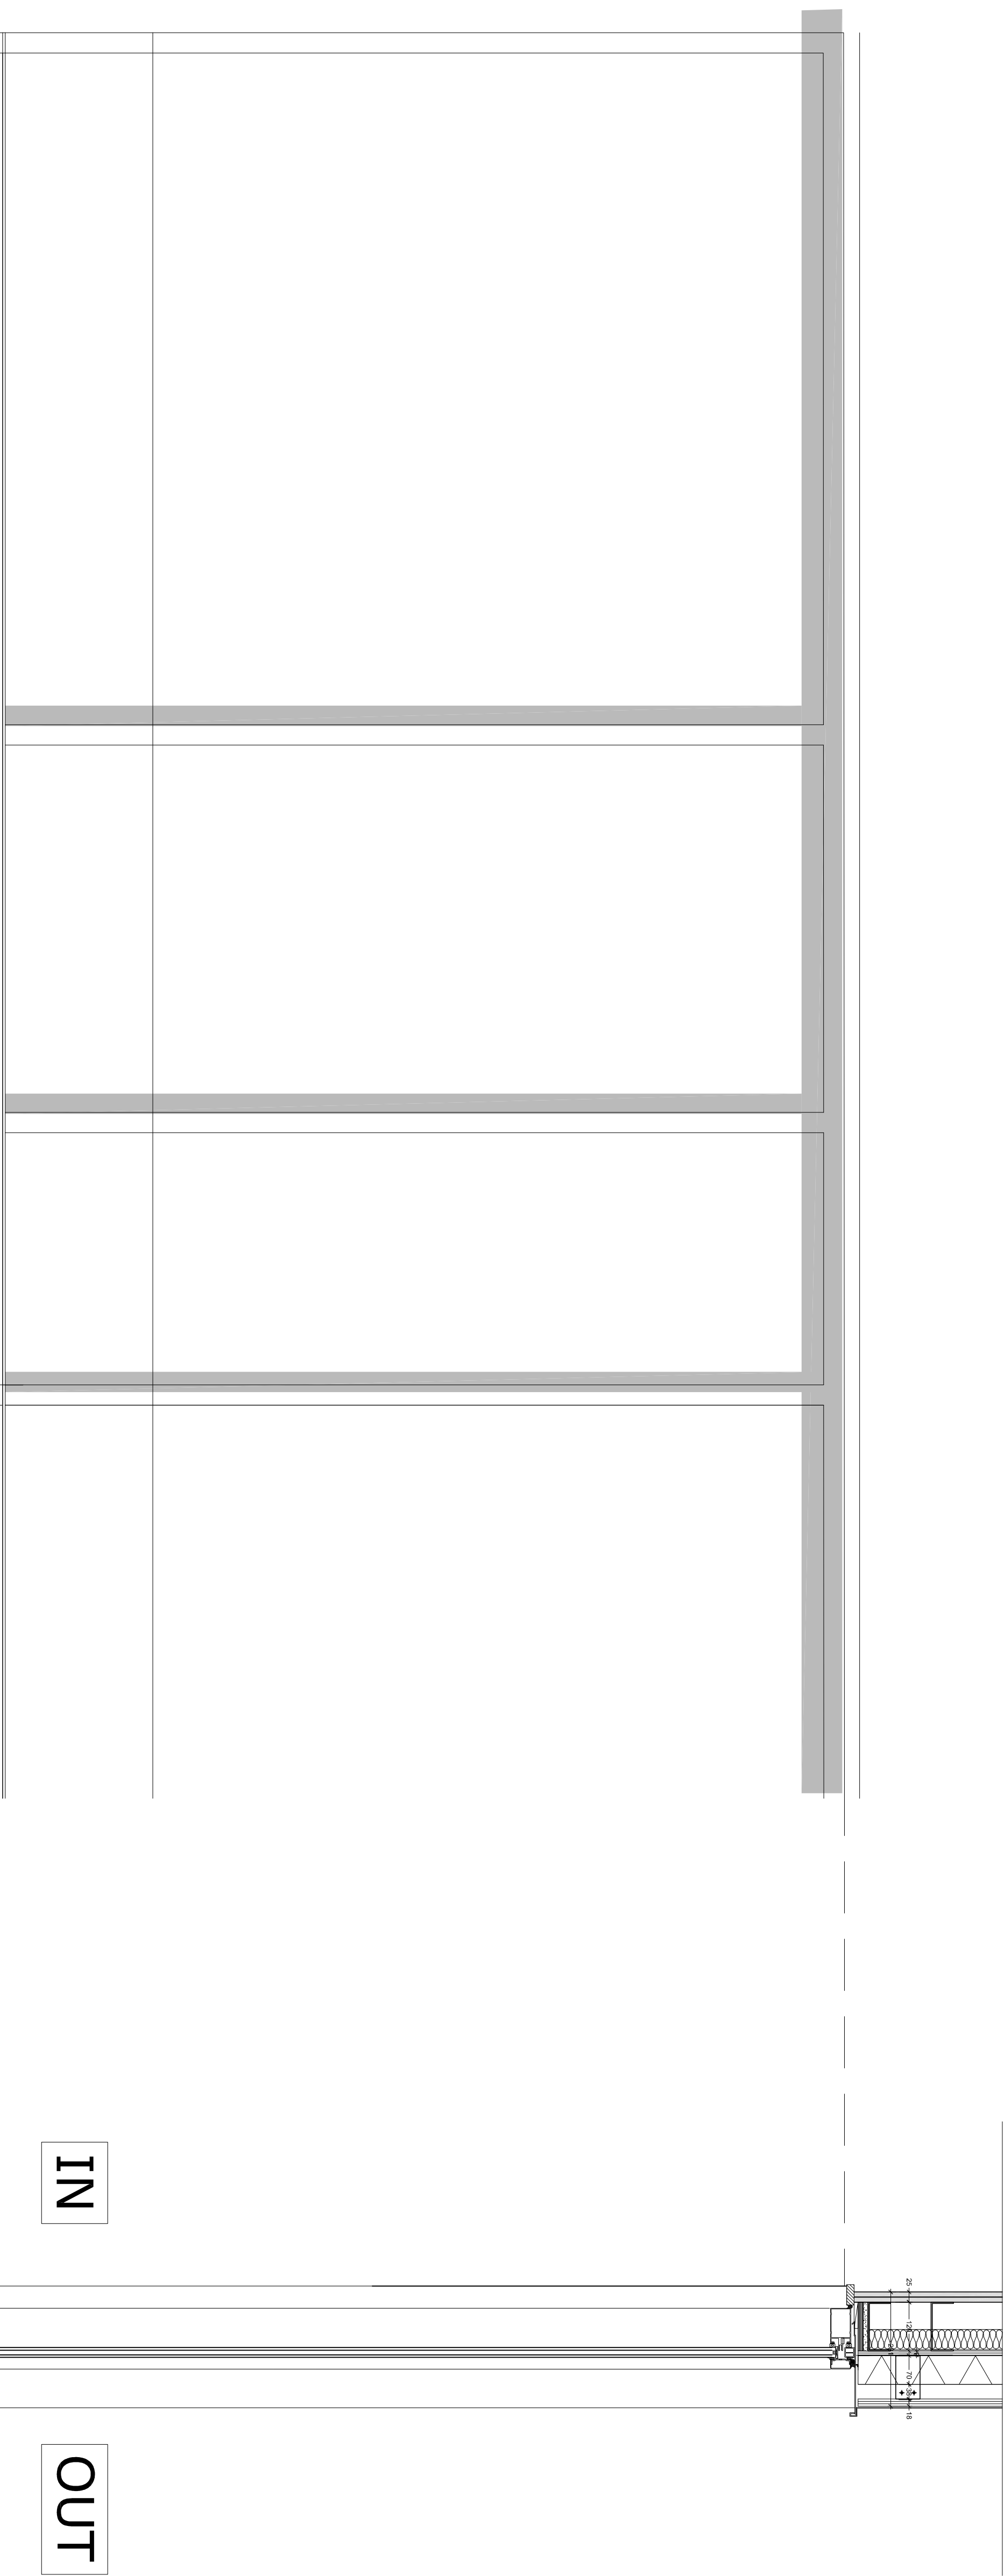


ELEVATION
1:10

SECTION
1:10

PLAN
1:10


WINDOW CURTAINWALL
SIXTH-SEVENTH FLOOR

Revisions				Planning	
Rev	Date	By	Description	52 Prince of Wales	
PL	09/03/12	AC	Issued for Planning	Sheldon Construction Services Ltd	
© Lynas Architecture Ltd. 11.10.09 This drawing has been made by a qualified Chartered Architectural Technologist and is not intended for use by any other person or for any other purpose. info@lynasarchitecture.com www.lynasarchitecture.com 199-205 Richmond Road, Studio 3, London, E83NU				WINDOW ELEVATIONS Sheet 6	
				12.01.09 / 1.1.10@AL PL(405)PI	
				lynasarchitecture	

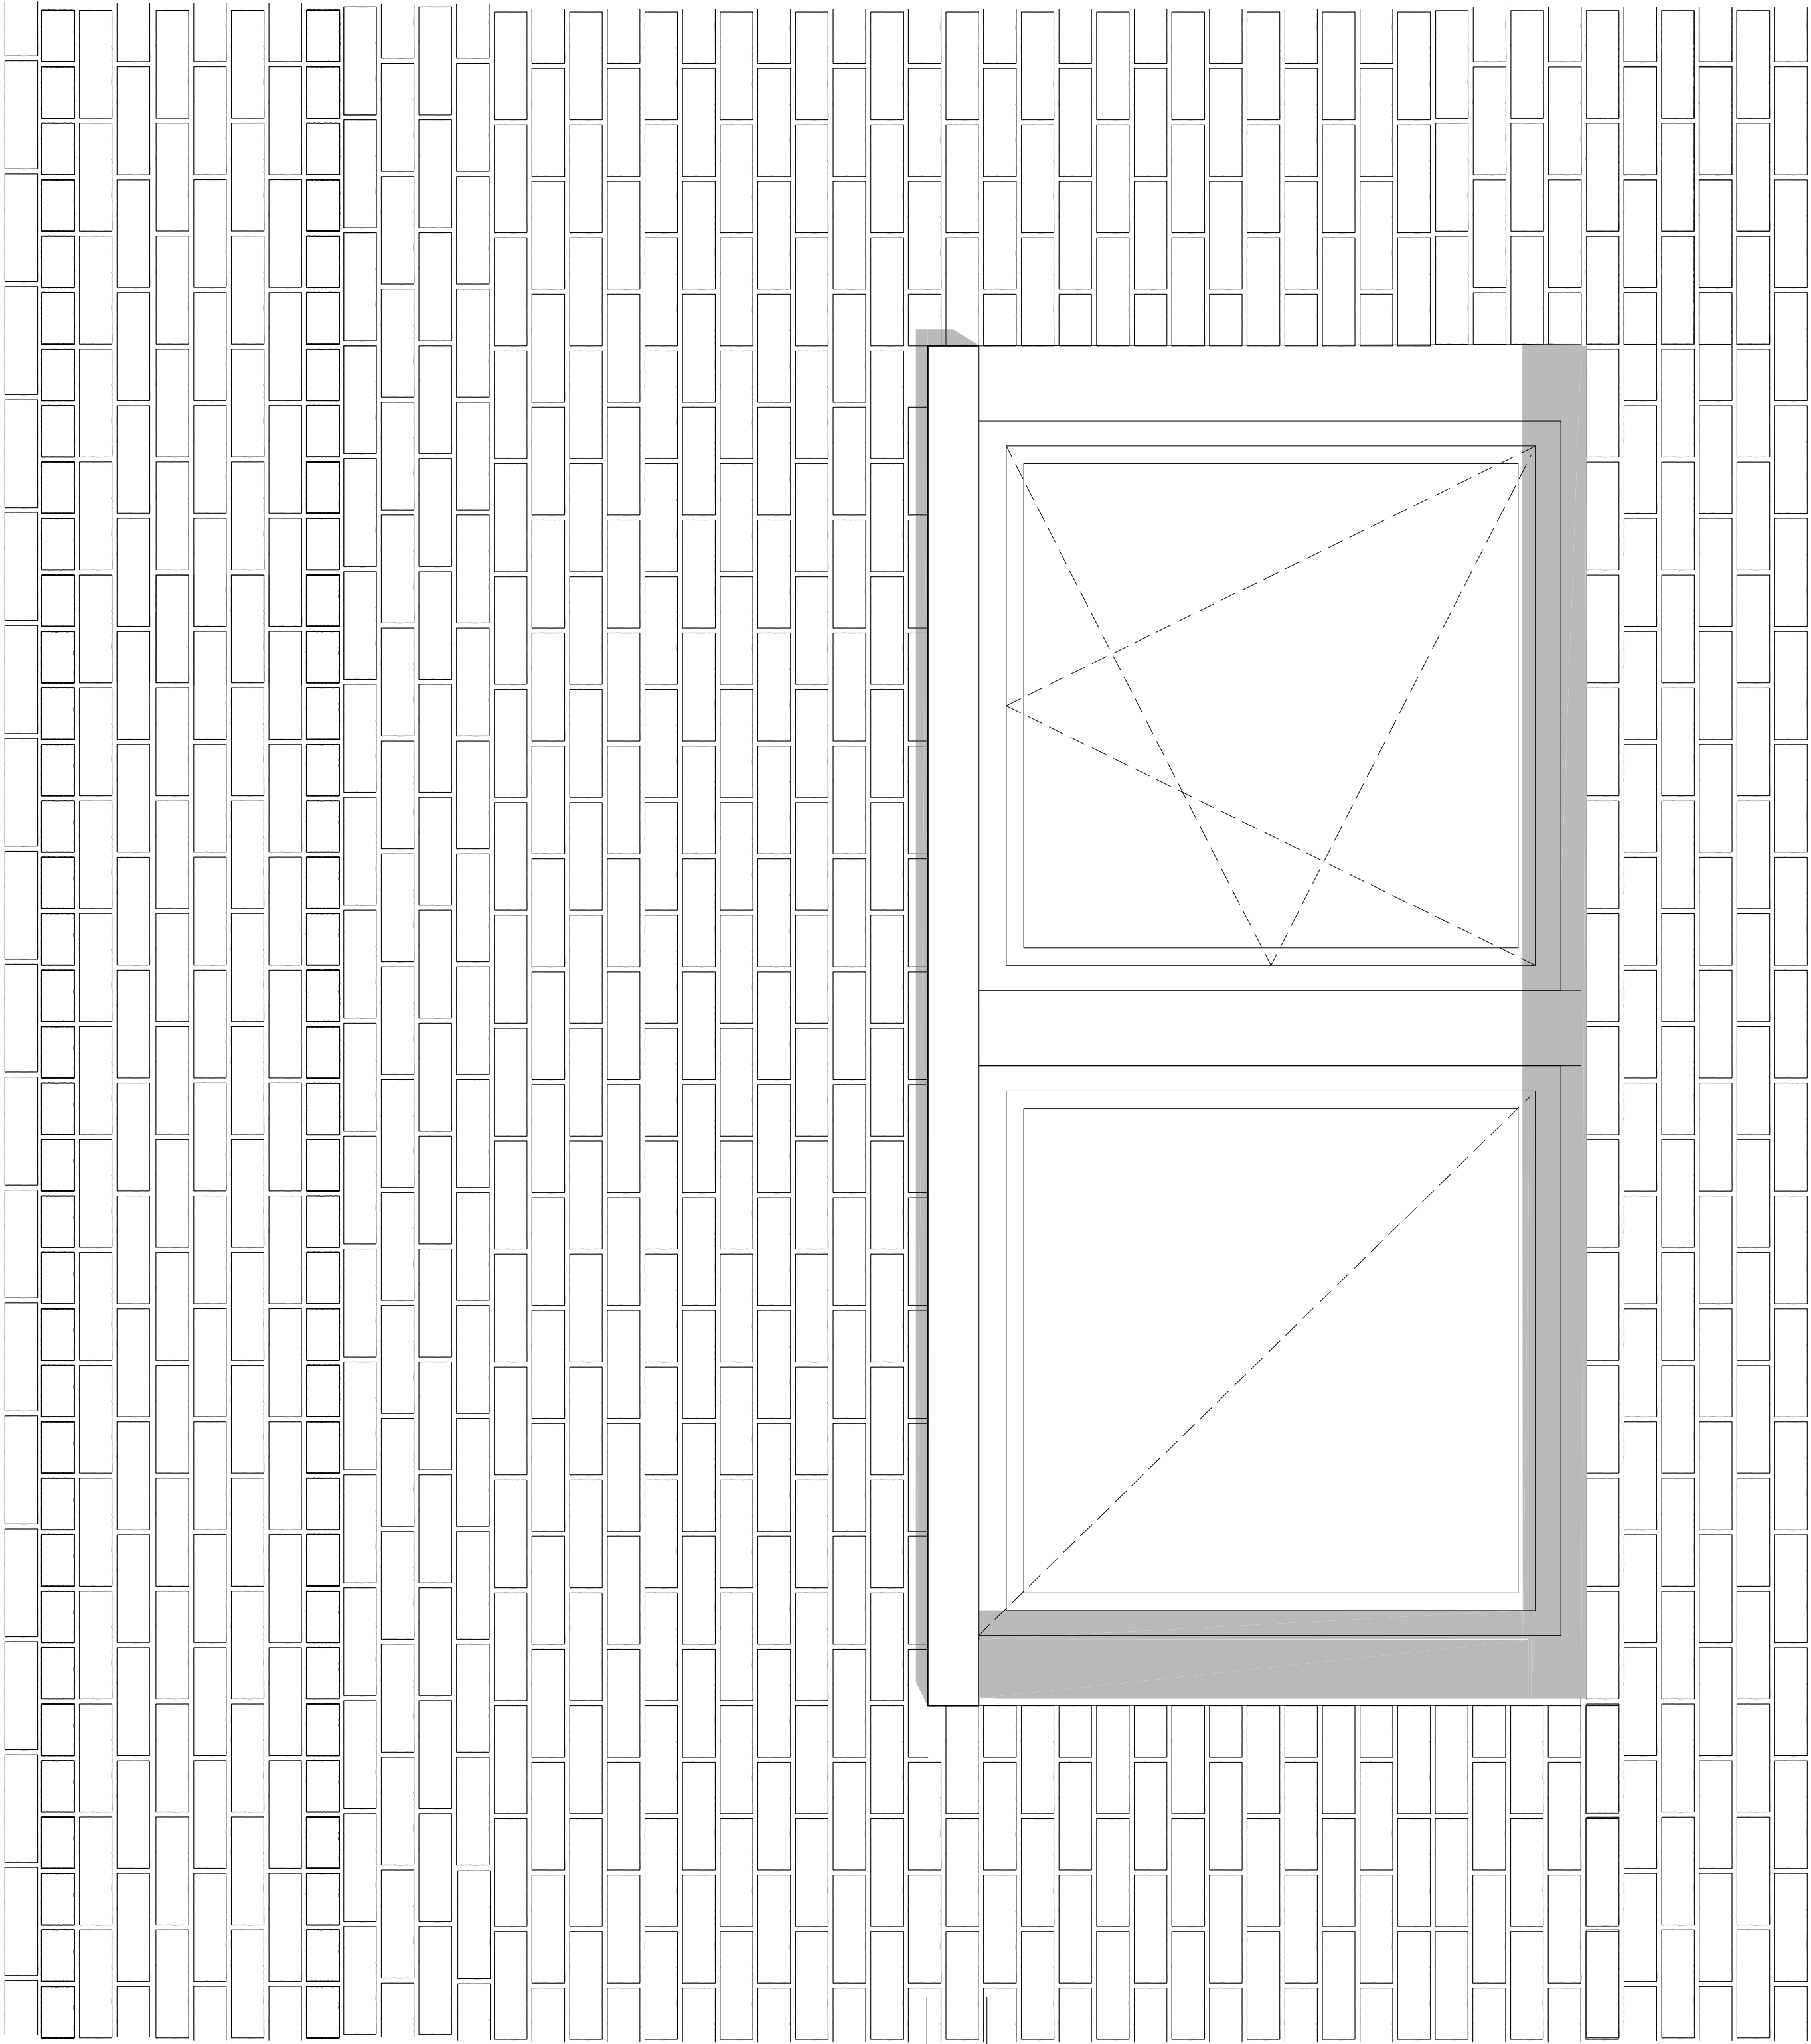


ELEVATION
1:10

CONCRETE UPSTAND BALCONY
WITH CONTRASTING BRICK BAND SHOWN

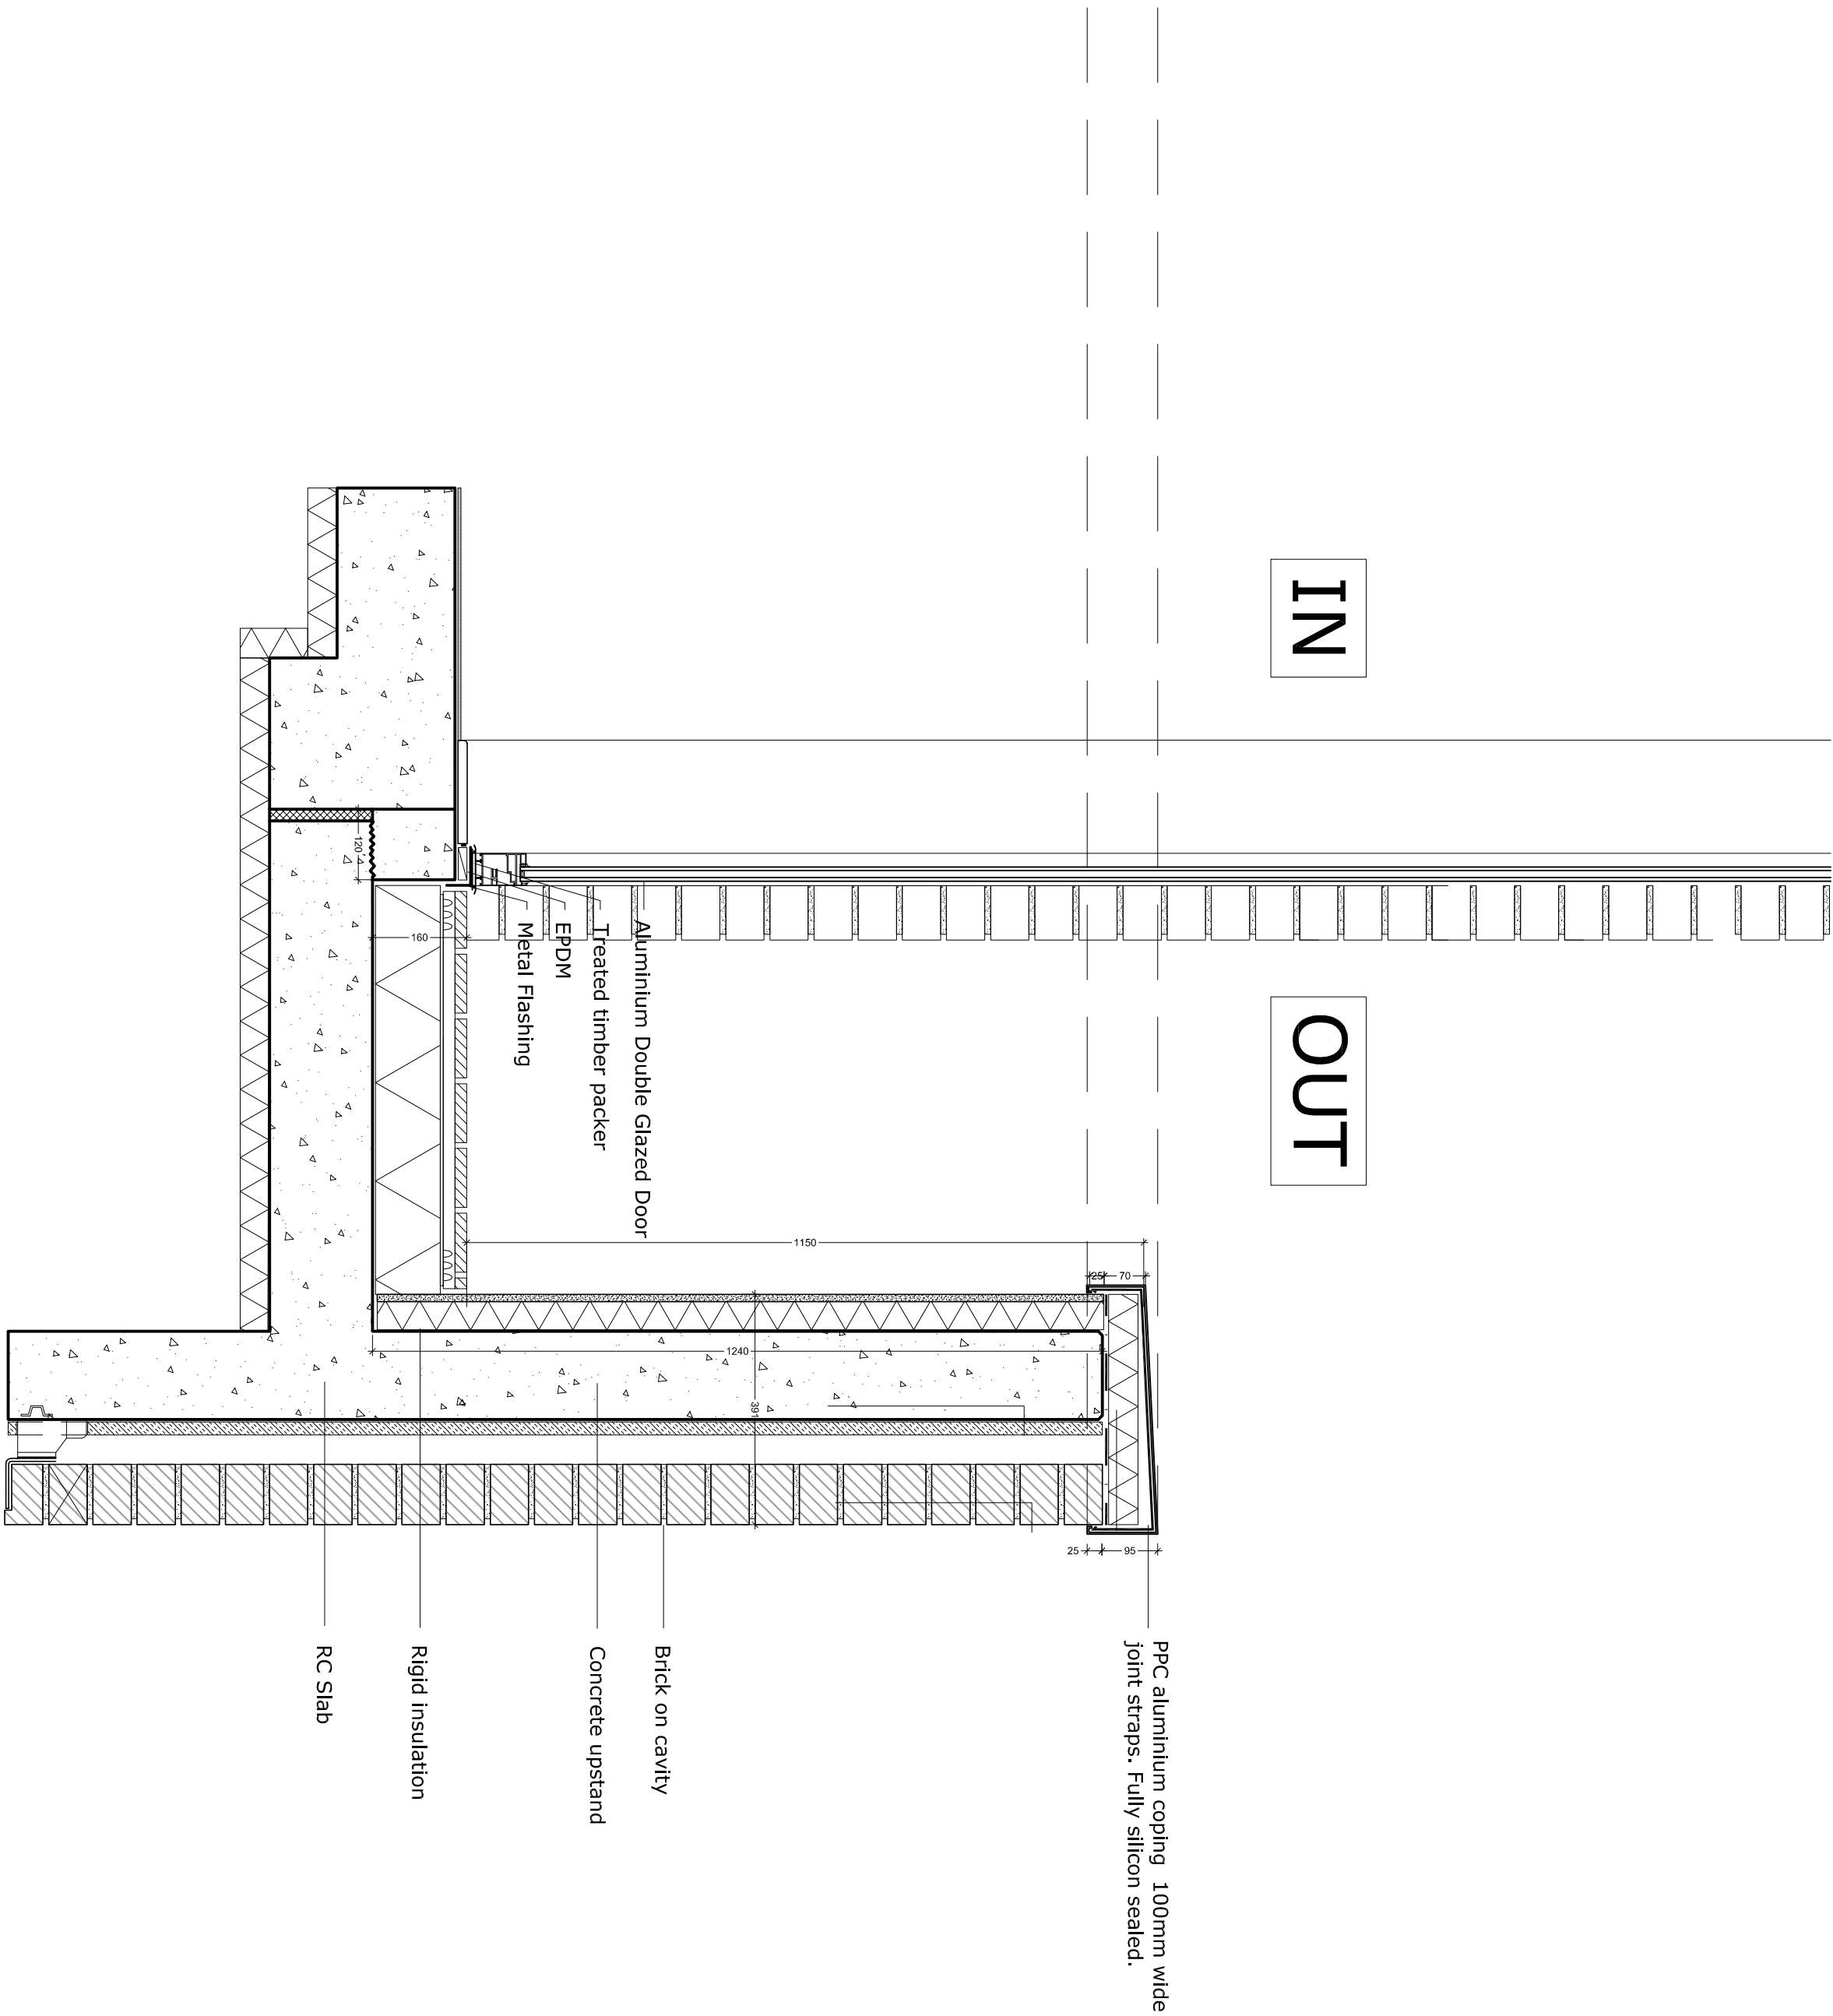

SECTION
1:10

Revisions			
Rev	Date	By	Description
PL	09/03/23	AC	Issued for Planning
Do not scale from this drawing.			
info@lynasarchitecture.com www.lynasarchitecture.com 199-205 Richmond Road, Studio 3, London, E83N			
12.01.09 / J.L.O.B.A.I. PL(406)PI			
lynasarchitecture			


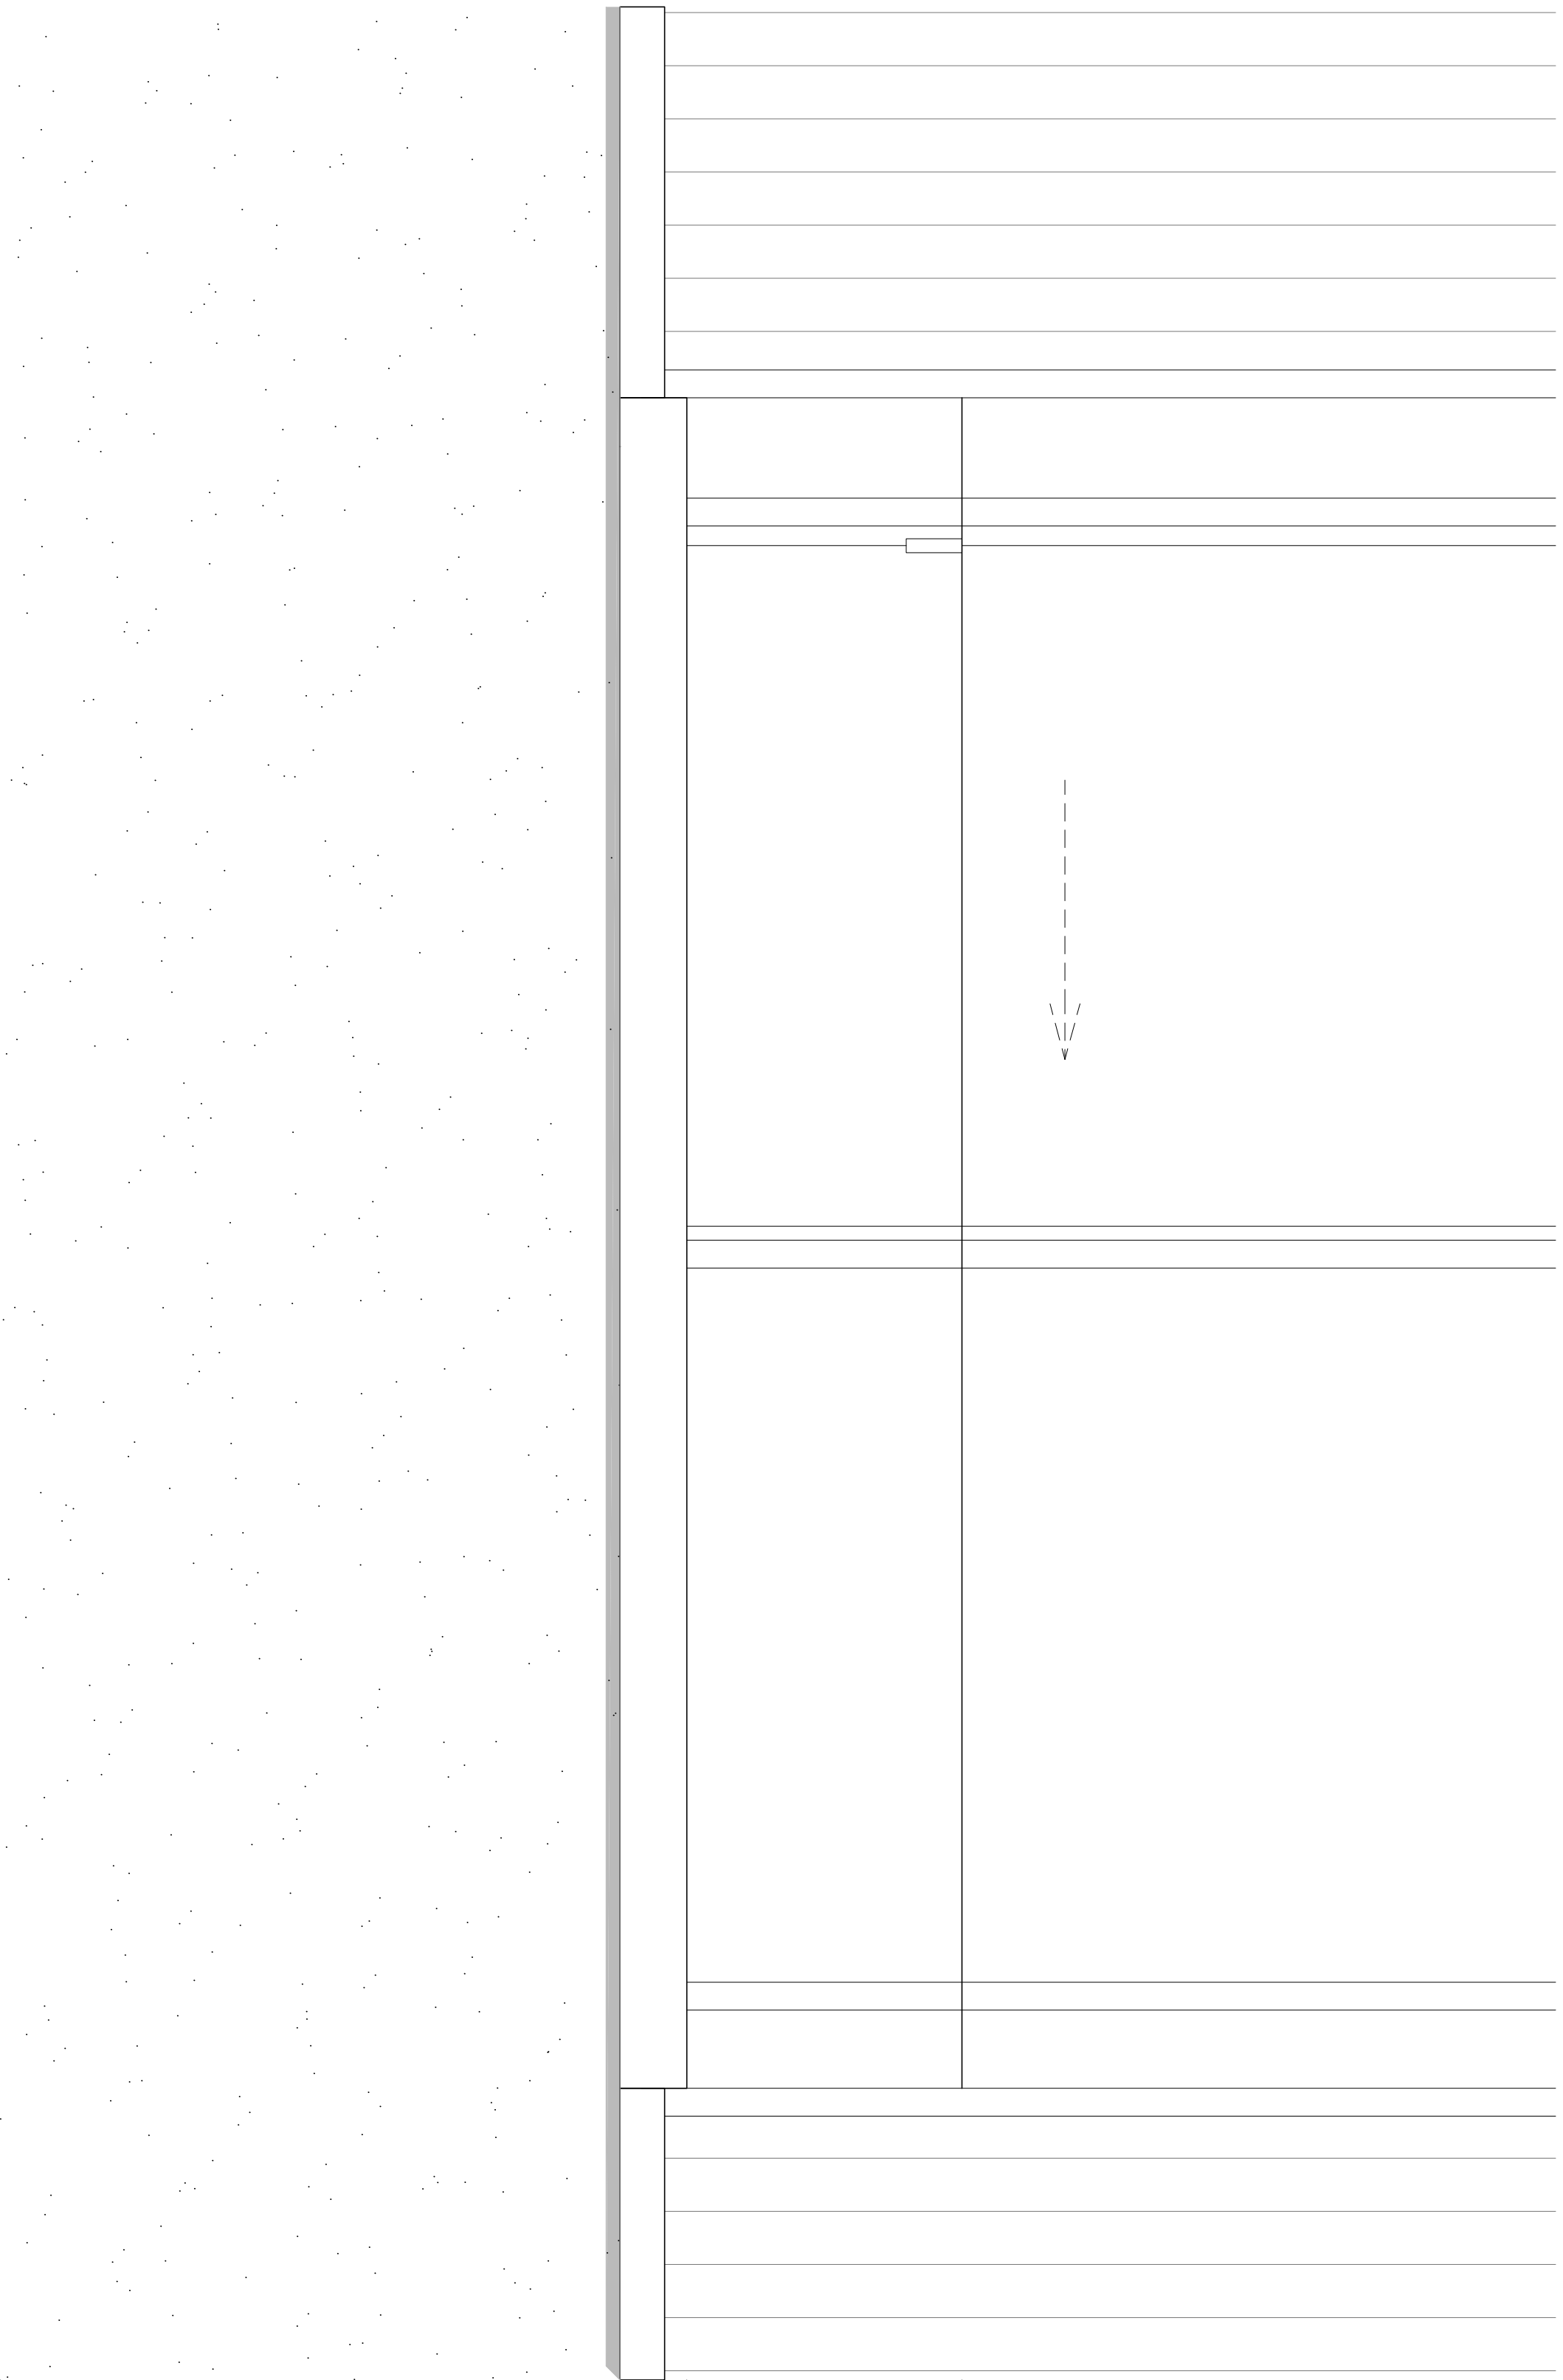


ELEVATION
1:10

SECTION
1:10

TYPICAL DOOR + BALCONY DETAIL
CONCRETE UPSTAND HEIGHT VARIES
SECOND - SIXTH FLOOR

Revisions				Planning		
Rev	Date	By	Description			
PL	09/01/23	AC	Issued for Planning			
<p>© Iynas Architecture Ltd. 14.10.2023</p> <p>This drawing has been produced by Iynas Architecture Services Ltd. and is not intended for use by any other person or for any other purpose. It is not to be reproduced without the permission of the owner.</p>				Do not scale from this drawing.		
				info@lynasarchitecture.com www.lynasarchitecture.com 199-205 Richmond Road, Studio 3, London, E83NU		
				52 Prince of Wales		
				Sheldon Construction Services Ltd		
				BALCONY + DOOR DETAILS		
				Planning Discharge of Condition 3		
				Sheet 8		
				12.01.09 / J110@AL PL(407)PI		
				Iynasarchitecture		

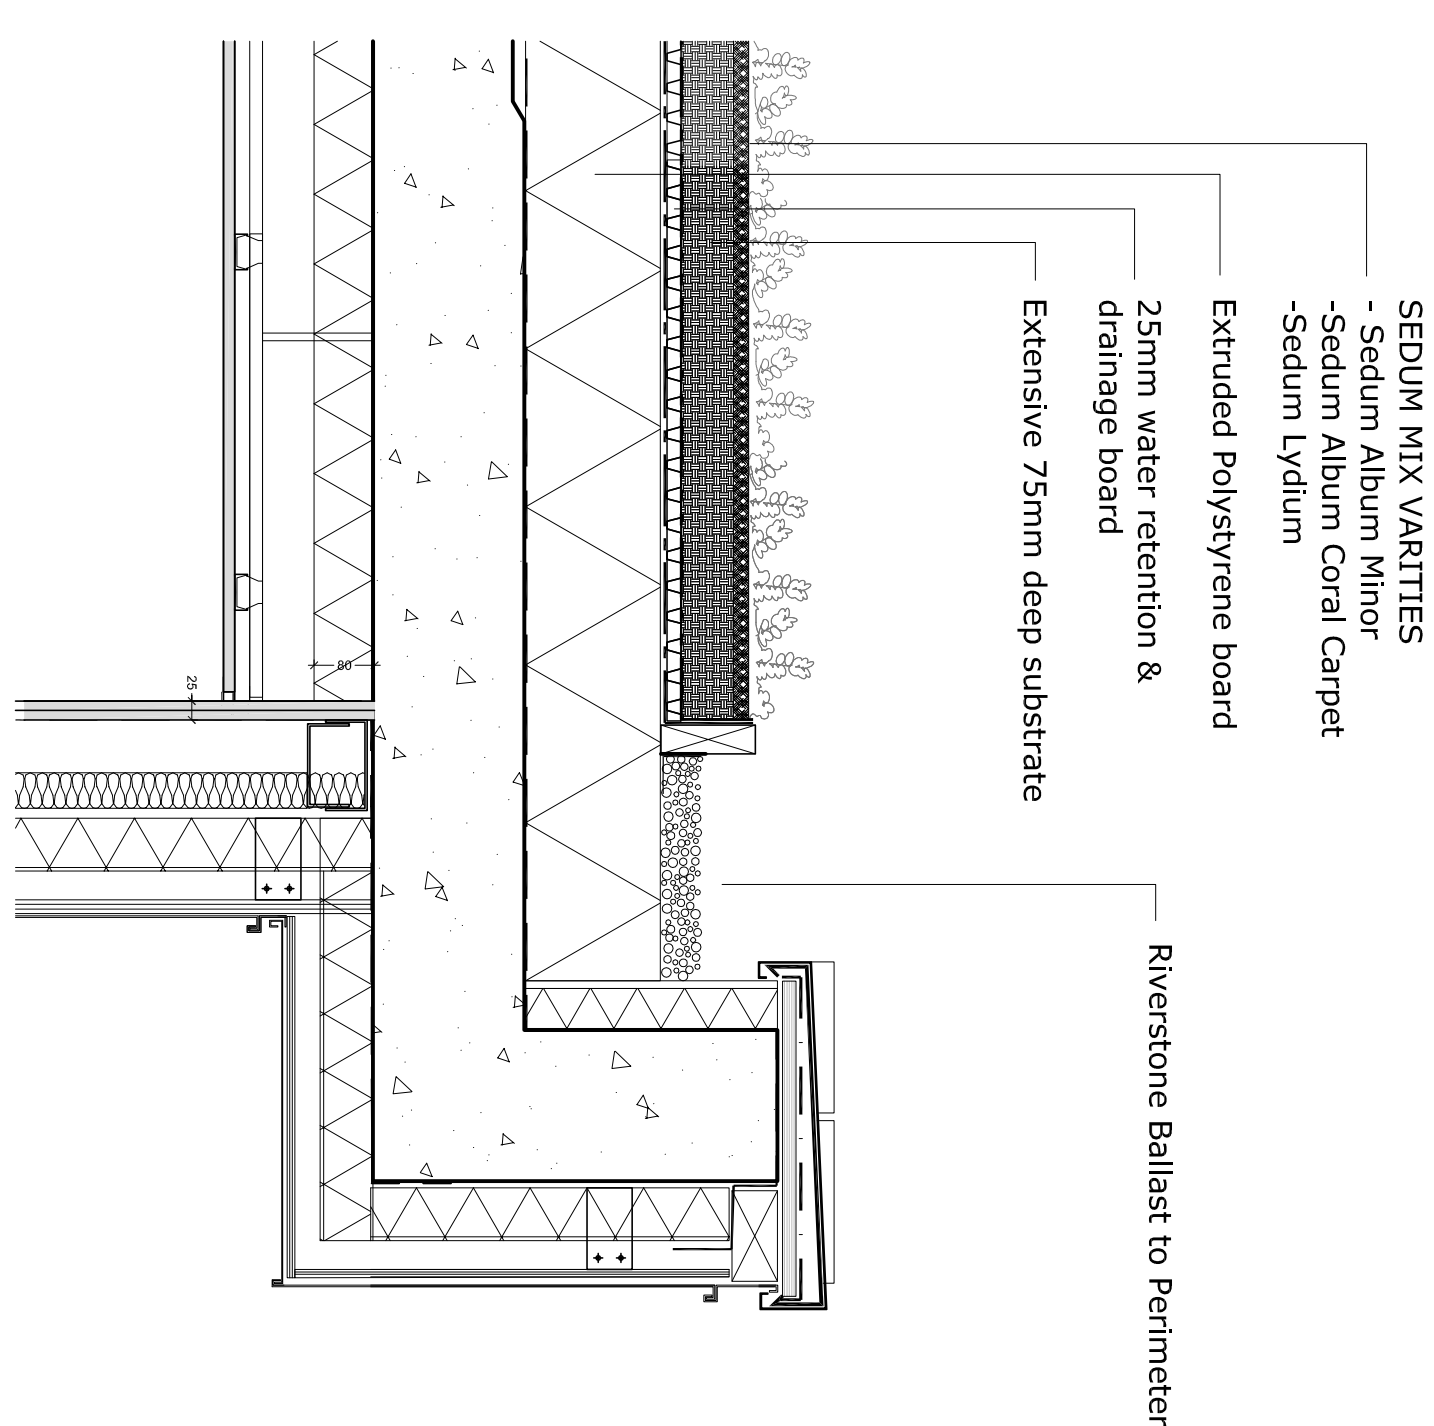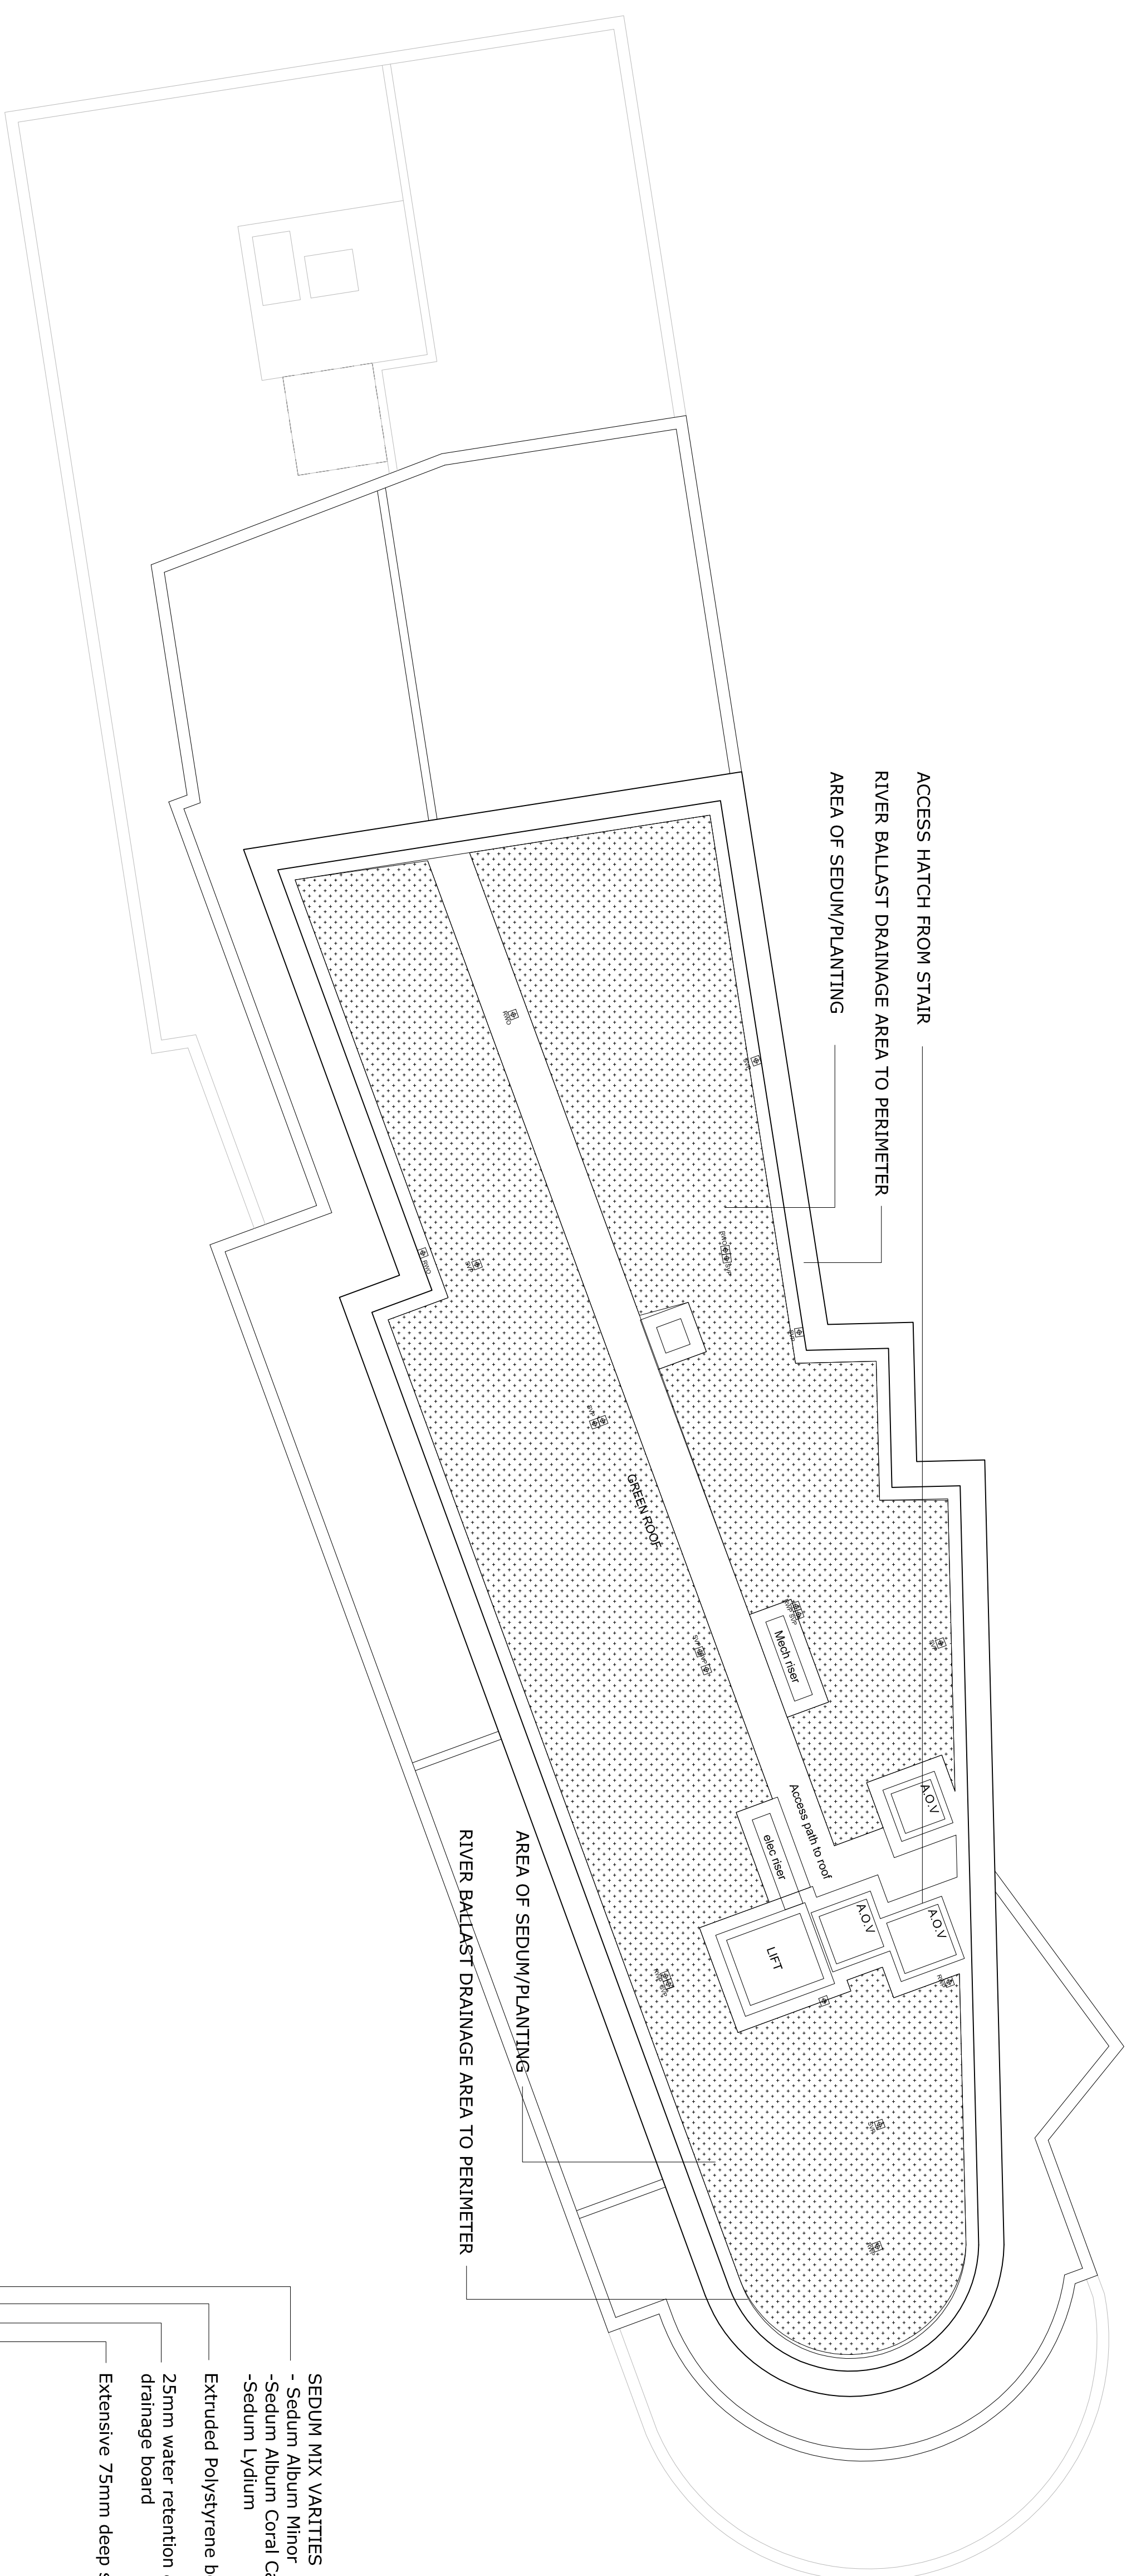

Rev	Date	By	Description
P1	09/01/12	AC	Issued for Planning

©Lynas Architecture Ltd (uk)2011
Do not reproduce without permission of the owner



This drawing has been produced for Sheldon Construction Services Ltd and is not intended for use by any other person or for any other purpose.

This drawing has been produced for Sheldon Construction Services Ltd and is not intended for use by any other person or for any other purpose.


Do not scale from this drawing.

info@lynasarchitecture.com
www.lynasarchitecture.com
199-205 Richmond Road, Studio 3, London, E83NJ

Planning	<p>52 Prince of Wales</p> <p>Sheldon Construction Services Ltd GREEN ROOF DETAIL Planning Discharge of Condition 3 Sheet 09</p> <p>12.01.09 / 1/10@A1</p> <p>PL/408JP1</p>
----------	--

 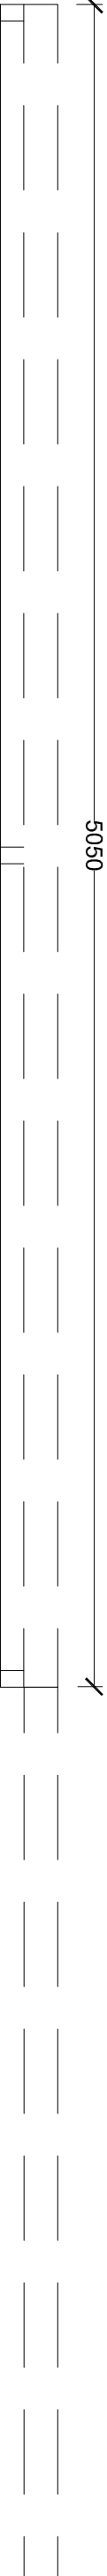


ELEVATION
1:20

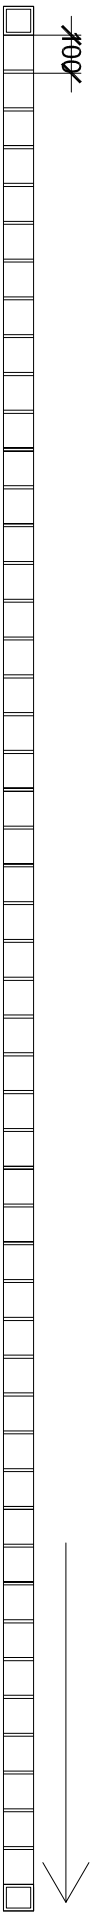

PLAN
1:20

MILD STEEL SLIDING GATE
80 x 8mm fins on 80mm frame, paint finish to match window frames.

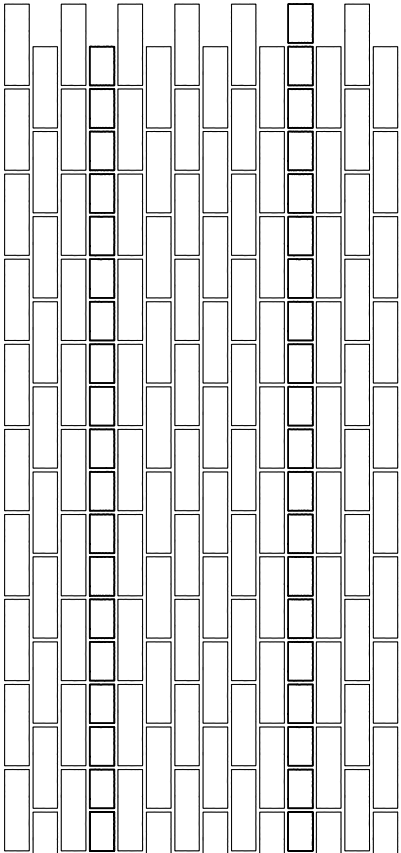

CONTRASTING BRICK BAND
between ground + first floor
1:20

Revisions			Description		
Rev	Date	By			
P1	09/01/22	AC	Issued for Planning		
				Do not scale from this drawing	
				info@lynasarchitecture.com www.lynasarchitecture.com 199-205 Richmond Road, Suite 3, London, E83NU	
			Planning	52 Prince of Wales	
			EXTERNAL GATE + CONTRASTING BRICK BAND Planning Discharge of condition 3 Sheet 10 12.01.09 / 1.20@A3	Sheldon Construction Services Ltd EXTERNAL GATE + CONTRASTING BRICK BAND Planning Discharge of condition 3 Sheet 10 12.01.09 / 1.20@A3	
				PL(409)P1	lynasarchitecture