


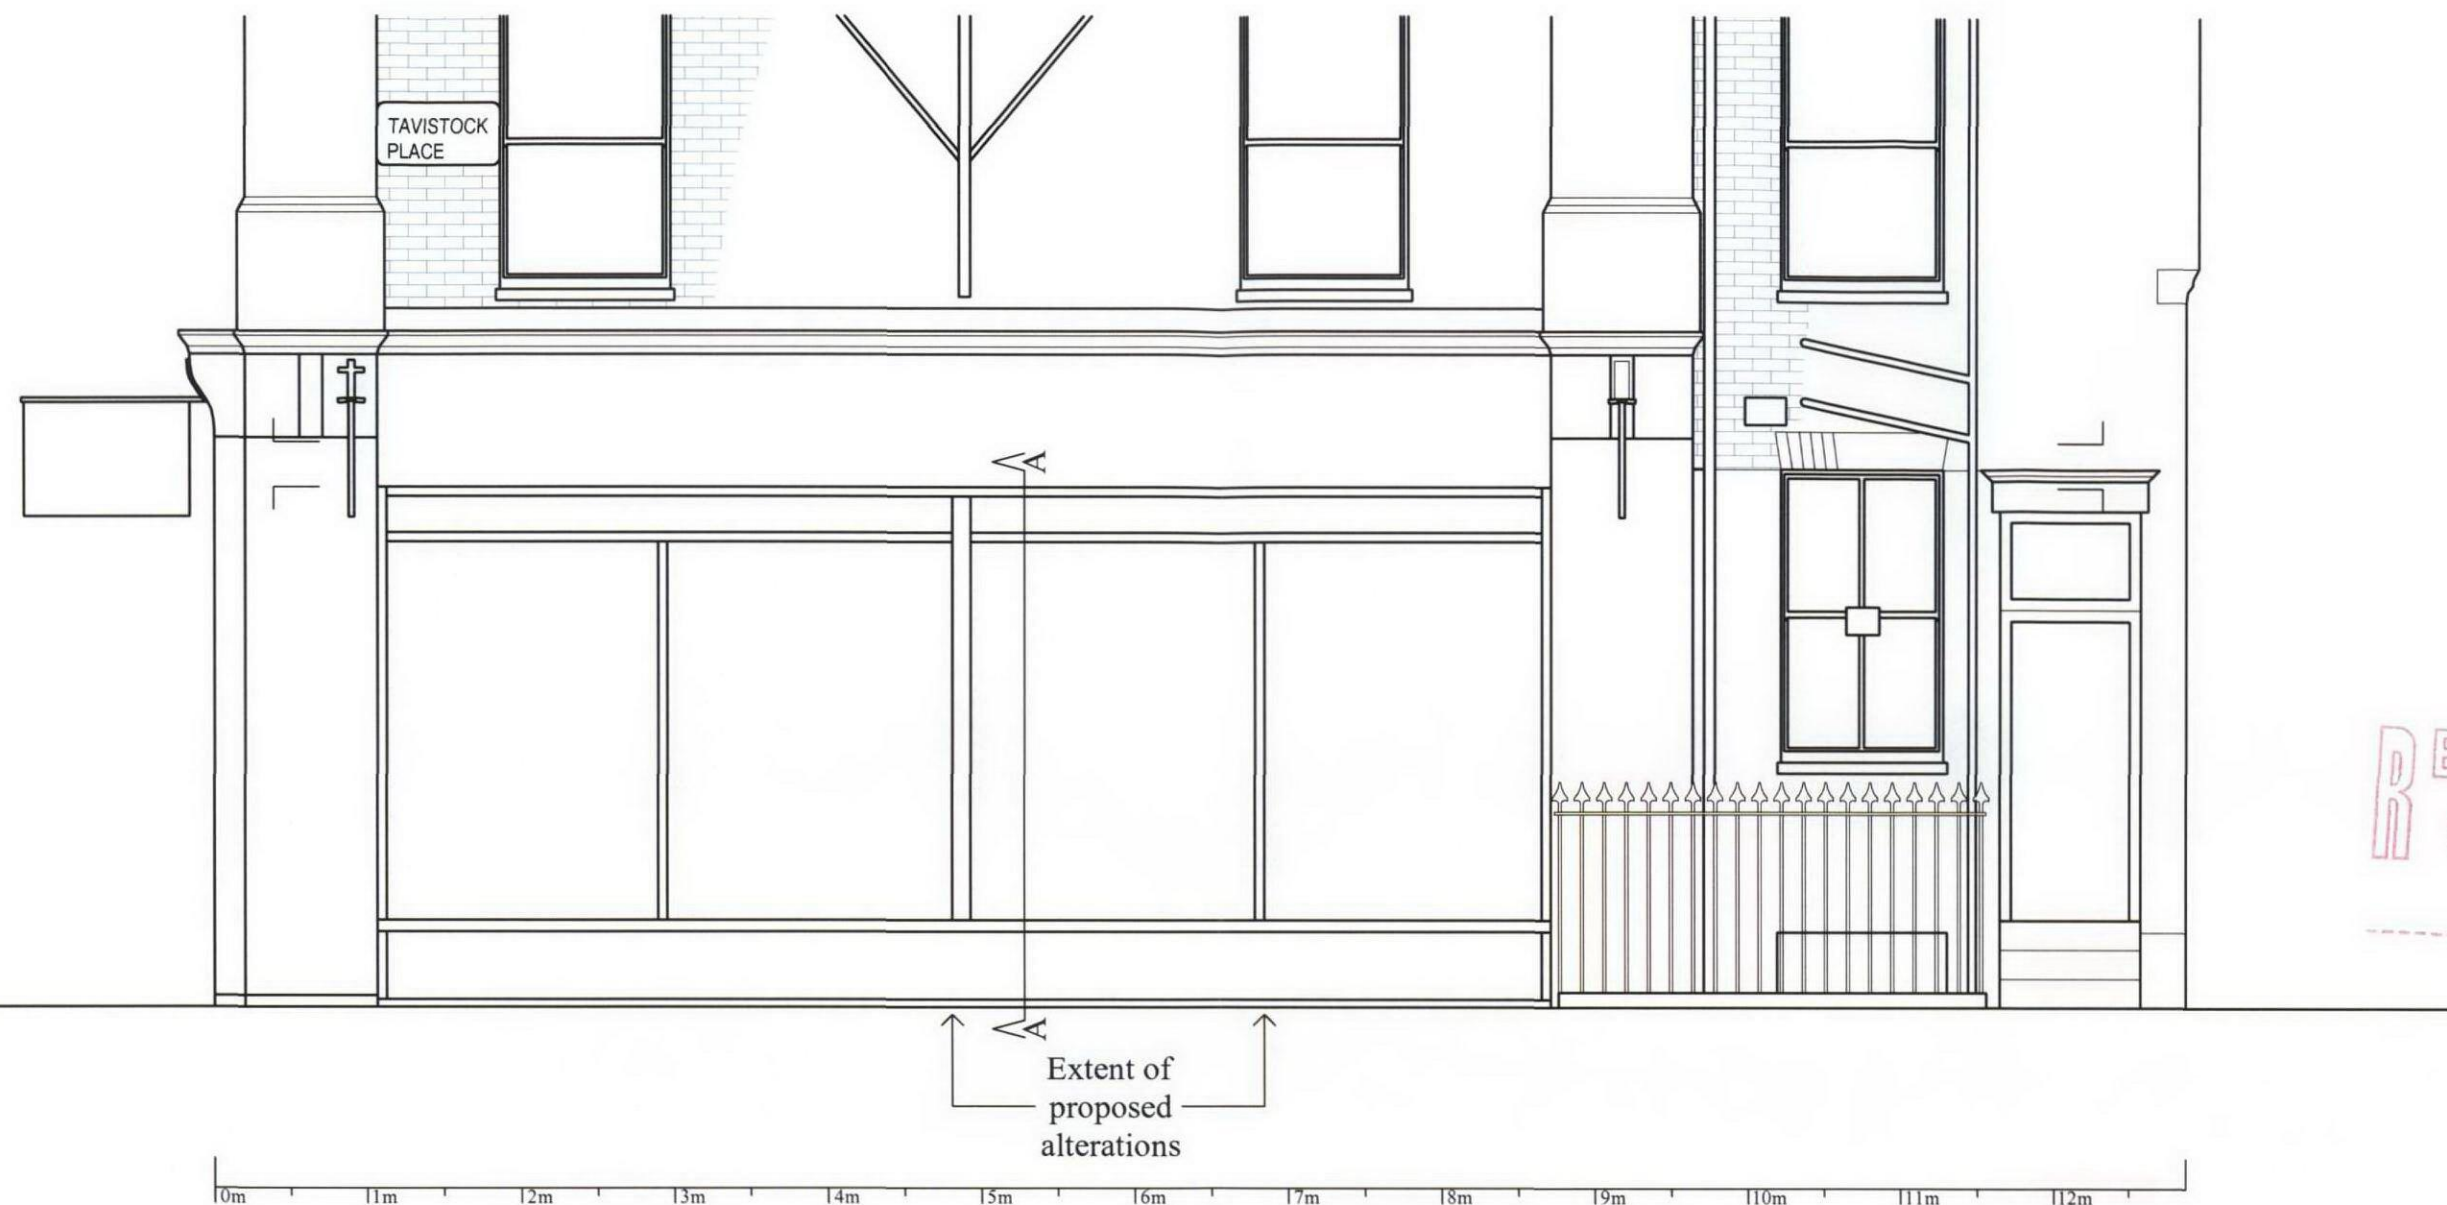

76 MARCHMONT STREET
Tavistock Place Elevation

Notes:
ALL DIMENSIONS/SCALES FOR PLANNING PURPOSES ONLY
- TO BE CONFIRMED ON SITE PRIOR TO ANY WORKS.

DRAWING TITLE		Tavistock Place Elevation as Existing		
ADDRESS		76 Marchmont Street London WC1		
PROJECT NAME		Alterations to Shopfront	DATE June. 2008	
			SCALE 1:50 @ A3	
CLIENT		Mr P Christeas	DRAWING NO. 18941-04	